


AA Section AA
023 Scale: 1:50

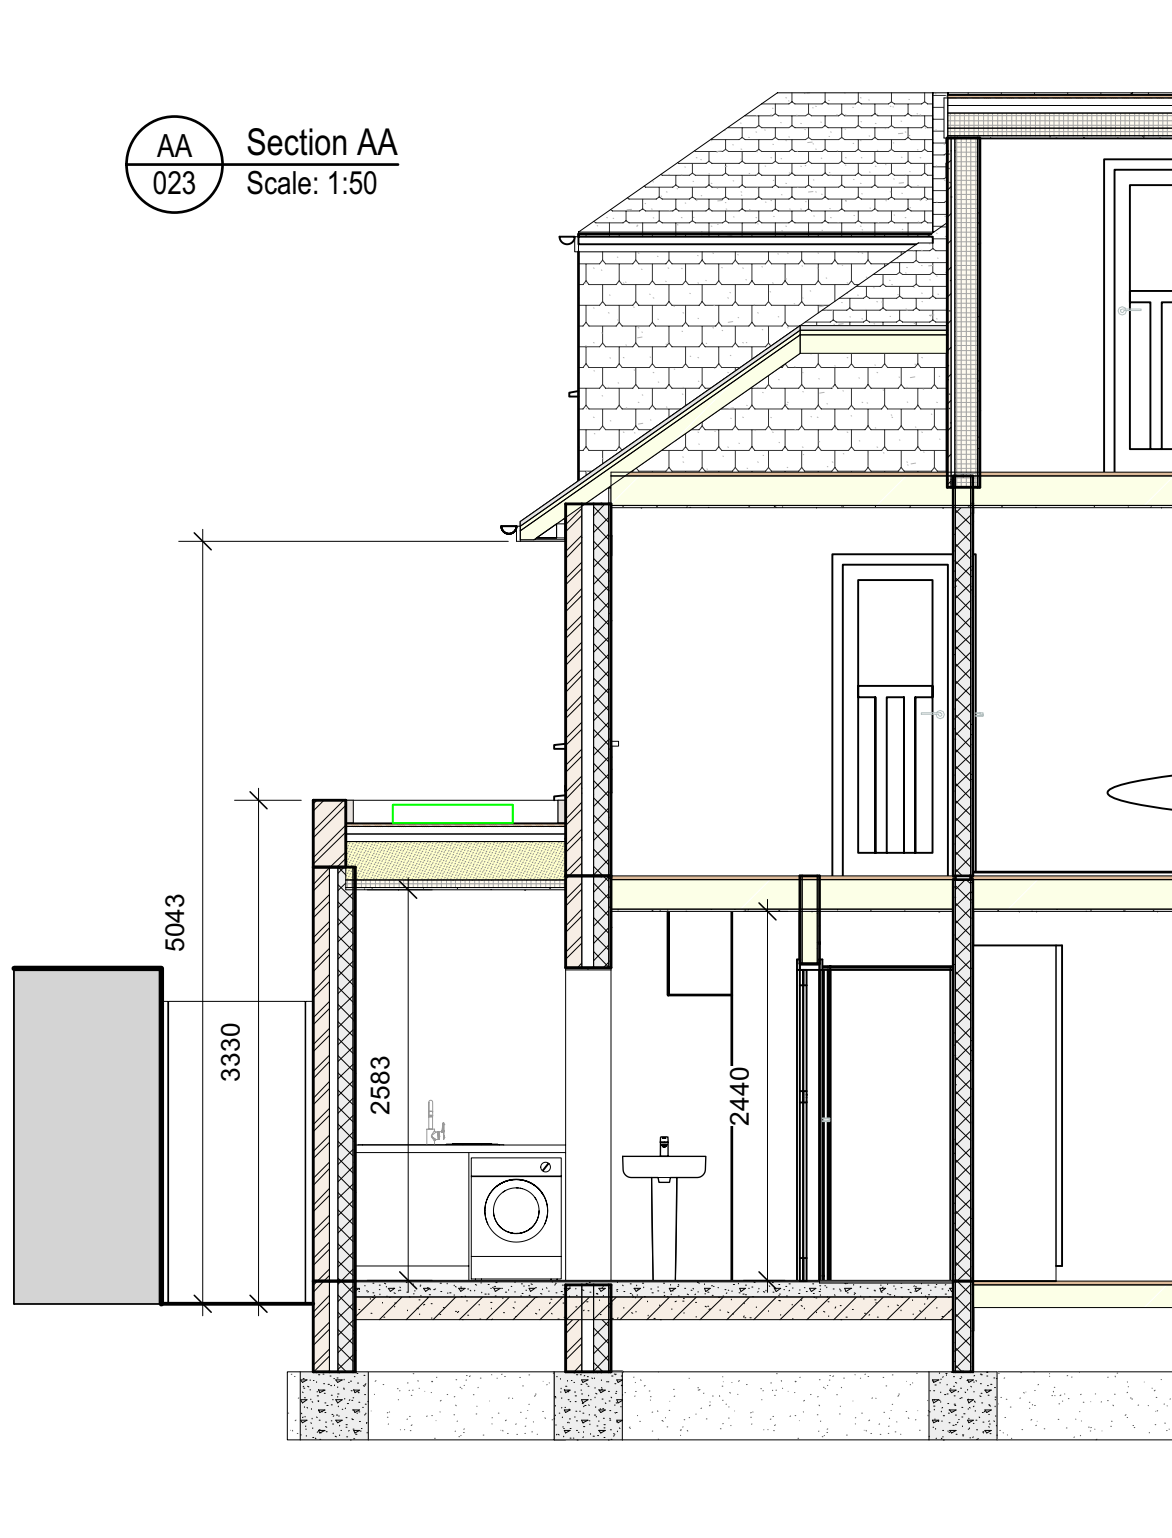

BB Section BB
023 Scale: 1:50



Rev Date Note

Revision Notes

Drawing Number		
2020-WHG48-19		
023	Rev	
Drawing Title		
As Proposed		
Drawing Date		This Print/PDF
10/09/2020		23/12/2020
Drawn By Phil Bixby		
Sheet Size A3		
Project Name		
Proposed extension / alterations		

Project Address
48 White House Gardens, York YO24 1EA

Client
Anne & Mark

