



Ordnance Survey, (c) Crown Copyright 2020. All rights reserved. Licence number 100022432

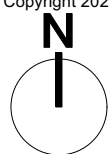

8
005 Site Location
Scale: 1:1250

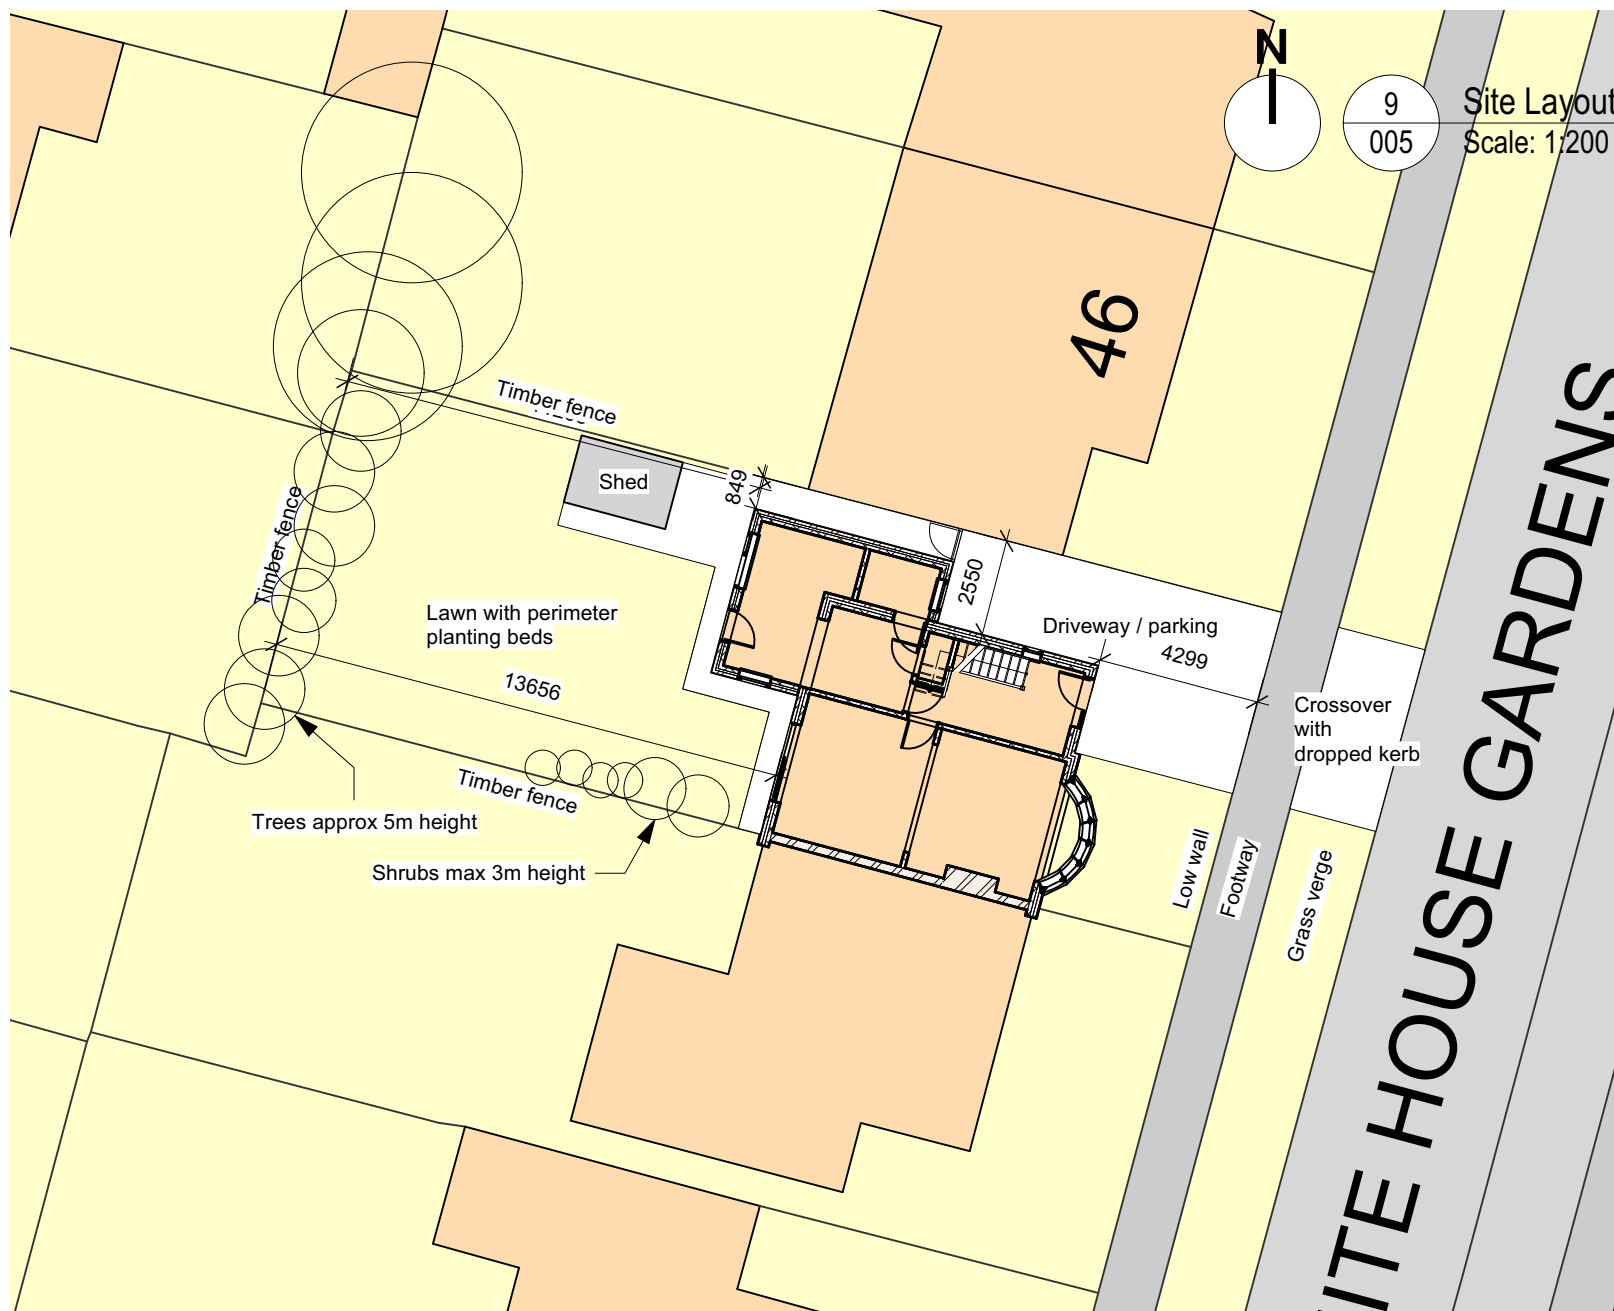

9
005 Site Layout
Scale: 1:200

Rev	Date	Note
Revision Notes		
Drawing Number		
2020-WHG48-19		
005	Rev	
Drawing Title		
As Existing		
Drawing Date		This Print/PDF
10/09/2020		04/01/2021
Drawn By		Phil Bixby
Sheet Size		A3
Project Name		Proposed extension / alterations

Project Address
48 White House Gardens, York YO24 1EA

Client
Anne & Mark

