


# PROPOSED RAIN WATER RECYCLE TANK SYSTEM

SHEET: RECYCLE TANK Date: December 2020

**The Gatehouse, Warbury Lane,  
Woking, Surrey, GU21 2TX**

This information is for planning permission purposes. All drawings are indicative of a planning proposal used only by local planning authorities to decide a planning application. This information must not be used or relied upon for construction and structural engineering procedures.

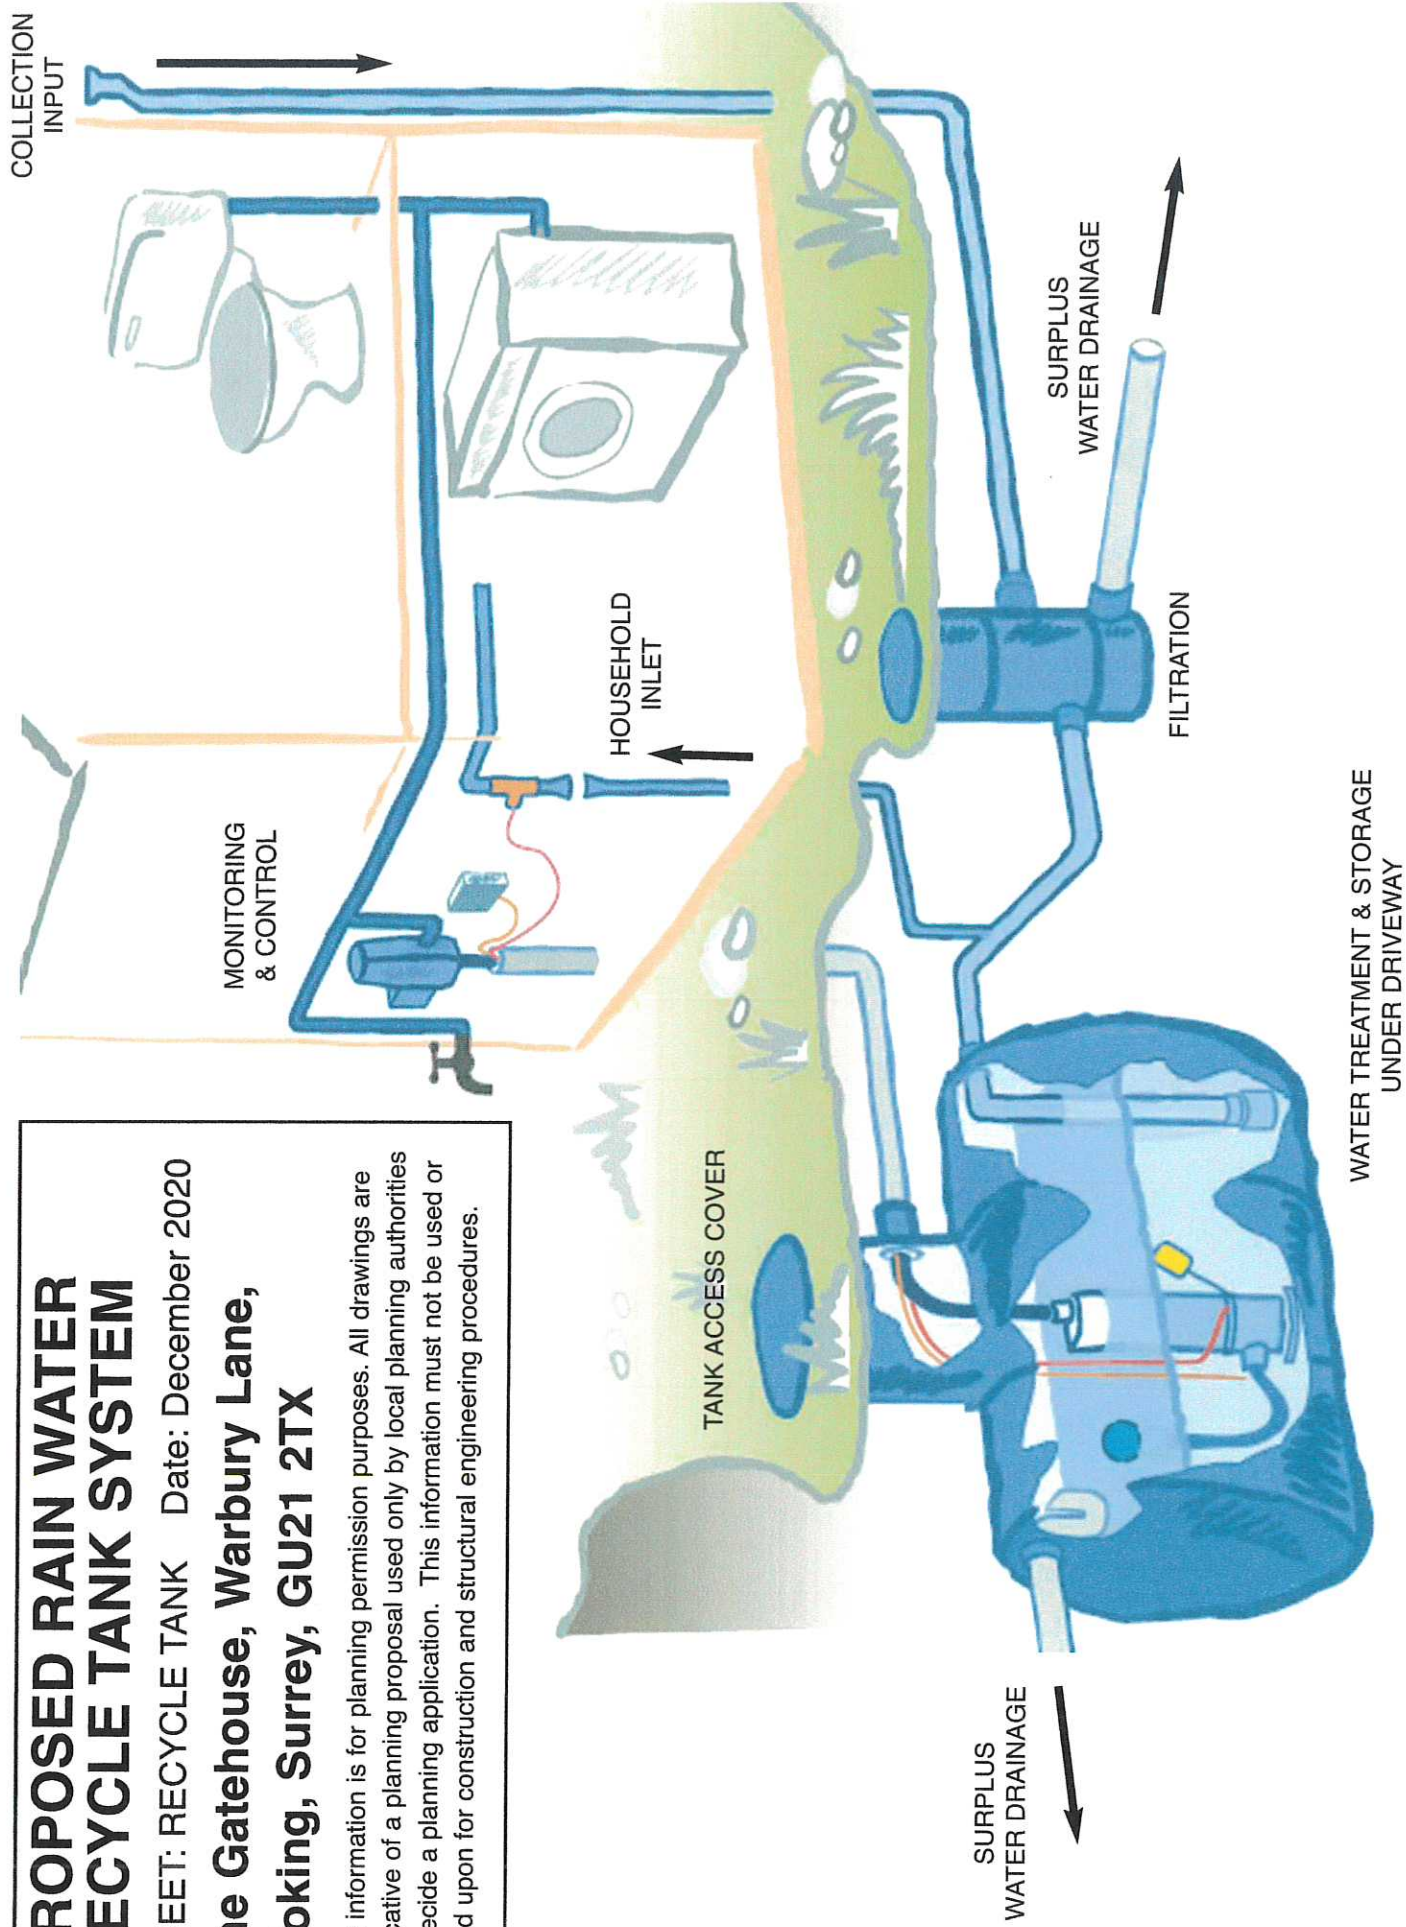

# PROPOSED SOLAR PANEL DETAIL

The Gatehouse, Warbury Lane, Woking, Surrey, GU21 2TX

SCALE 1:100 @A4

DATE: December 2020

## Solar Panels

There will be eight solar panels units mounted on the north west roof face to generate electricity for non essential battery powered lighting and to heat water. The solar panels image below (x2 panels shown in the photograph) have dimensions of: 1040mm wide by 2040mm high and a maximum of 150mm protrusion from the roof tile.

