


PLANNING

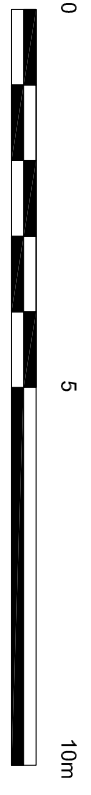

DATE	REVISION	NO.
NOV 2020	LO	1:100@A3

<p>THIS DRAWING IS NOT TO BE SIGNED, ONLY REGISTERED ENGINEERS ARE TO SIGN. ENGINEERS MUST CHECK ALL DIMENSIONS BEFORE WORK COMMENCES. NO OTHER ANY OTHER DOCUMENTS TO BE REFERRED TO.</p> <p>THIS DRAWING MUST NOT BE COPIED OR REPRODUCED IN ANY MANNER WITHOUT THE WRITTEN PERMISSION OF L.D. DESIGNS.</p>	<p>PRODUCT 104 REDBOURNE DRIVE LONDON SE28 8RX</p>
---	--

<p>DRAWING EXISTING AND PROPOSED DRAWINGS</p>	<p>DATE: NOV 2020 DRAWN: LO SCALE: 1:100@A3 DWG No: 104 REV No: 1</p>
---	---