


05/09/19	Revision .01 new drawing
07/02/20	.02 Detail amendments

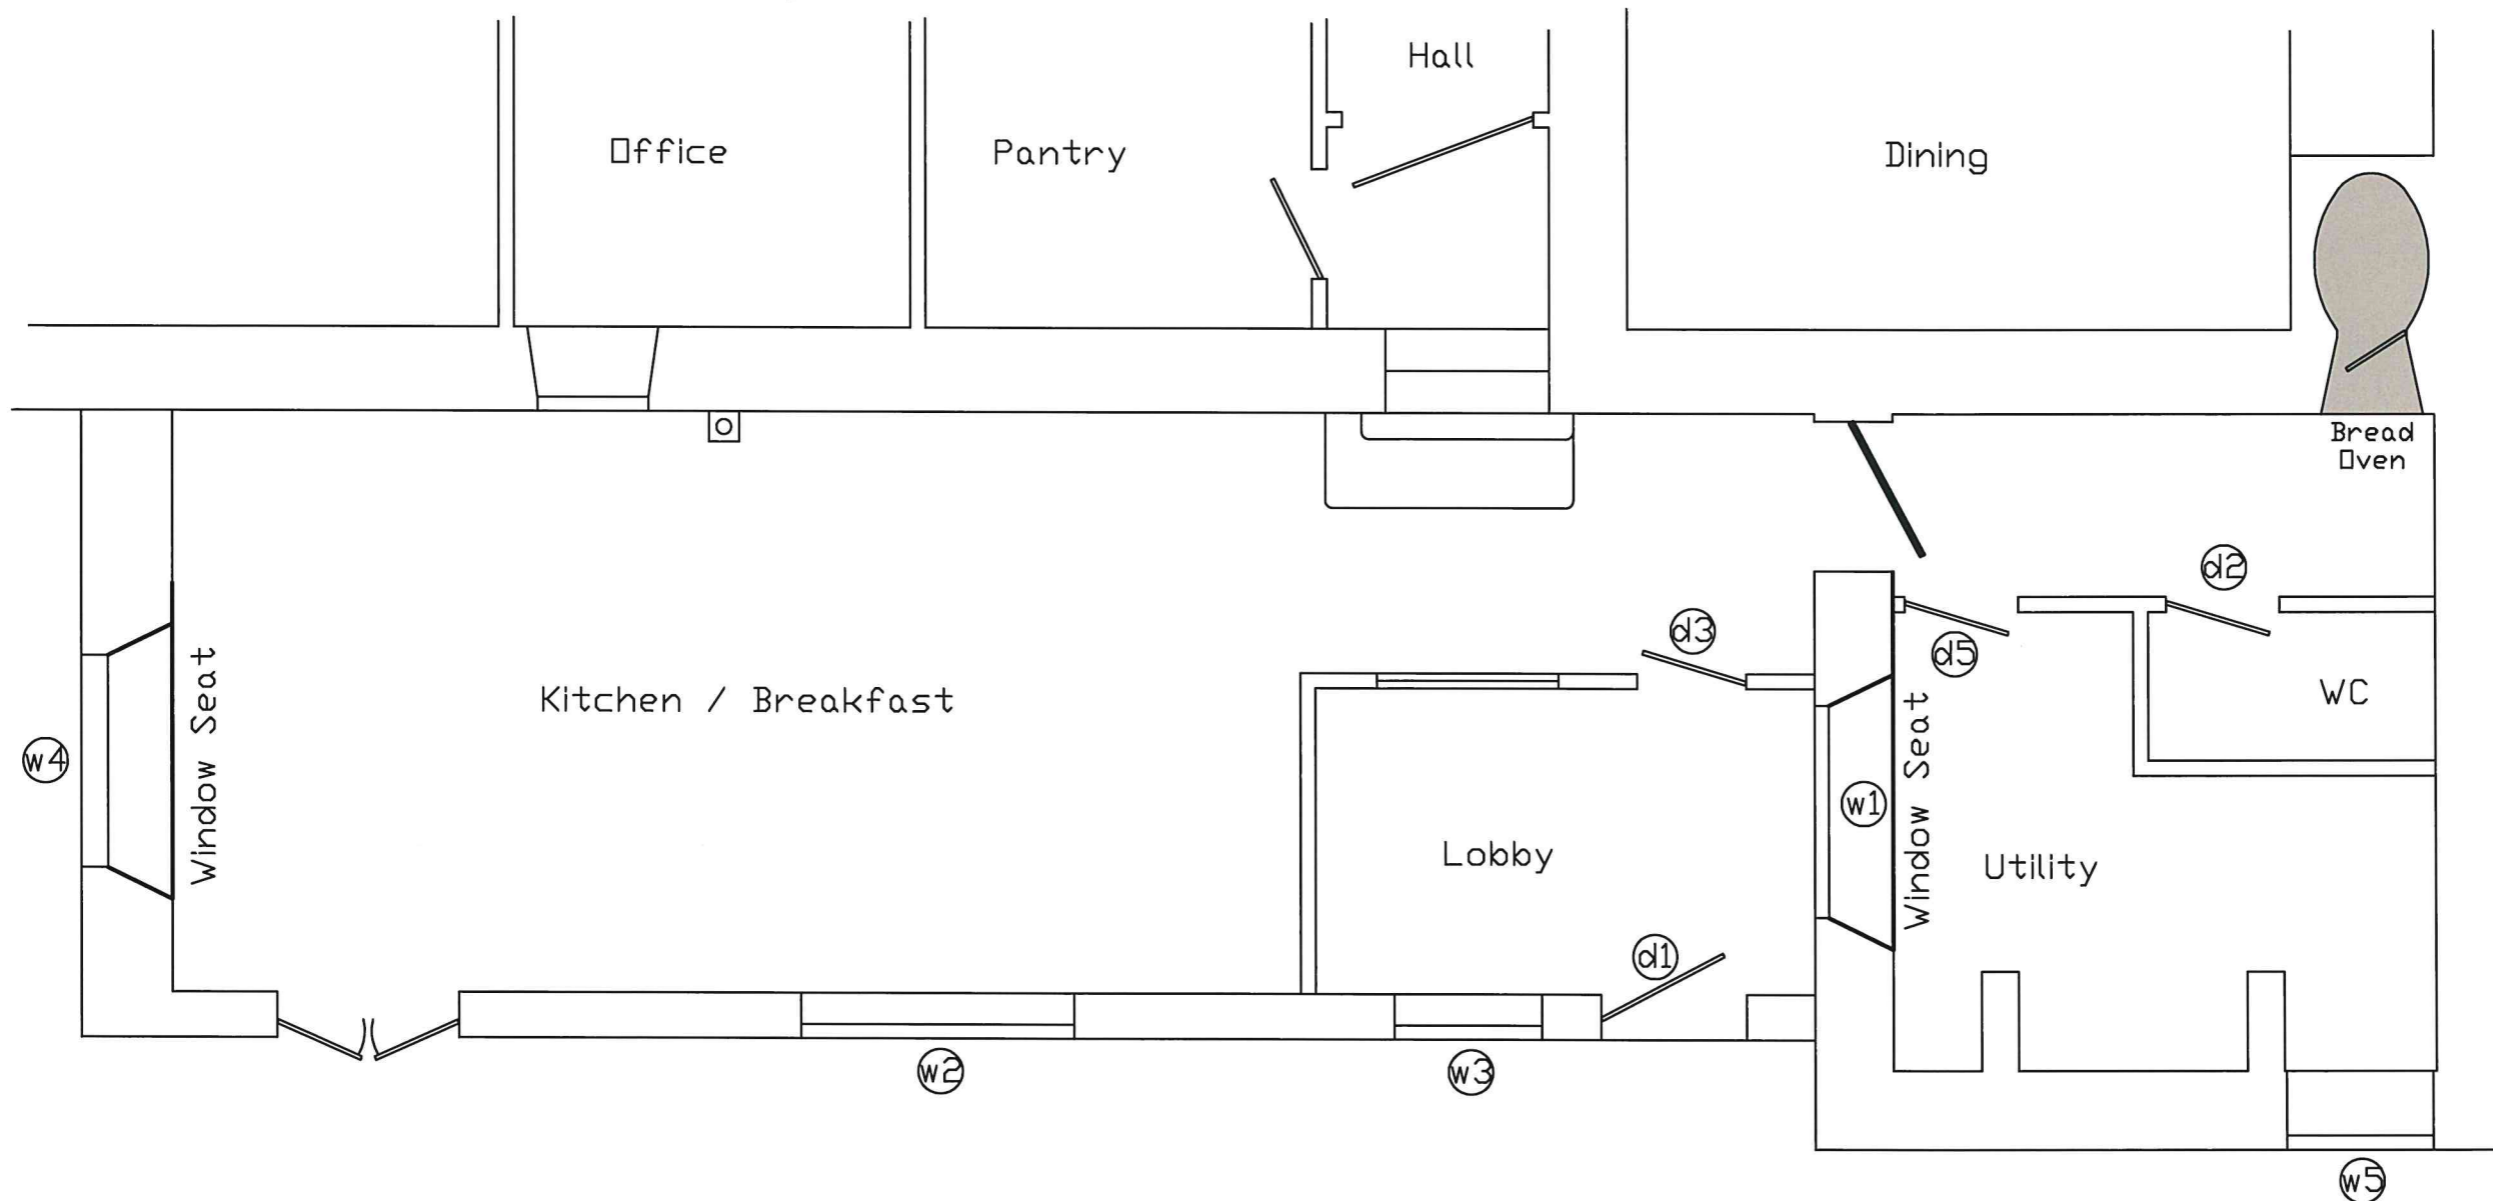

NOTES :-


Timber doors and ironmongery identified as d1, d2, d3 are reinstated, this also applies to casement window w2. See drawing KF-334 for original locations.

New internal door d5 is to match d2 in material, finish and construction.

New window w3 and w4 is to match w2 and w5 in material, finish and construction.

Reinstate flag floor from previous utility to newly formed lobby.

Scale
50 : 1
at A3

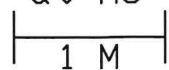

Dwg No KF-337.02	September 2019
Proposed Plan view (Site)	
Knowle Farm Uploders - Alterations & construction to form new Kitchen/ Breakfast Room, Lobby, Utility & WC.	