


05/09/19	Revision of new drawing
07/02/20	.02 Detail amendments

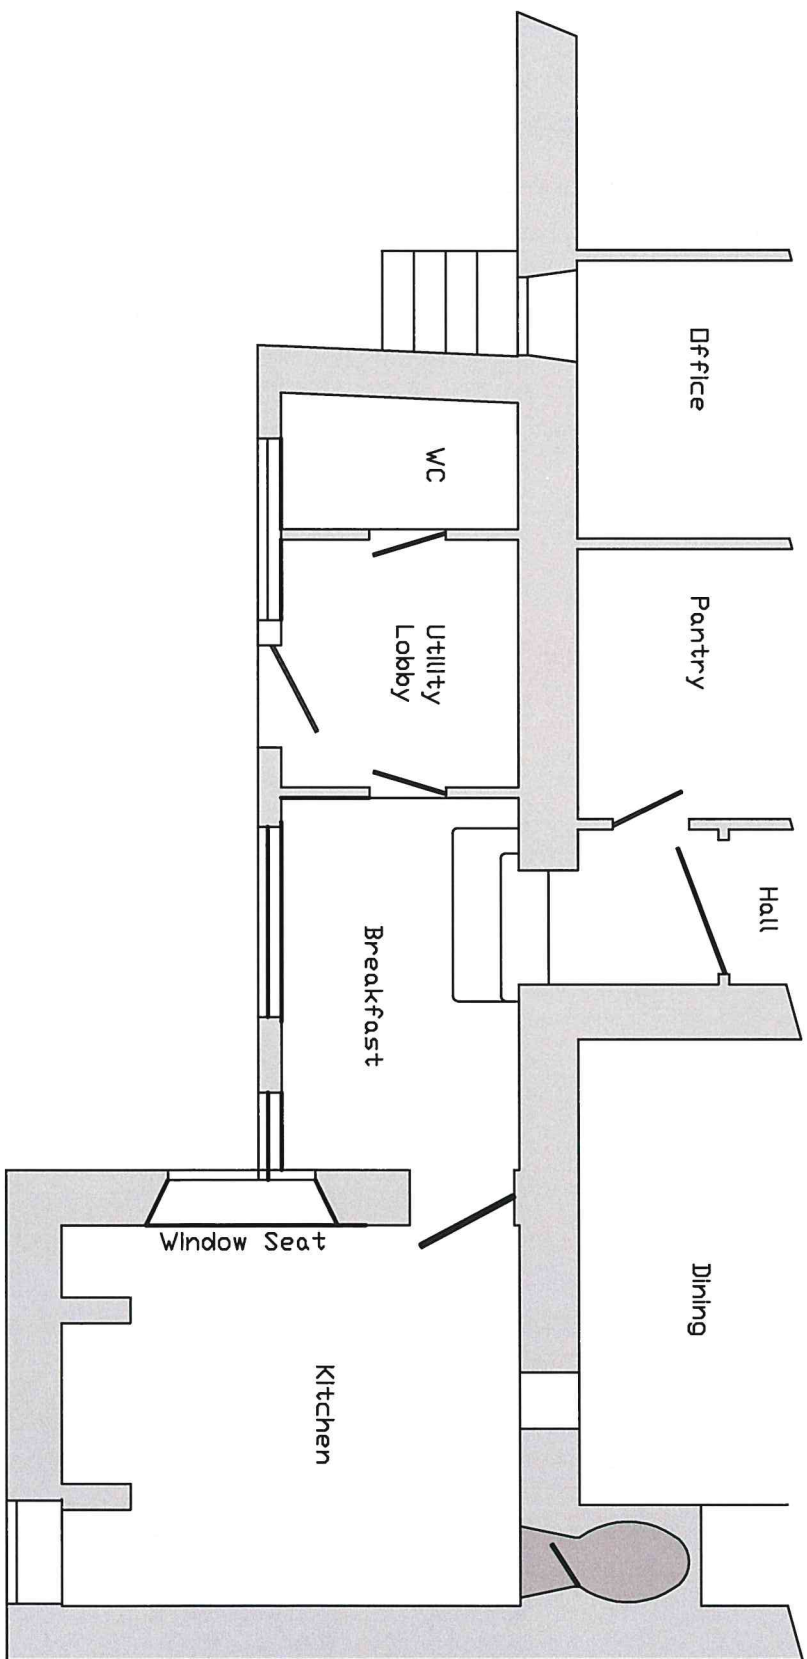

Scale
50 : 1
at A3
1 M

Dwg No KF-334.02 September 2019
 Existing Plan view (Site)
 Knowle Farm Uploaders - Alterations &
 construction to form new Kitchen/
 Breakfast Room, Lobby, Utility & W.C.