



Revision .01 new drawing

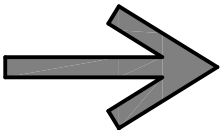

Scale
1 Metre
0 1

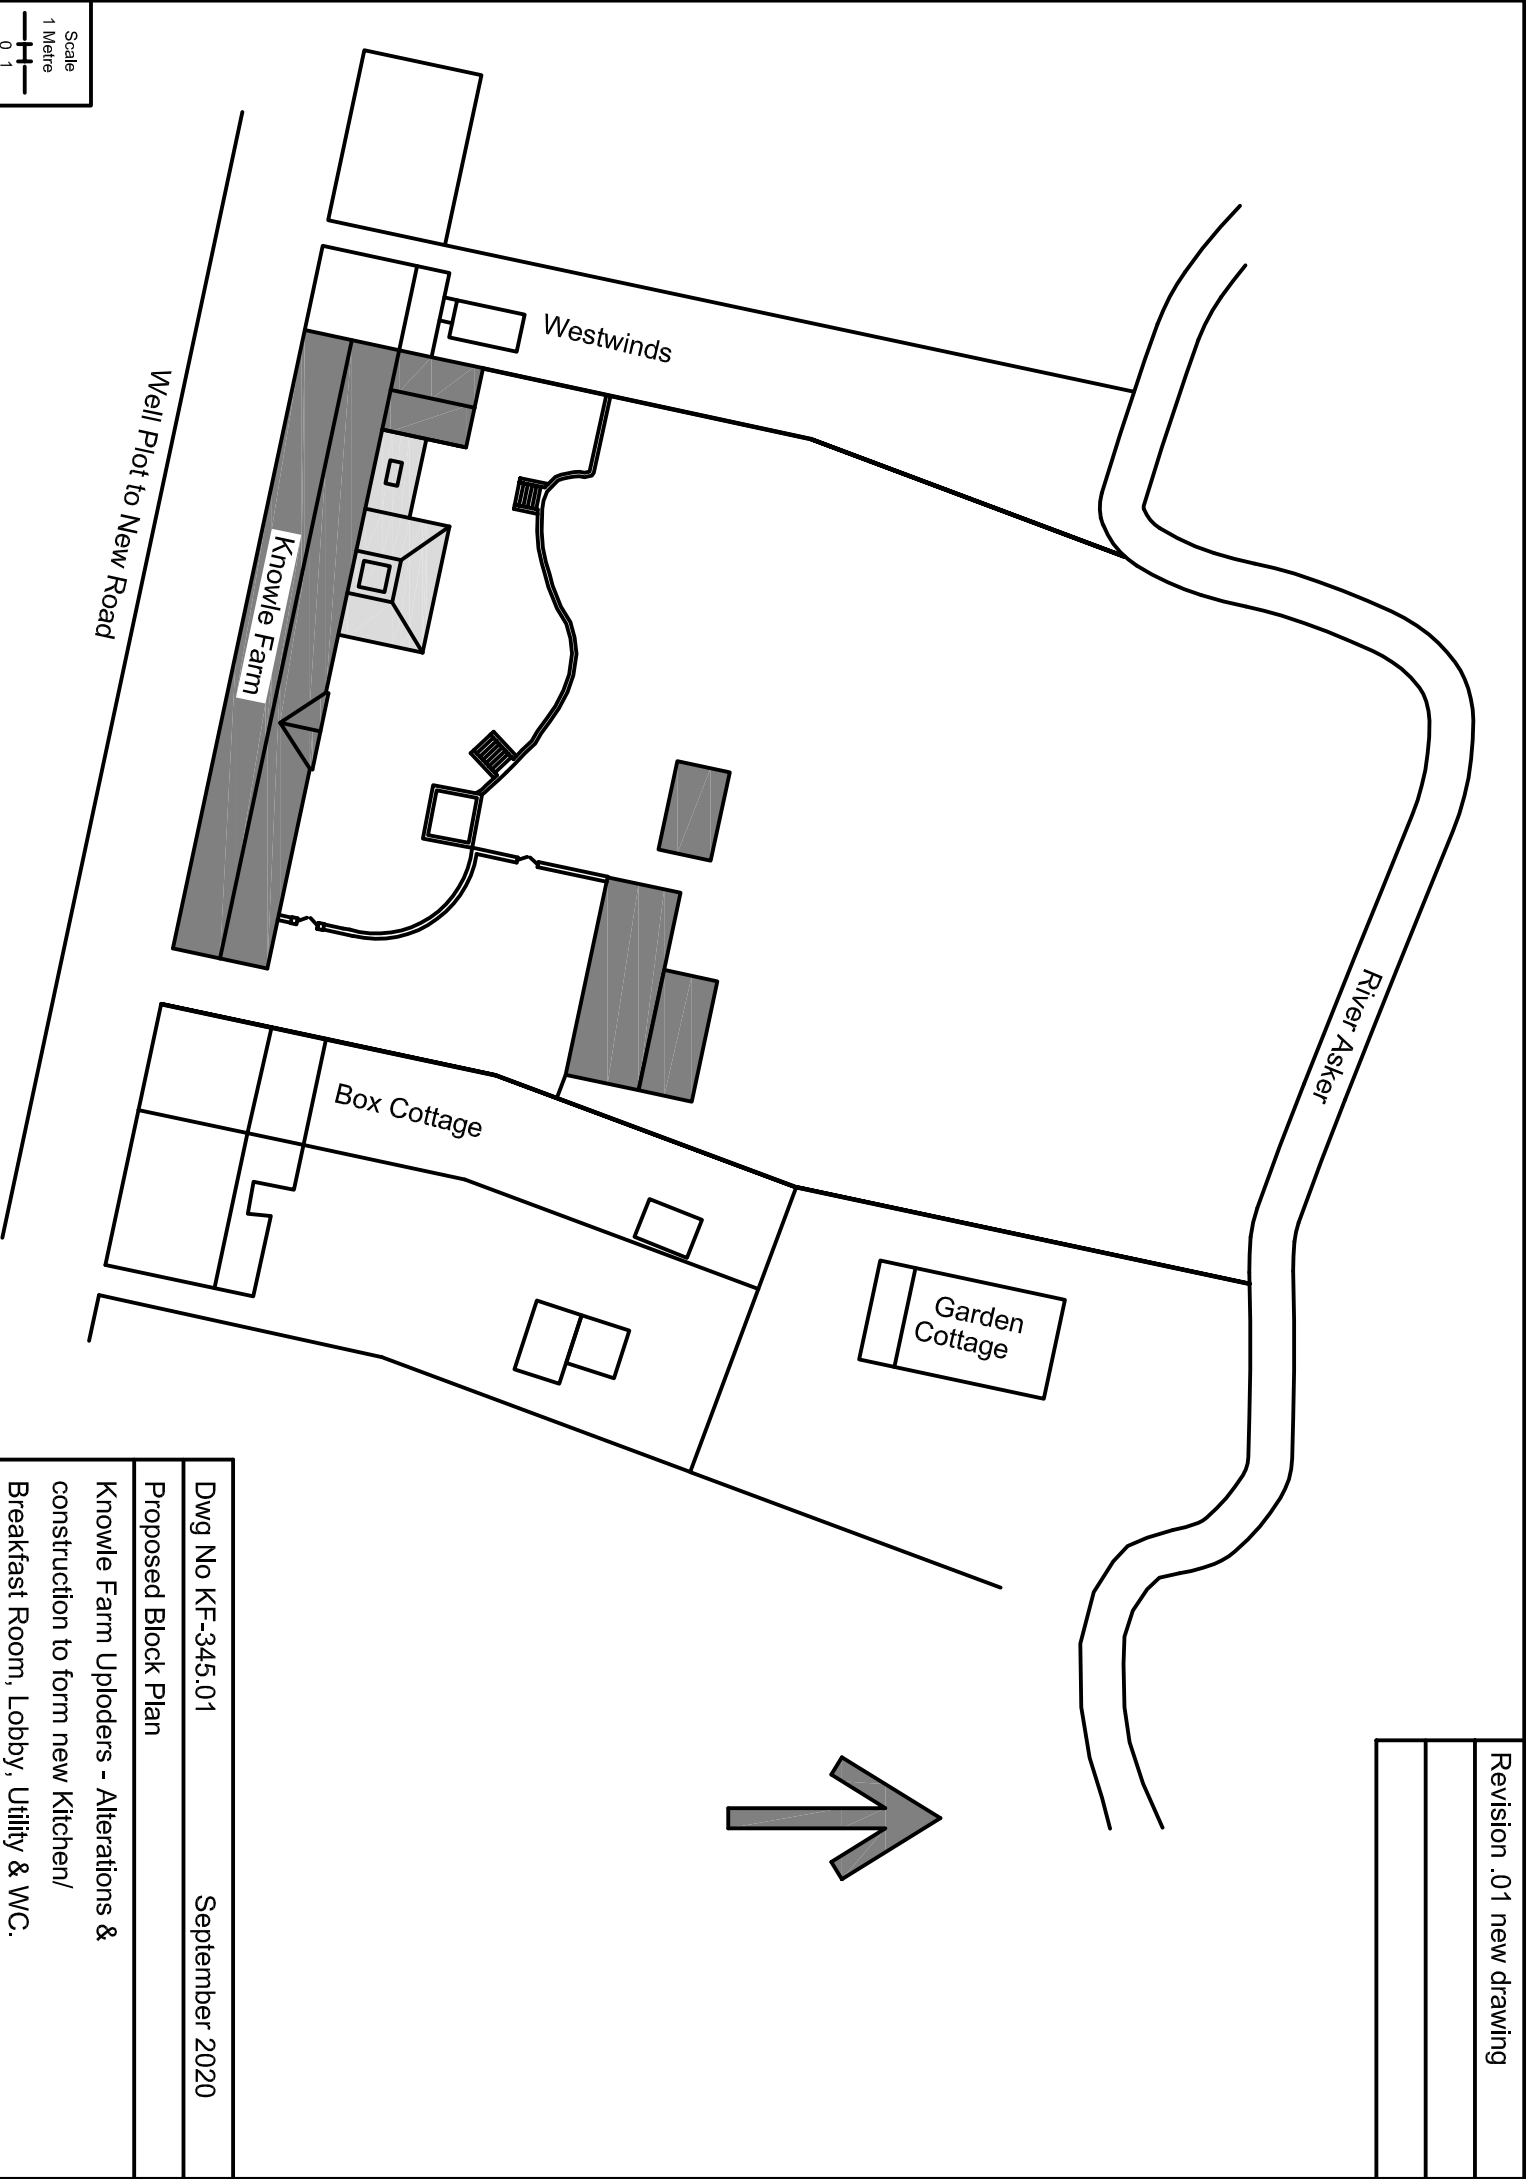

Dwg No KF-345.01 September 2020

Proposed Block Plan

Knowle Farm Upolders - Alterations &
construction to form new Kitchen/
Breakfast Room, Lobby, Utility & WC.