


10/09/20	Revision .01 new drawing

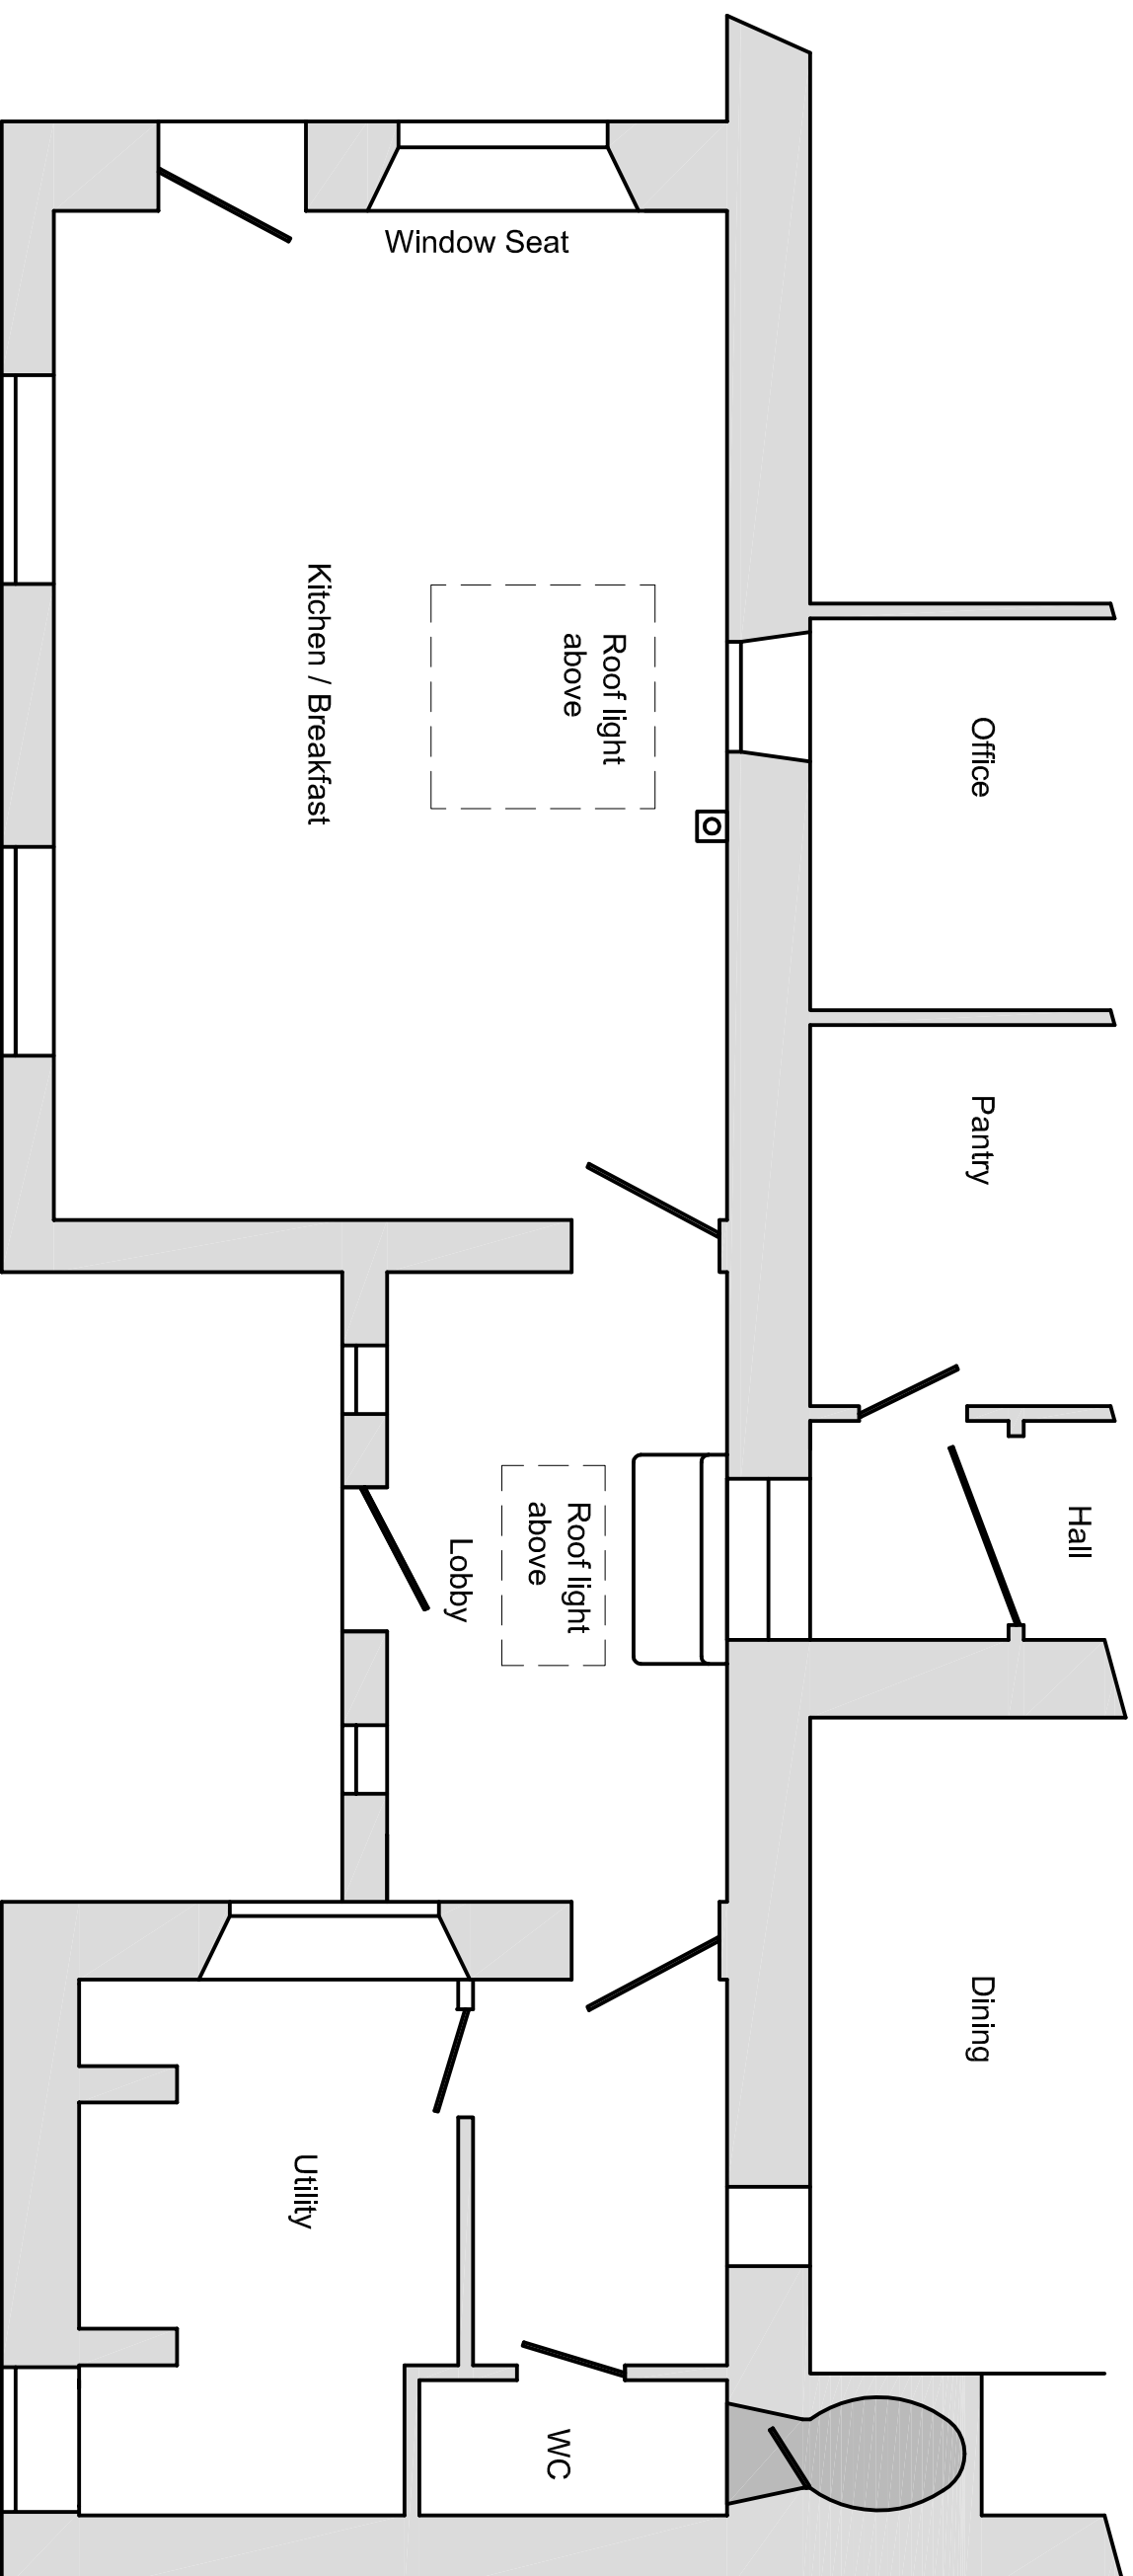

Scale
50 : 1
at A3
1 M

Dwg No KF-344.01	September 2020
Proposed Plan view (Site)	
Knowle Farm Uploders - Alterations & construction to form new Kitchen/ Breakfast Room, Lobby, Utility & WC.	