


Revision .01 new drawing
Modified now Existing BP

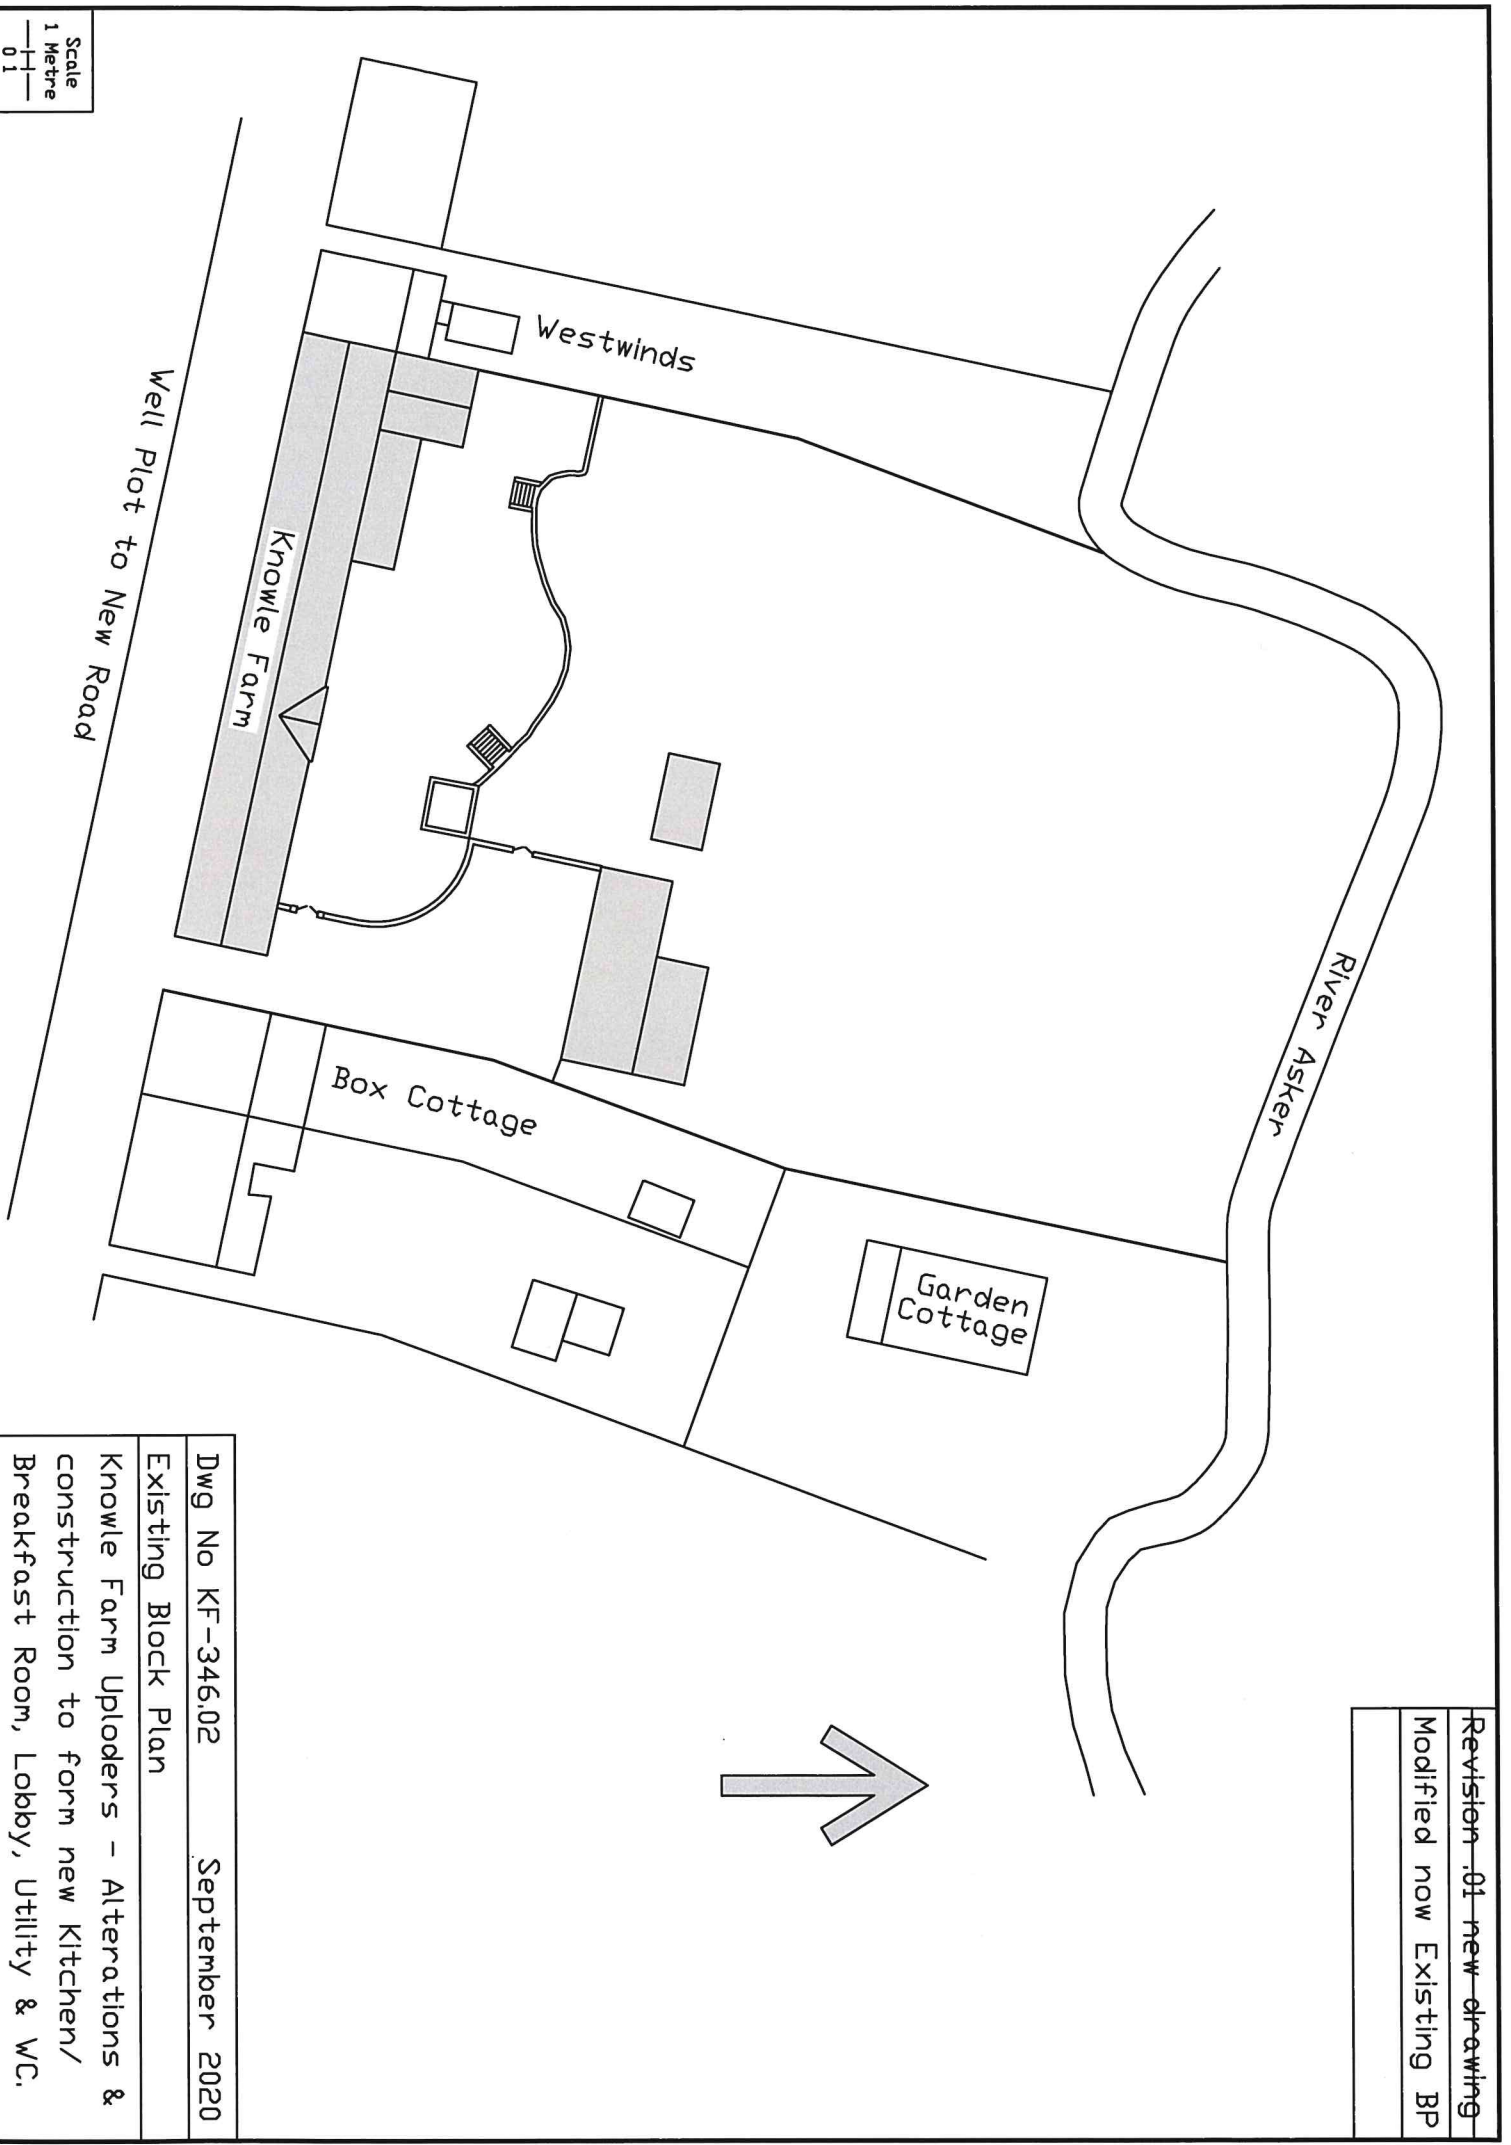

Dwg No KF-346.02 September 2020
Existing Block Plan

Knowle Farm Uploaders - Alterations & construction to form new Kitchen/ Breakfast Room, Lobby, Utility & WC.