


Revision .01 new drawing

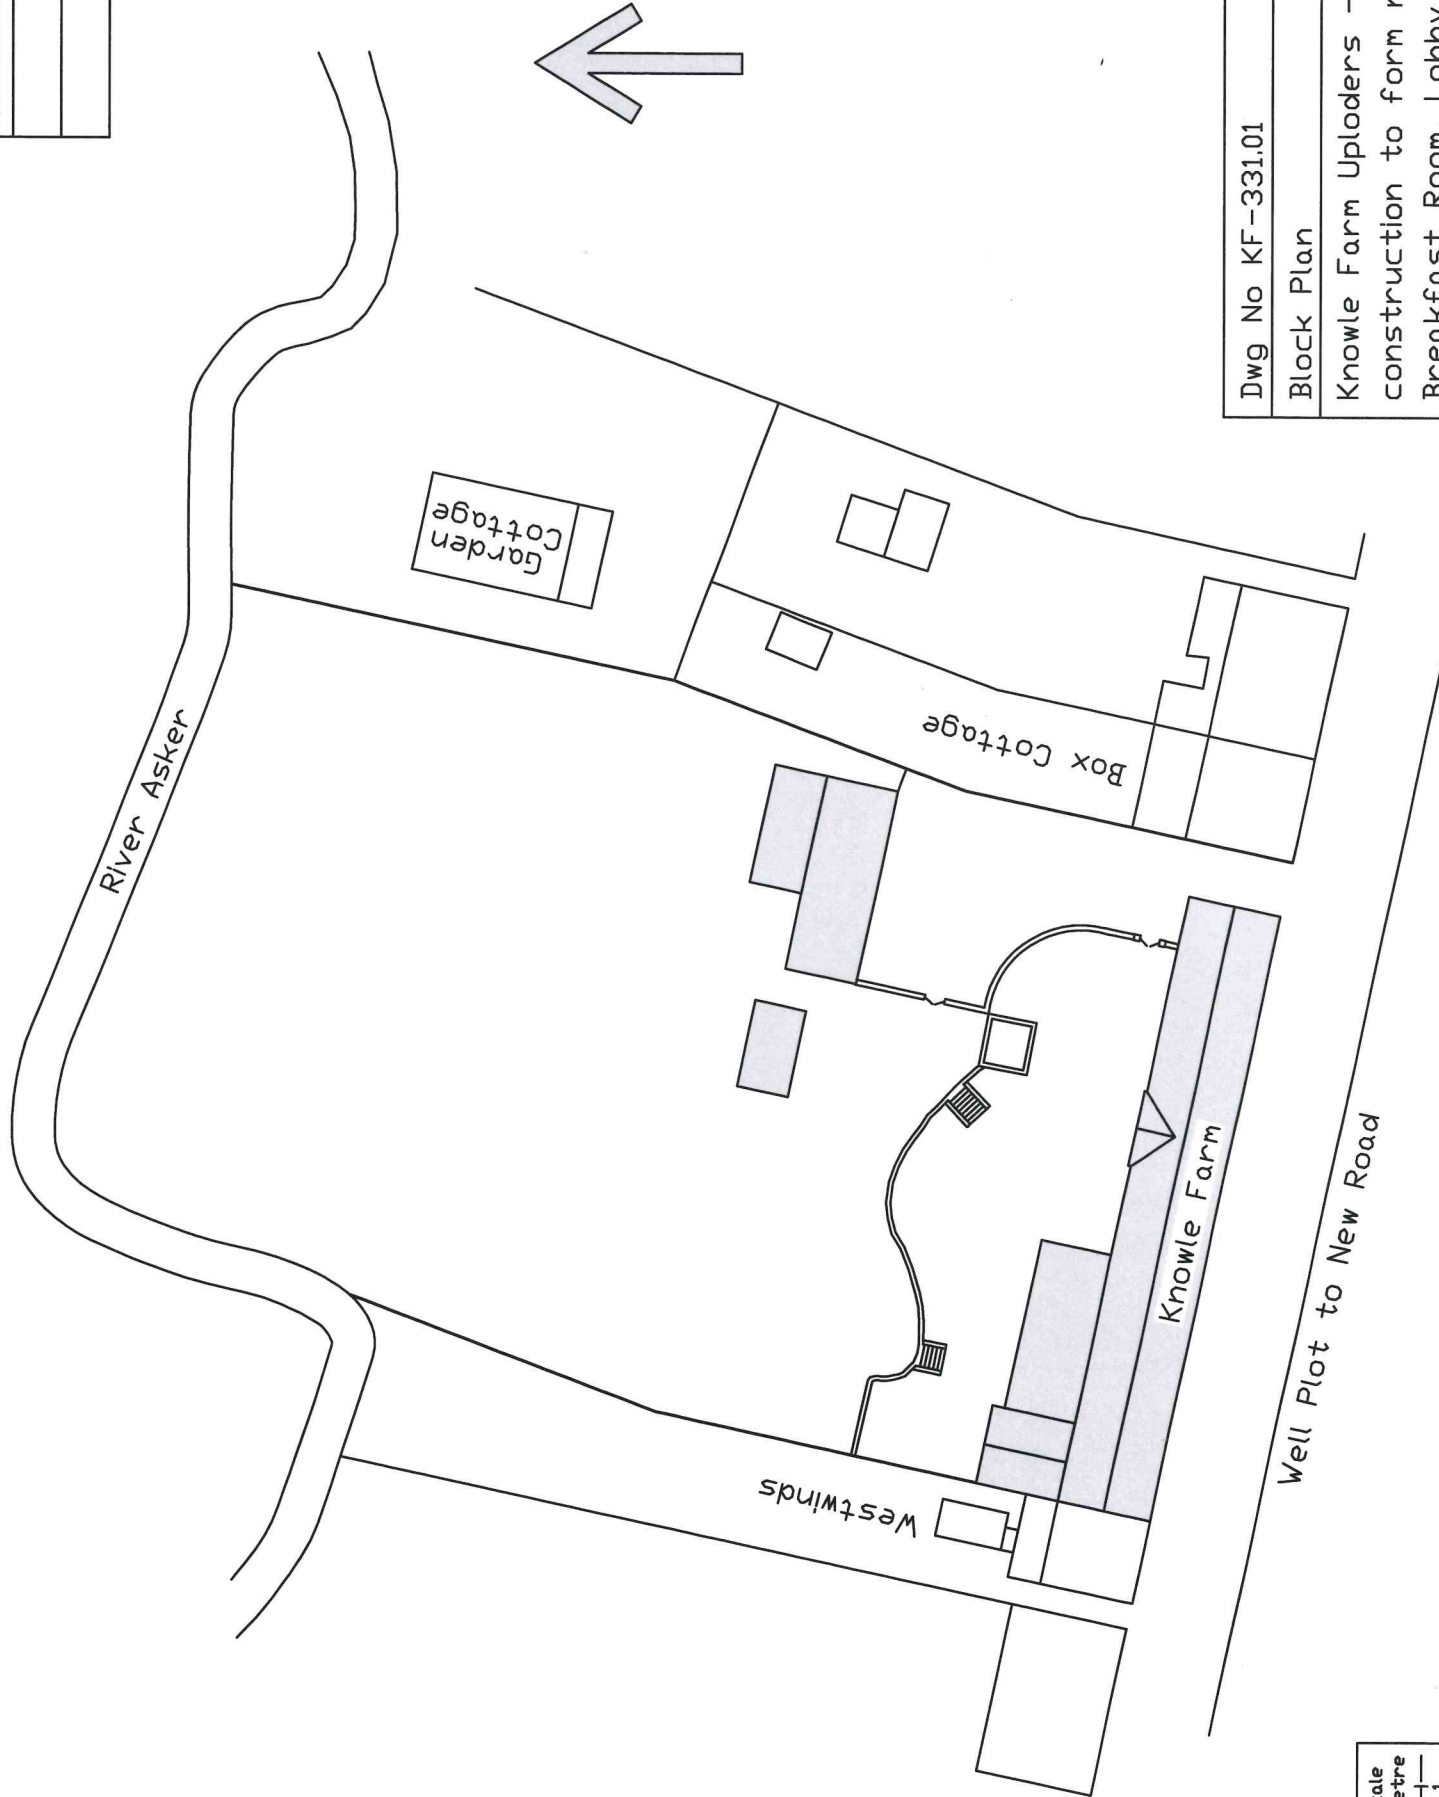

Dwg No KF-331.01 September 2019

Block Plan

Knowle Farm Uploders - Alterations & construction to form new Kitchen/ Breakfast Room, Lobby, Utility & WC.

Scale
1 Metre
0 1