


Application Boundary



## Site Location Plan

Scale @ A3	1:1250
Created	AUGUST 2020
Drawn by:	LW
Checked by:	SM
Purpose of Issue	FOR INFORMATION

OPEN architecture

OPEN architecture	Architecture
	Building Surveying
	Project Management
	Interior Design

Anton House	<a href="http://www.openarc.co.uk">www.openarc.co.uk</a>
South Park	T +44 01732 779580
Sevenoaks / Kent / TN13 1EB	F +44 01732 741316

Job Reference	Drawing Number	Rev
---------------	----------------	-----

20086 E001 -

1

## PLAN

## Site Location Plan

SCALE 1: 1250

SCALE 1:1250



Job Reference	Drawing Number	Rev
---------------	----------------	-----

20086 E001 -