





1 **PLAN**  
Proposed Swimming Pool Plan  
SCALE 1: 50

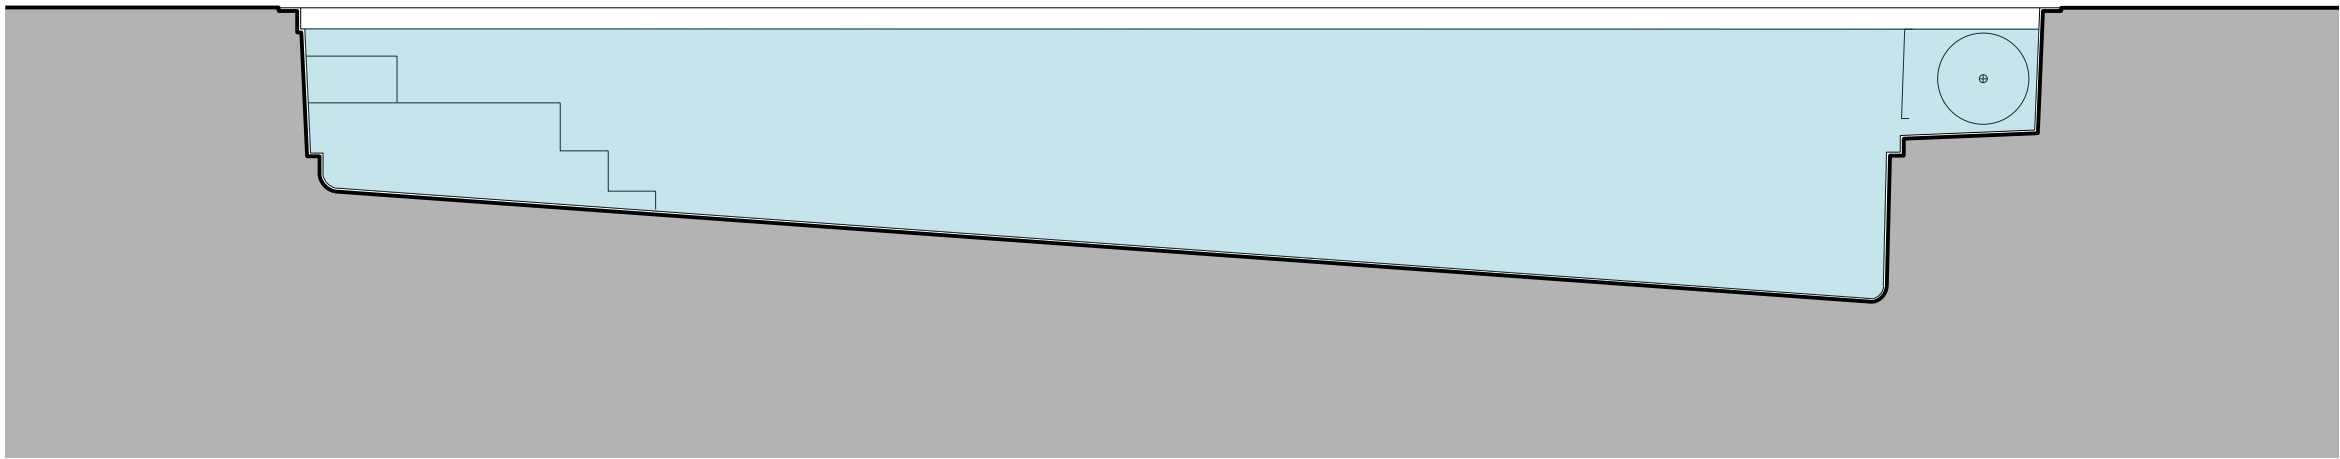

2 **SECTION**  
Proposed Swimming Pool Section A  
SCALE 1: 50

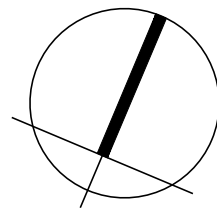

PLANNING

REV	DESCRIPTION	DR / CH	DATE
			Fairlawn, Parkfield Sevenoaks, Kent, TN15 0HX
			Proposed Swimming Pool Plan and Section
Scale @ A1 1:50			
Created JANUARY 2021			
Drawn By JEP			
Checked By SM			
Purpose of Issue PLANNING			

OPEN architecture

OPEN architecture	Architecture
	Building Surveying
	Project Management
	Interior Design

Anton House	www.openarc.co.uk
South Park	T +44 01732 779580
Sevenoaks / Kent / TN13 1EB	F +44 01732 741316

Job Reference	Drawing Number	Rev
20086	P210	-

