


Proposed Flush Casements 1 : 2  
Slimlite Glazing  
Windows 2 and 3

flush casement timber windows and doors  
painted in Anthracite Grey ( RAL no. 7016 )

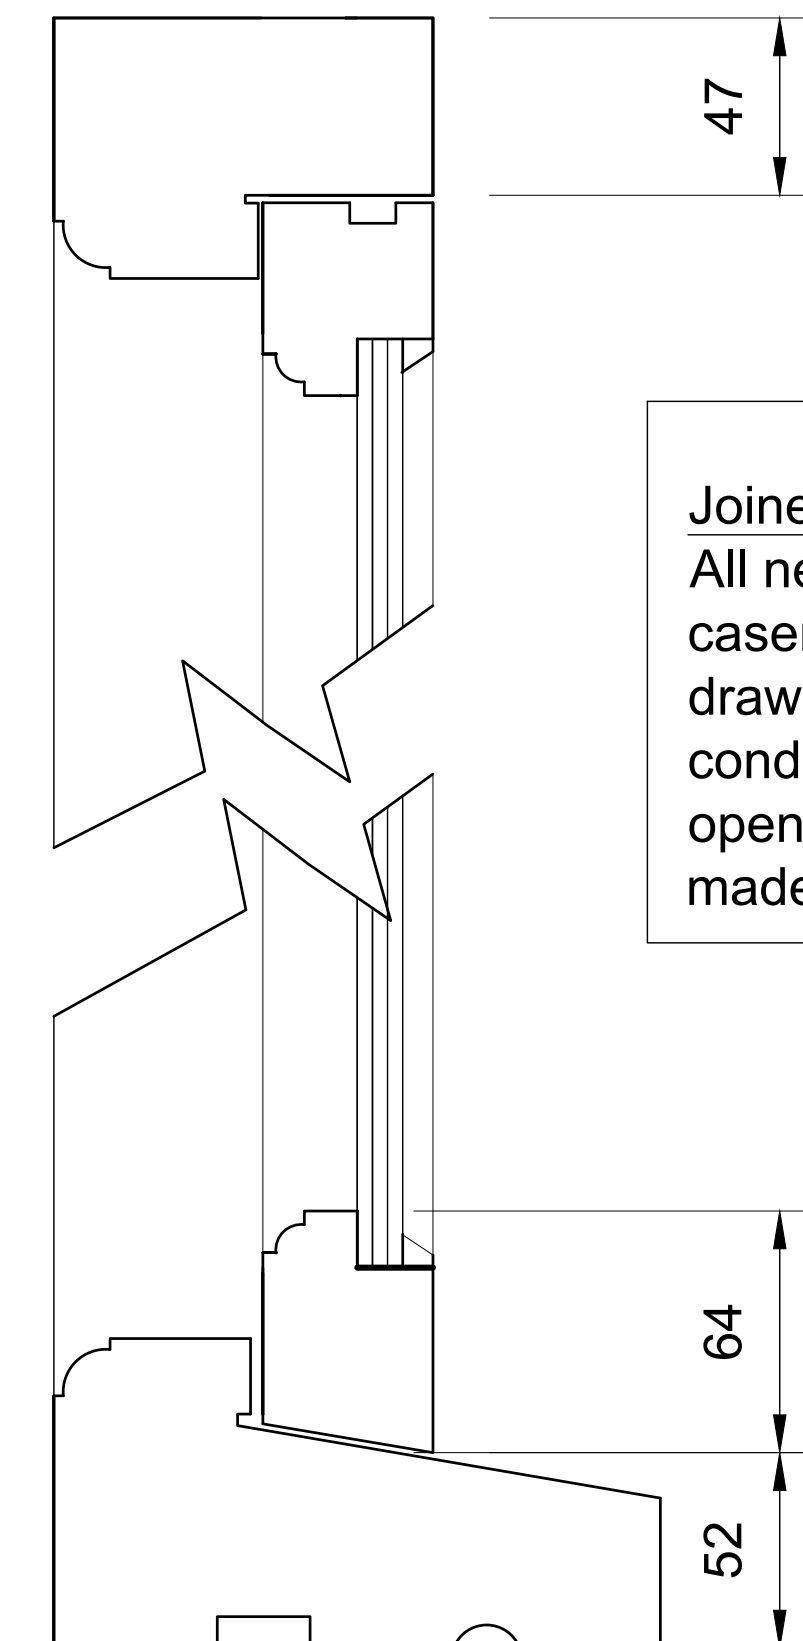

Proposed Flush  
Casements 1 :2  
Standard Section Detail

## Joinery

All new joinery for windows and door to be flush casement timber windows in Anthracite Grey, drawings provided are for clearing of planning conditions only ( do not scale ) manufacturer to check opening sizes before final windows and doors are made.

**NOTE:**  
The client should be aware of his/her statutory requirement to appoint a principle designer and principle contractor under the CDM 2015 regulations.  
Peter Codling Architects does not undertake this H&S role unless specifically appointed.

**PETER CODLING ARCHITECTS**  
7 THE OLD CHURCH, ST. MATTHEWS ROAD, NORWICH, NR1 1SP Tel: 01603 660408  
Email: [office@petercodingarchitects.co.uk](mailto:office@petercodingarchitects.co.uk)

Mr Barker  
Mill House  
Brome, Eye

### Clearing of Planning Conditions

SCALE 1/1 1/2 1/10 @ A1

JOB NO	6113	102	
DATE	Sept 2020	DRAWN BY	Sarah Boosey

THIS DESIGN IS THE COPYRIGHT OF PETER CODLING ARCHITECTS AND MAY NOT BE ALTERED, PHOTOGRAPHED, COPIED OR REPRODUCED WITHOUT WRITTEN CONSENT.

ALL DIMENSIONS ARE TO BE CHECKED BY THE GENERAL CONTRACTOR ON SITE AND ANY DISCREPANCY CLARIFIED BY THE ARCHITECT BEFORE THE WORK PROCEEDS.