


Block Plan
scale 1:500@A4

Key

-  Two storey side extension
-  Single storey rear extension
-  Existing trees
-  Existing TPO tree

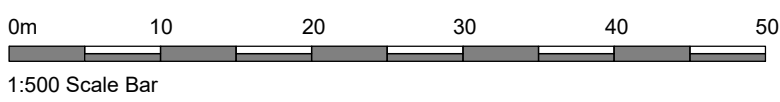

A	04-01-21	Trees added to plan.
Rev	Date	Note
Status:		
Client:		
Mr & Mrs Allen		
Project:		
Extensions to Hunters Ride, 12 Quarry Hills Lane, Lichfield		
Drawing title:		
Block Plan		
Drawing number:	Date of first issue:	
386-91	09-12-20	
	Scale / Paper size:	
	1:500 /A4	
Revision:	A	

This drawing and the building works depicted are the copyright and may not be reproduced except by written permission. This drawing must be read and checked against any specialist drawings and information provided. Do not scale from this drawing when using it for construction purposes. Use figured dimensions only.