





- NOTES:
- This drawing is to be read in conjunction with all relevant contract drawings and specifications with any conflicting information to be brought to the attention of Pip Morrison before works commence on site.
 - Do not scale from this drawing, always work to noted dimensions.
 - All given dimensions in mm.
 - THIS DRAWING SHOULD BE READ IN CONJUNCTION WITH DRAWING AUC-MP-10-2005 ARRIVAL COURT PHASING PLAN TOGETHER WITH DAVID ROMNS EMAIL CONFIRMING THE SPECIFICATION OF HOGGIN TO THOSE AREAS THAT ALREADY HAVE HOGGIN.

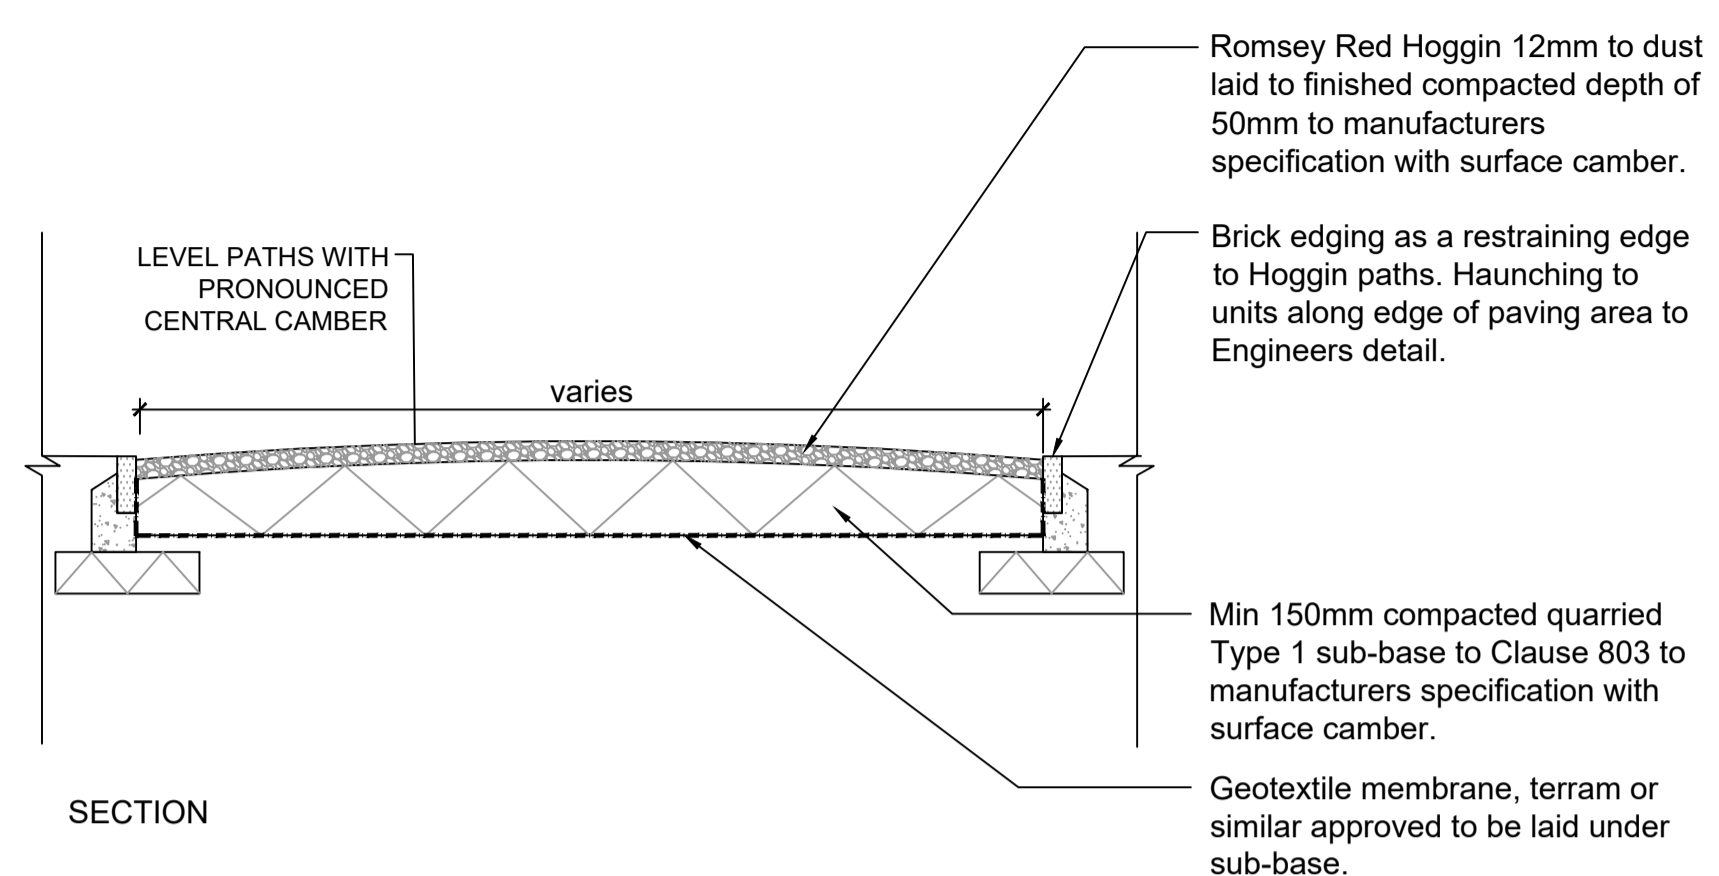


1 ROMSEY RED HOGGIN PATH
SCALE: 1:20 @ A1

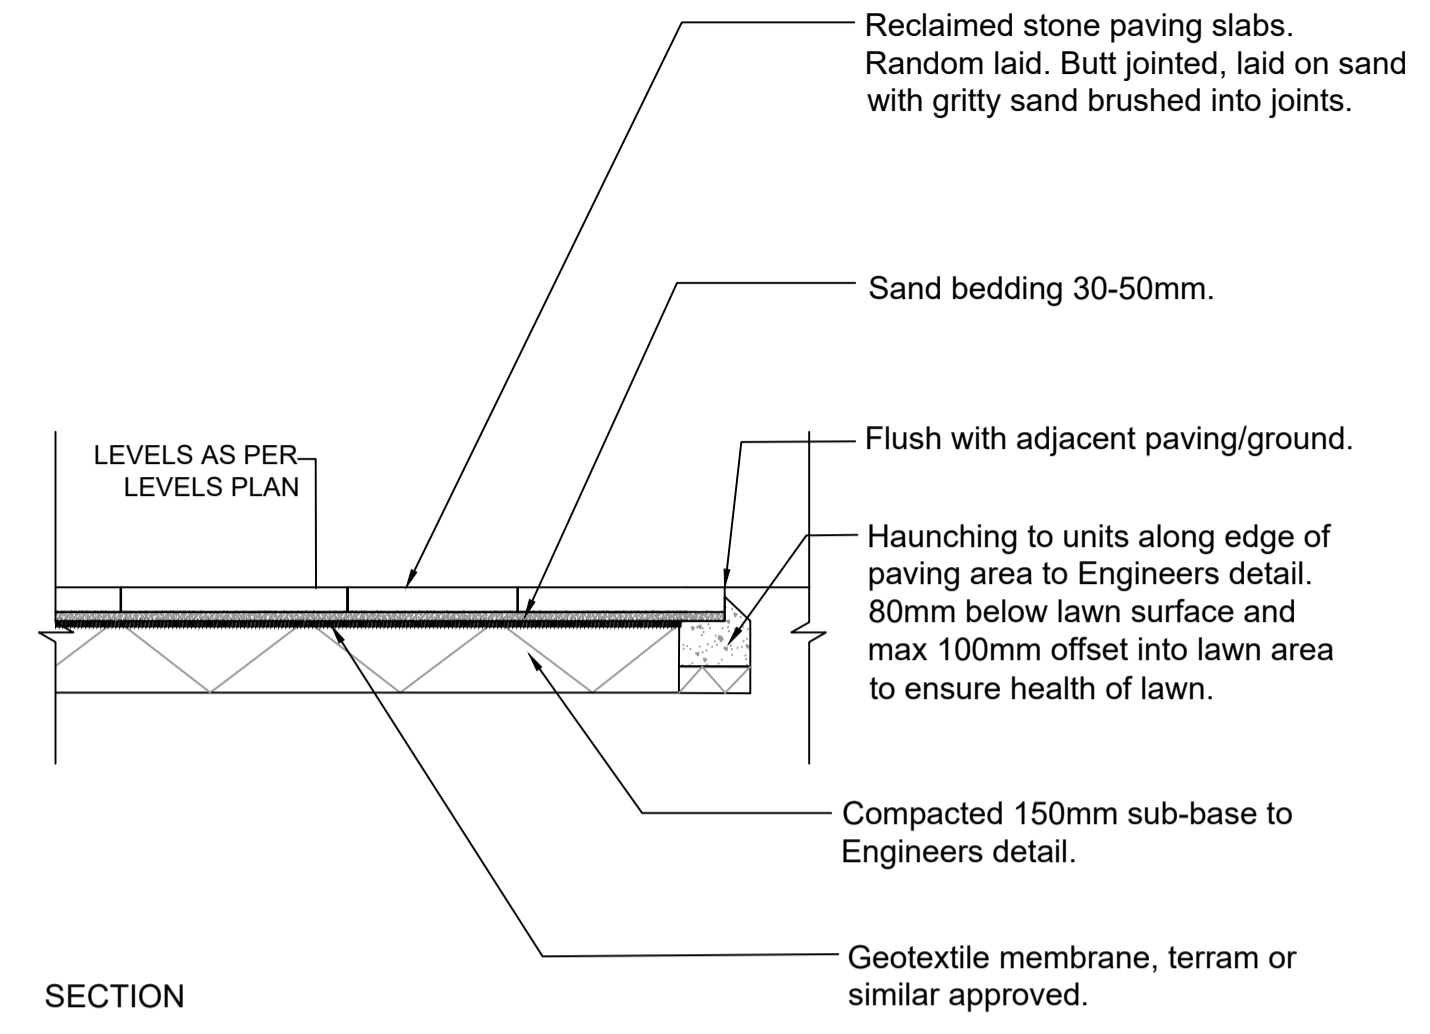


4 RECLAIMED STONE PAVING
SCALE: 1:20 @ A1

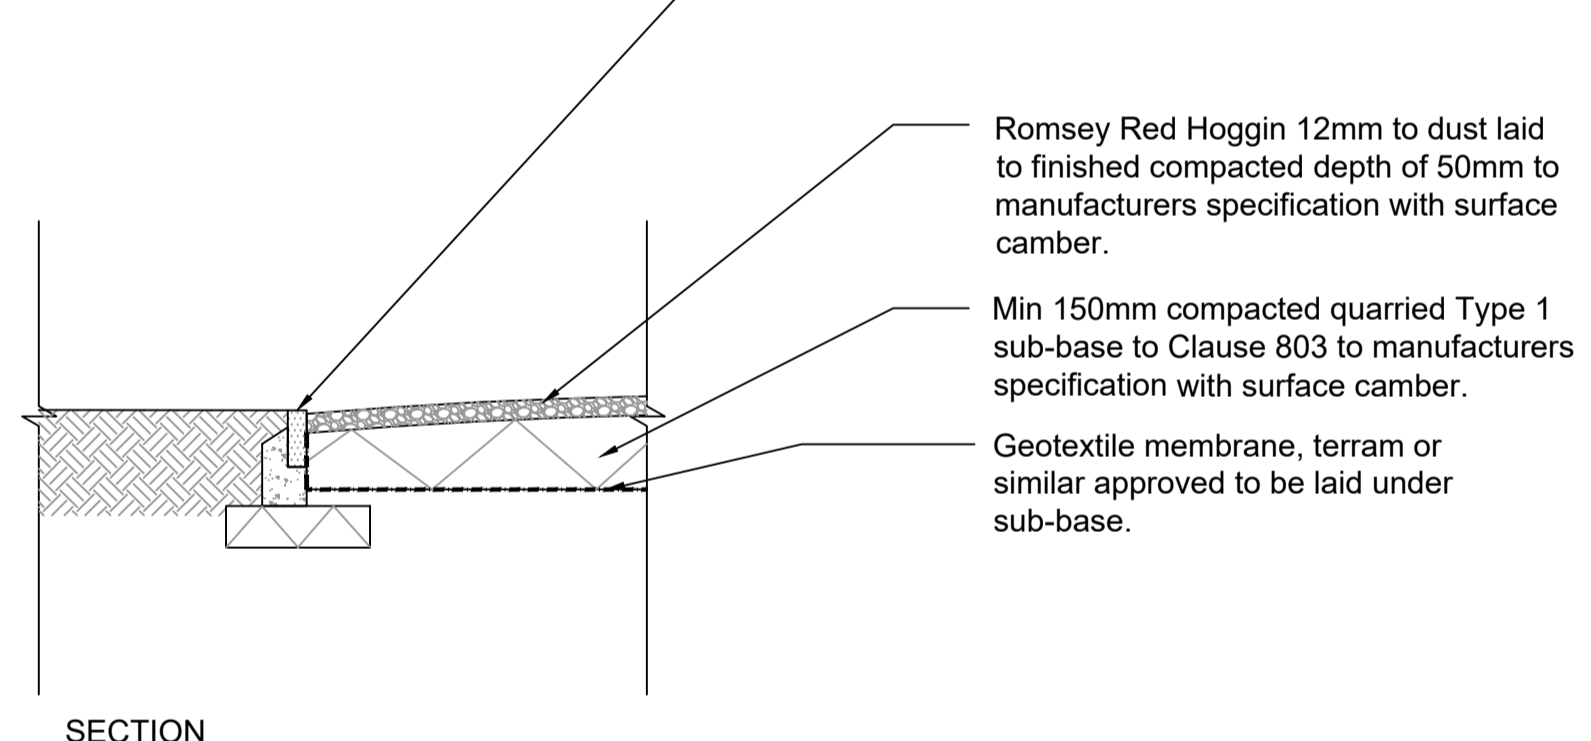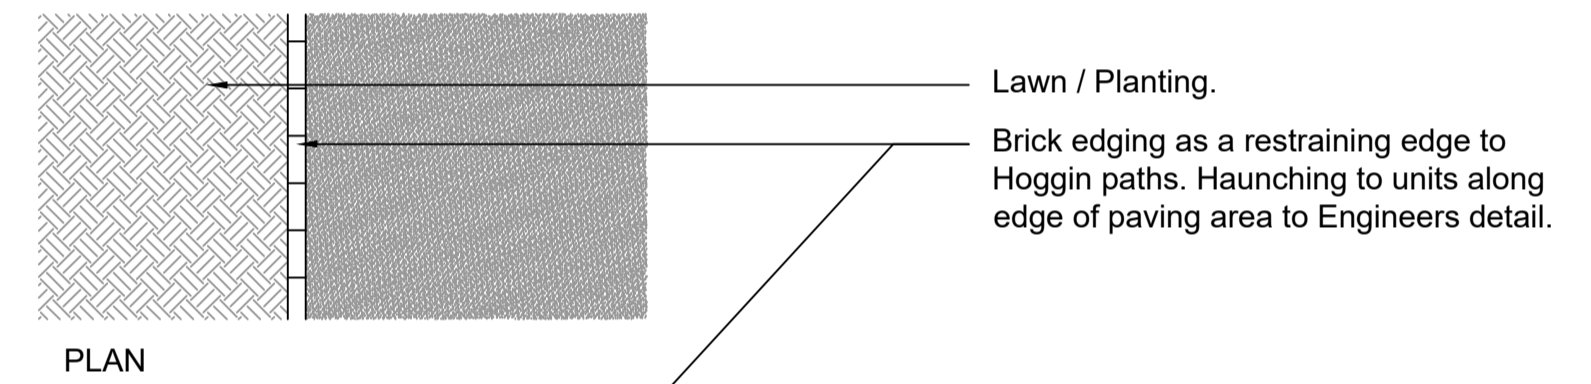


2 BRICK EDGING TO PATHS
SCALE: 1:20 @ A1

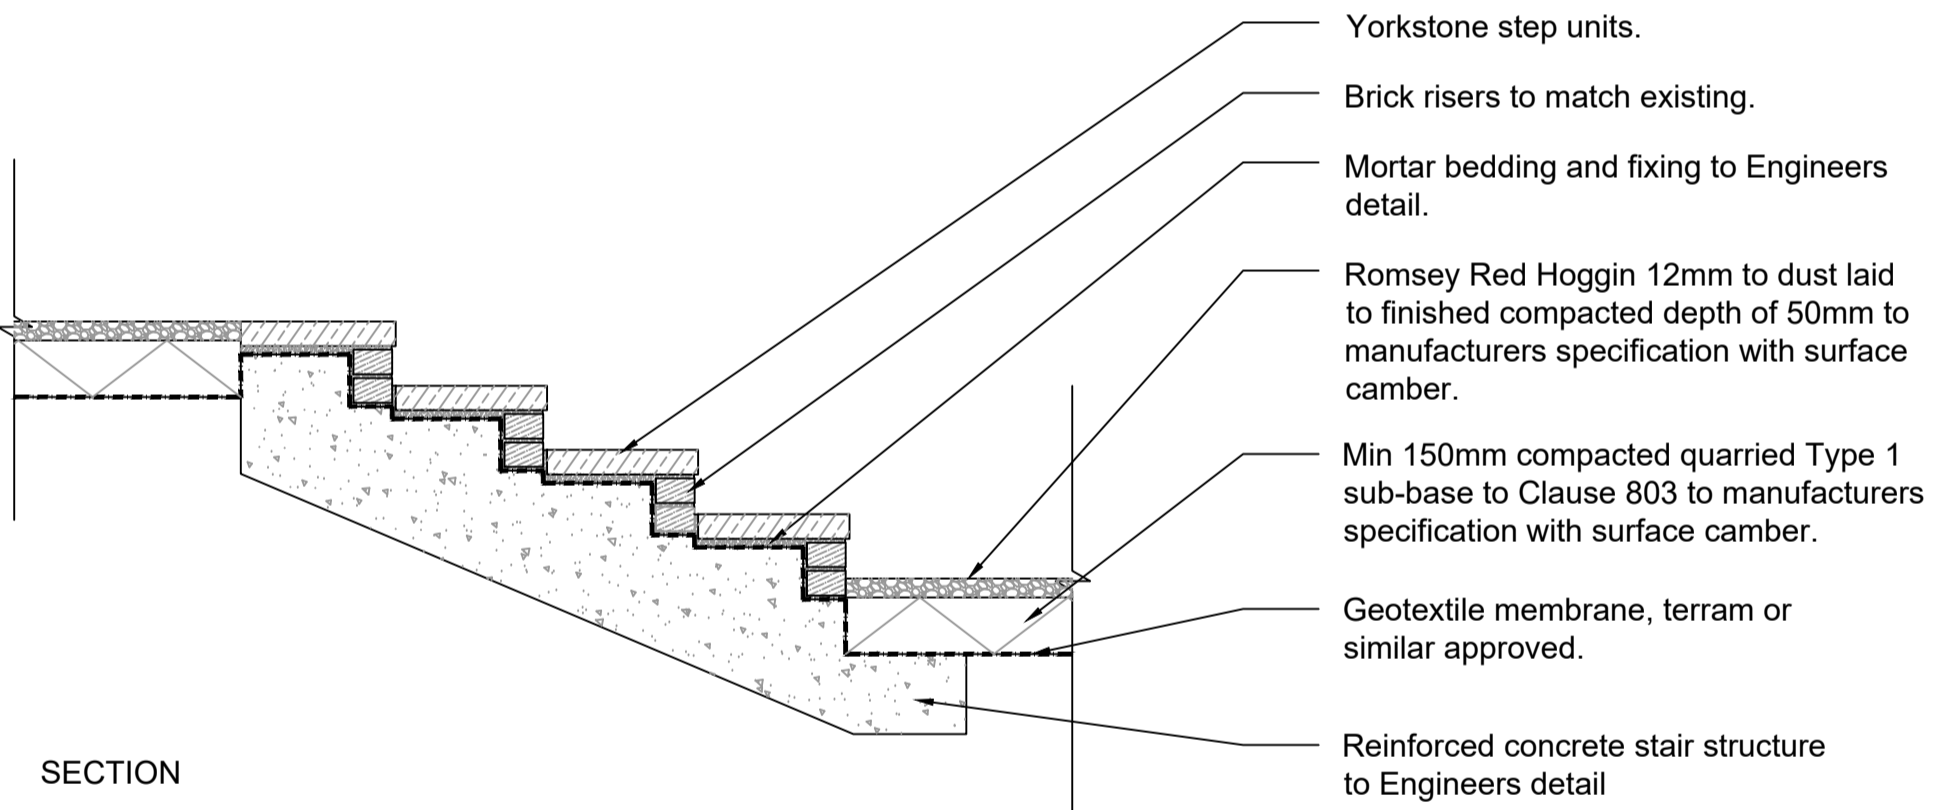

6 RECLAIMED STONE & BRICK STEPS
SCALE: 1:20 @ A1

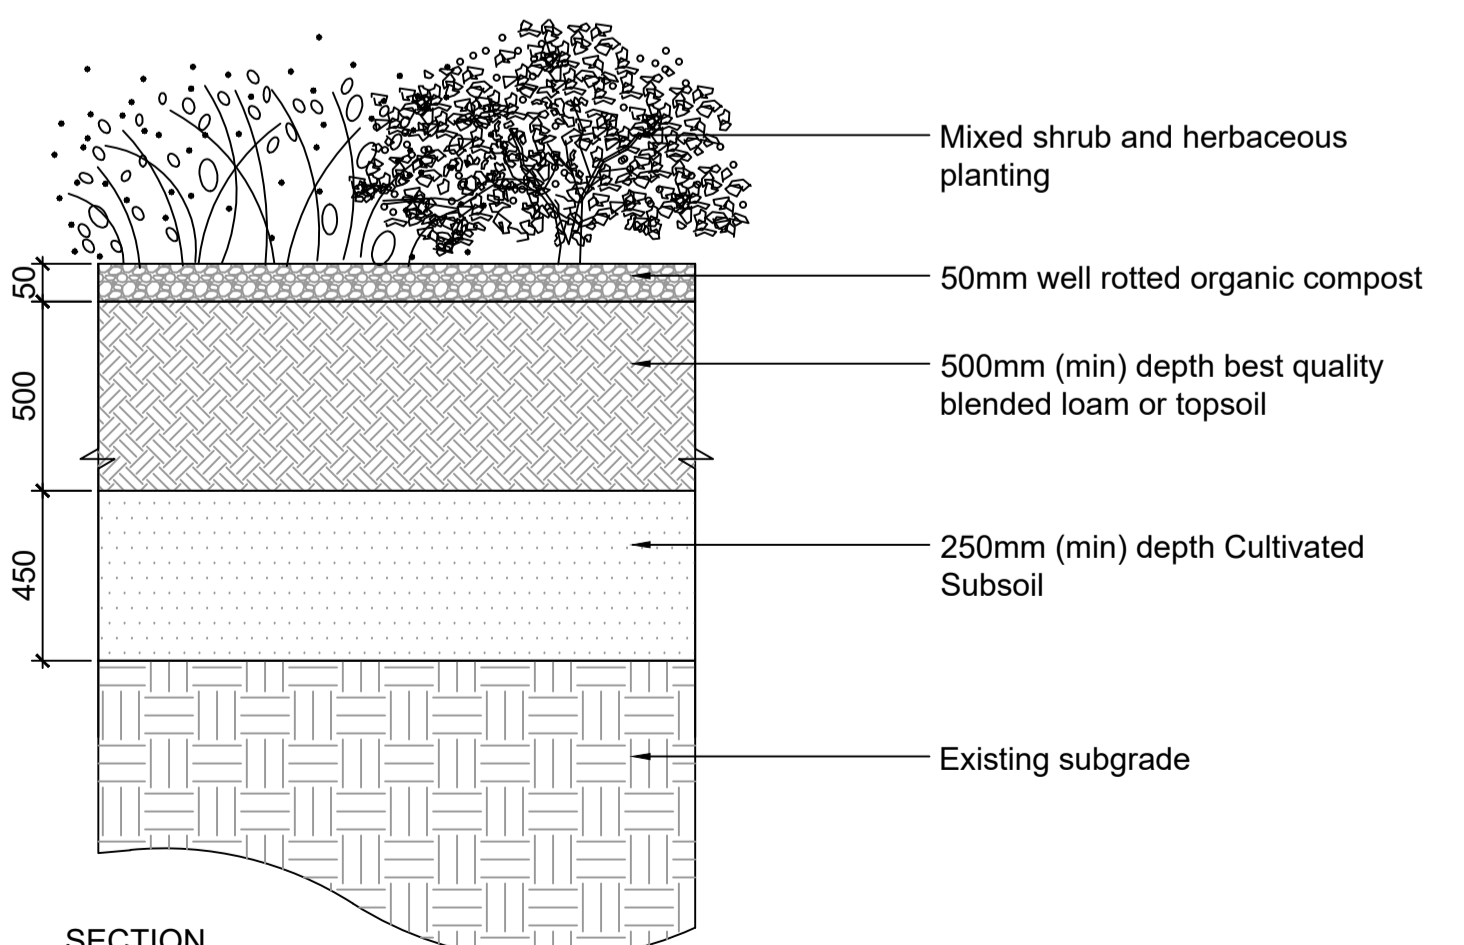

5 BORDER PLANTING
SCALE: 1:20 @ A1

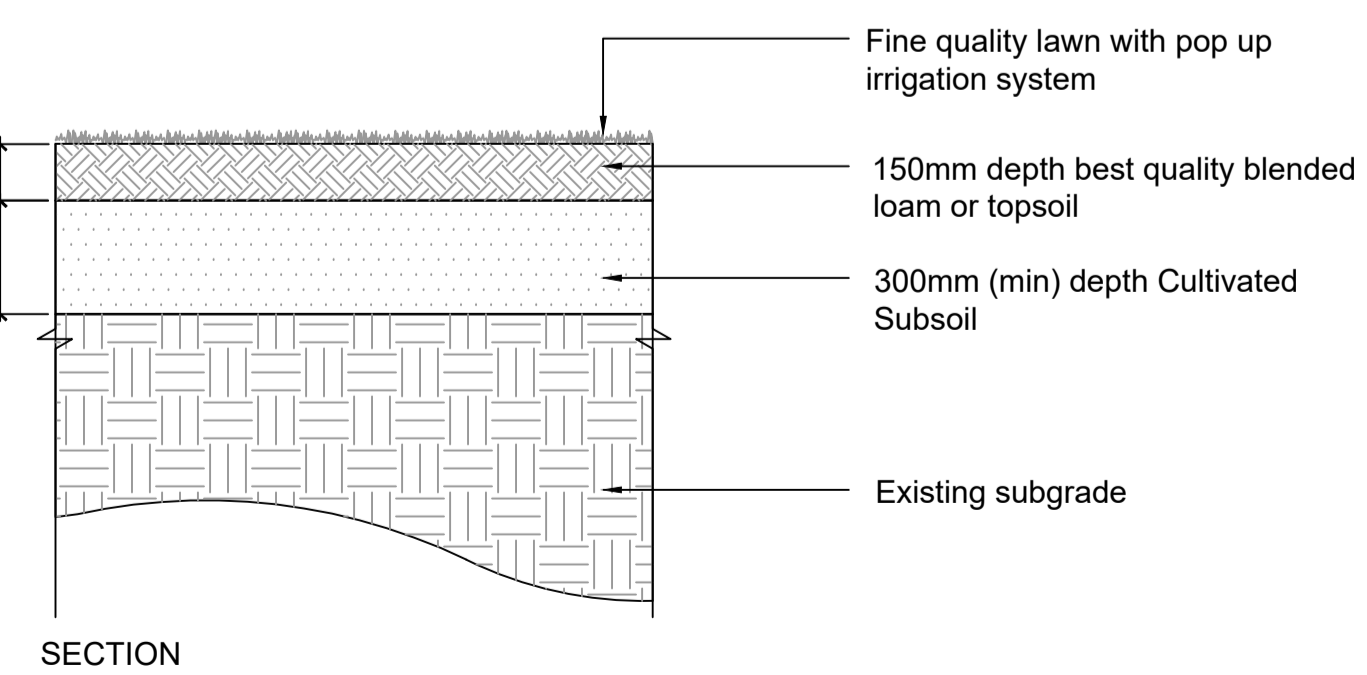

7 LAWN
SCALE: 1:20 @ A1

DATE	DRAWN	DESCRIPTION OF REVISION	REVISION LETTER

DRAWING STATUS
Tender

PIP MORRISON
Landscape Architecture | Masterplanning | Garden Design
Franklin Farm, Dean Lane, Dean,
Bishops Waltham, Hampshire, SO32 1FX
Tel: 01489 891677 Email: pip@pipmorrison.co.uk
Copyright Pip Morrison

PROJECT TITLE:
**Vernon Hill House
Kitchen Garden & Swimming Pool**

DRAWING SCALE: 1:20 APPROVED BY: PM
PAPER SIZE: A1 DRAWN BY: CG
DRAWING TITLE:
Details

DRAWING NUMBER: VER-MP-20-001 REVISION LETTER: -
DRAWING FILE LOCATION:
C:\Users\Default\Desktop\PCD\ropbox\Landscape Cat\Vernon Hill House\03
Design\03a_CAD20_Details\Details.dwg