

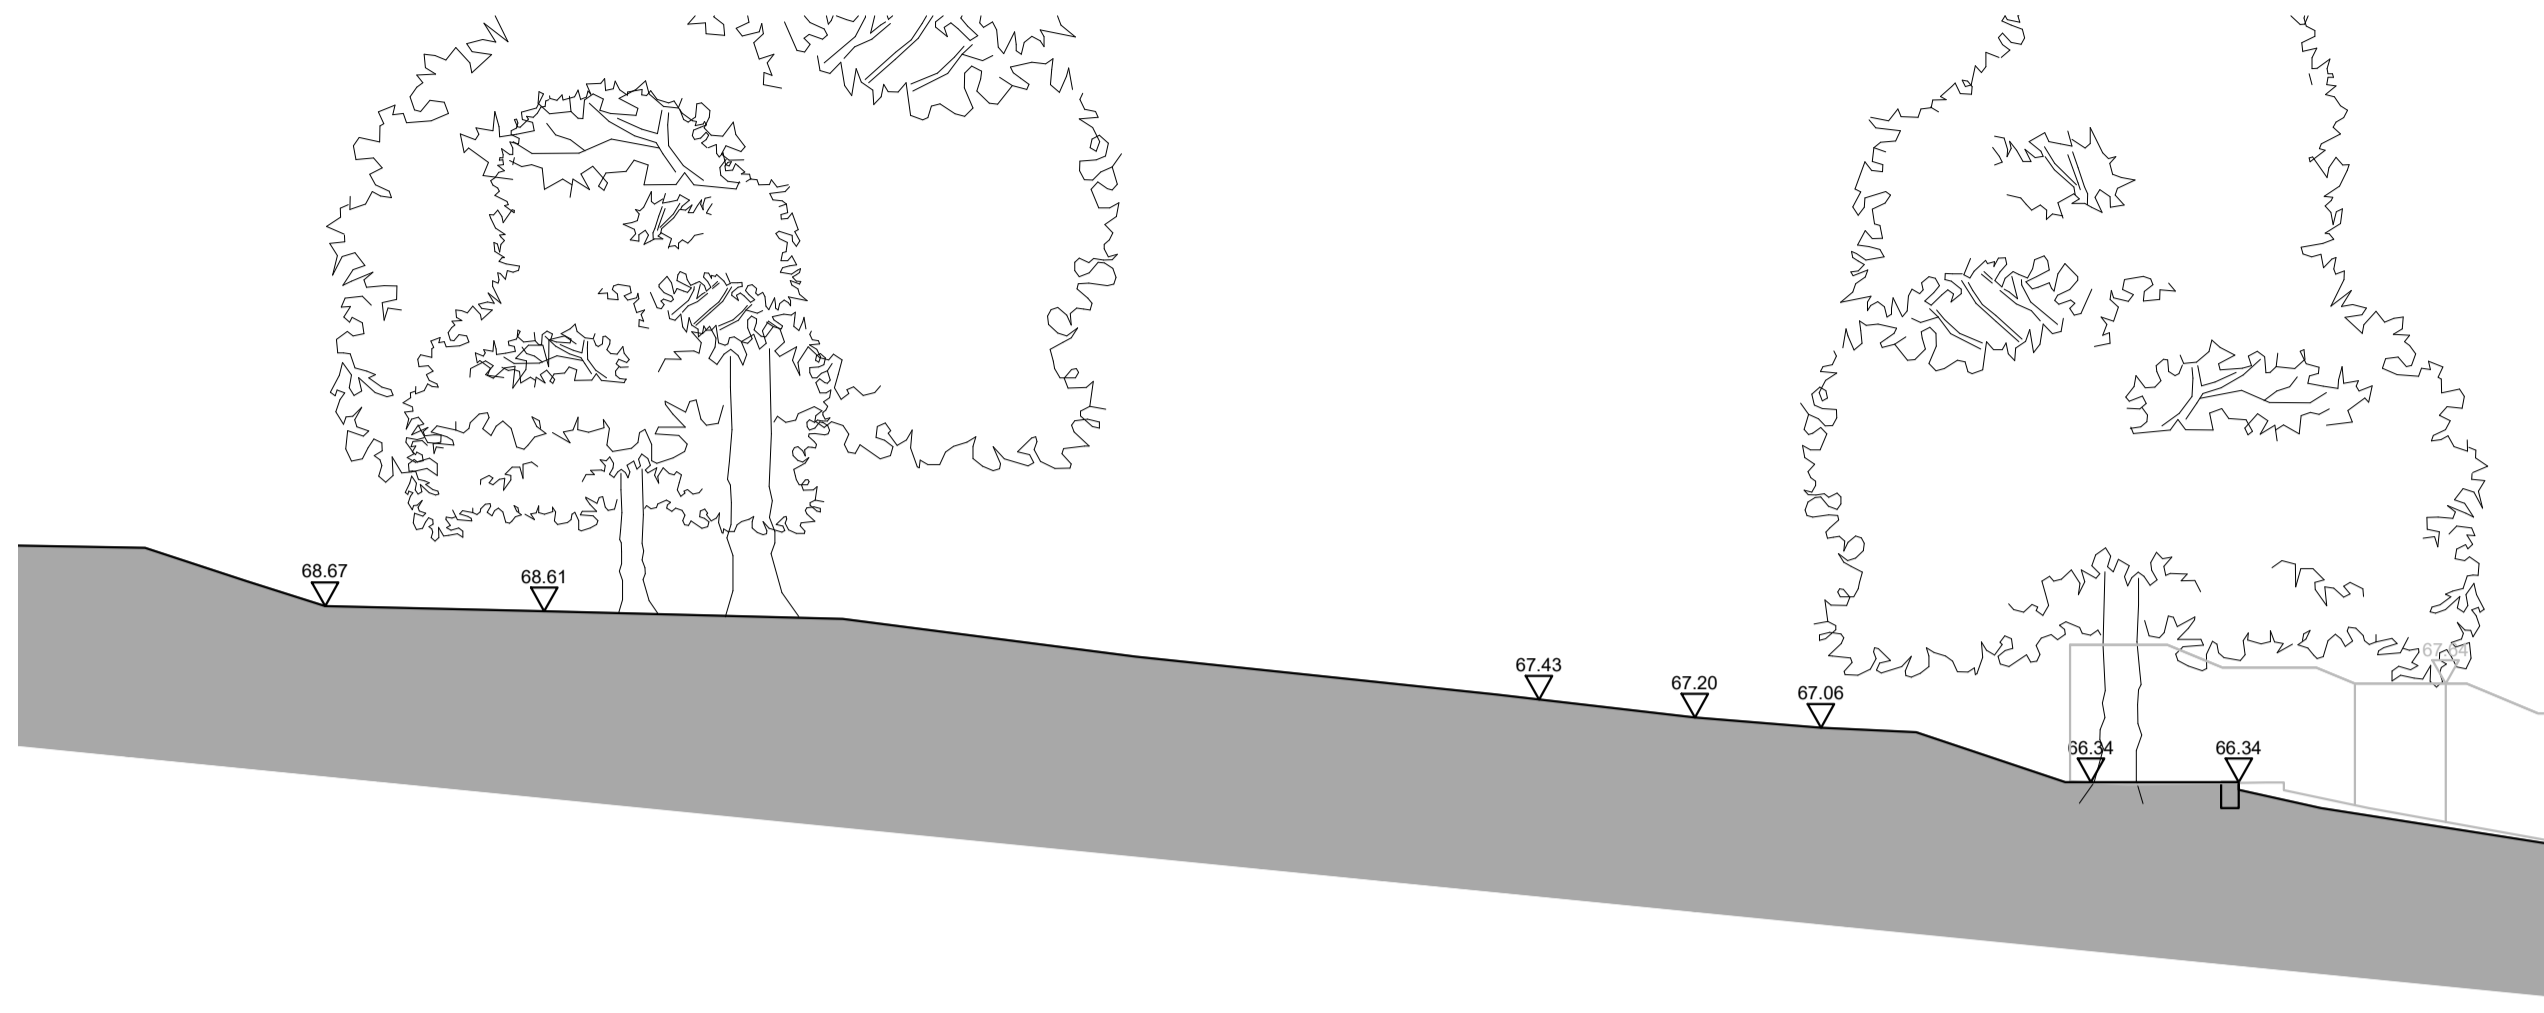
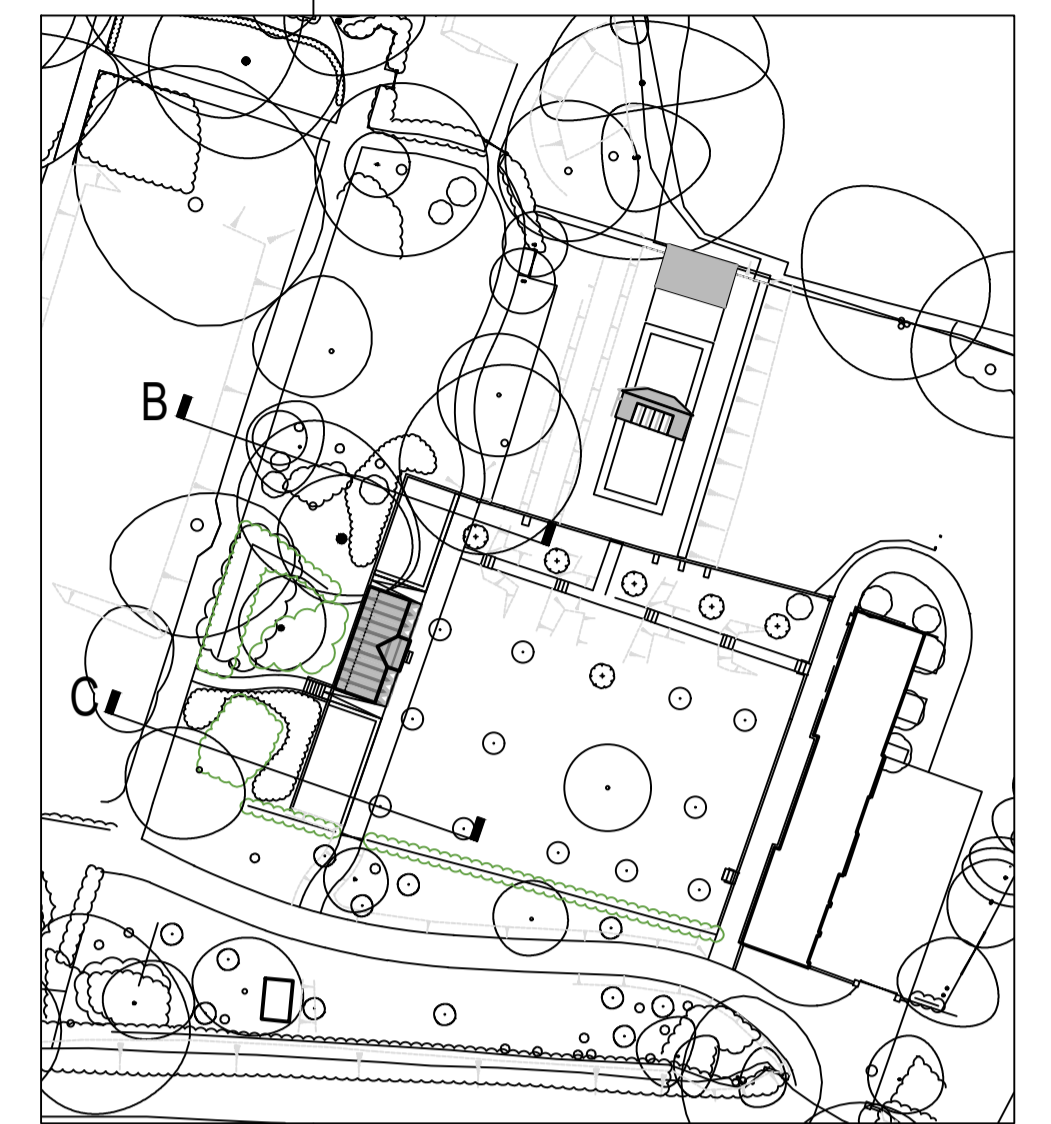


NOTES:


- This drawing is to be read in conjunction with all relevant contract drawings and specifications with any conflicting information to be brought to the attention of Pip Morrison before works commence on site.
- Do not scale from this drawing, always work to noted dimensions.
- All given dimensions in mm.

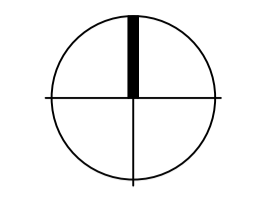


Existing section B looking North through New Retaining Wall  
1:100 @ A1

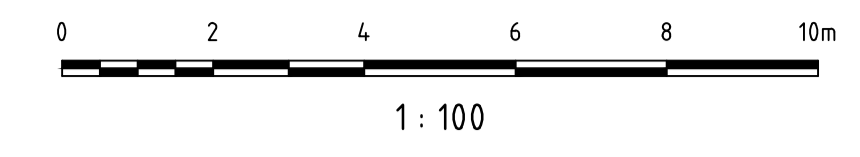


Existing section C looking North through New Retaining Wall  
1:100 @ A1

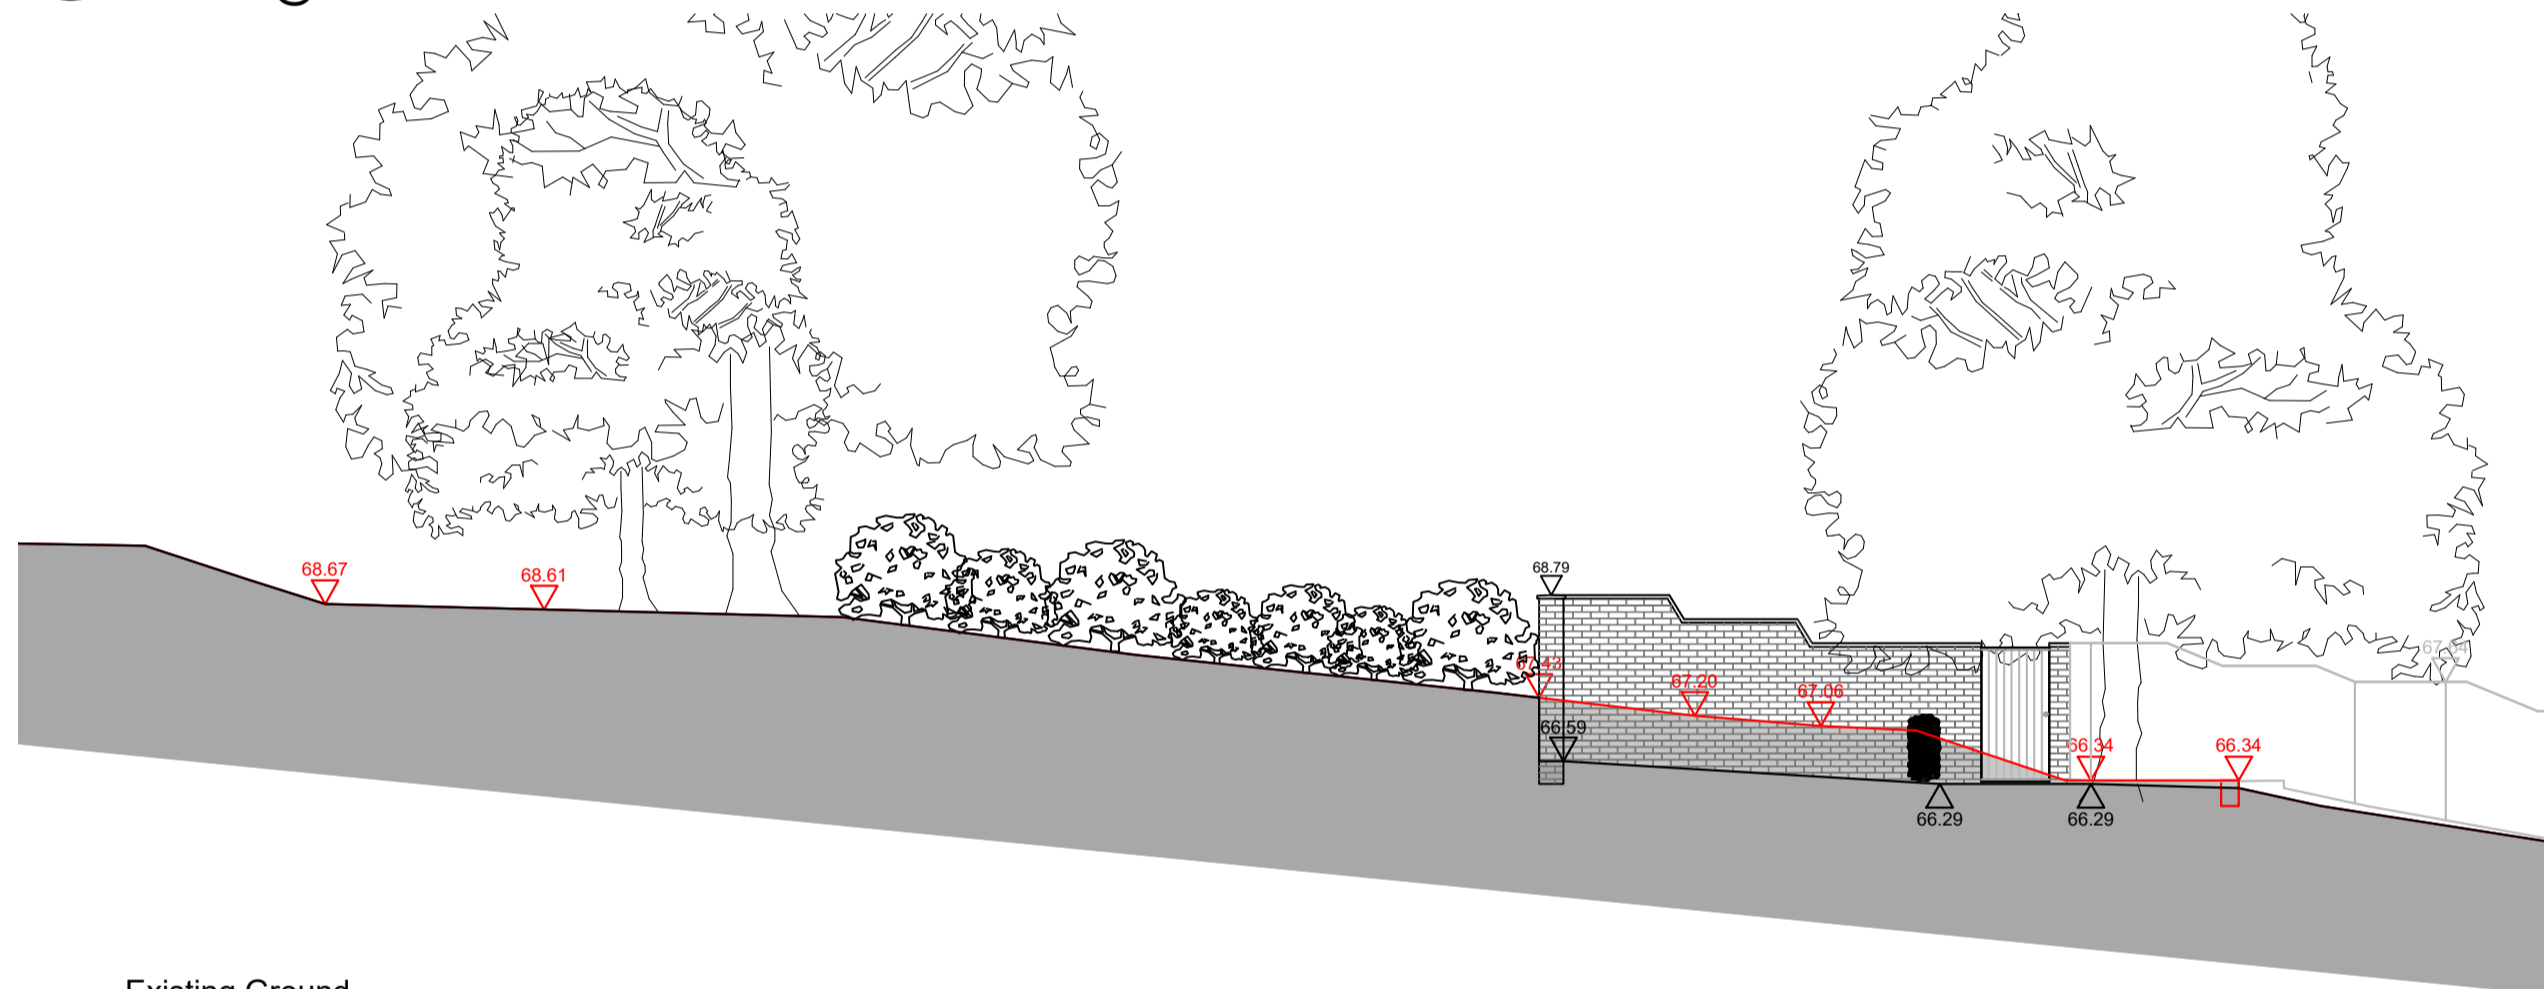


Section B looking North through New Retaining Wall  
1:100 @ A1

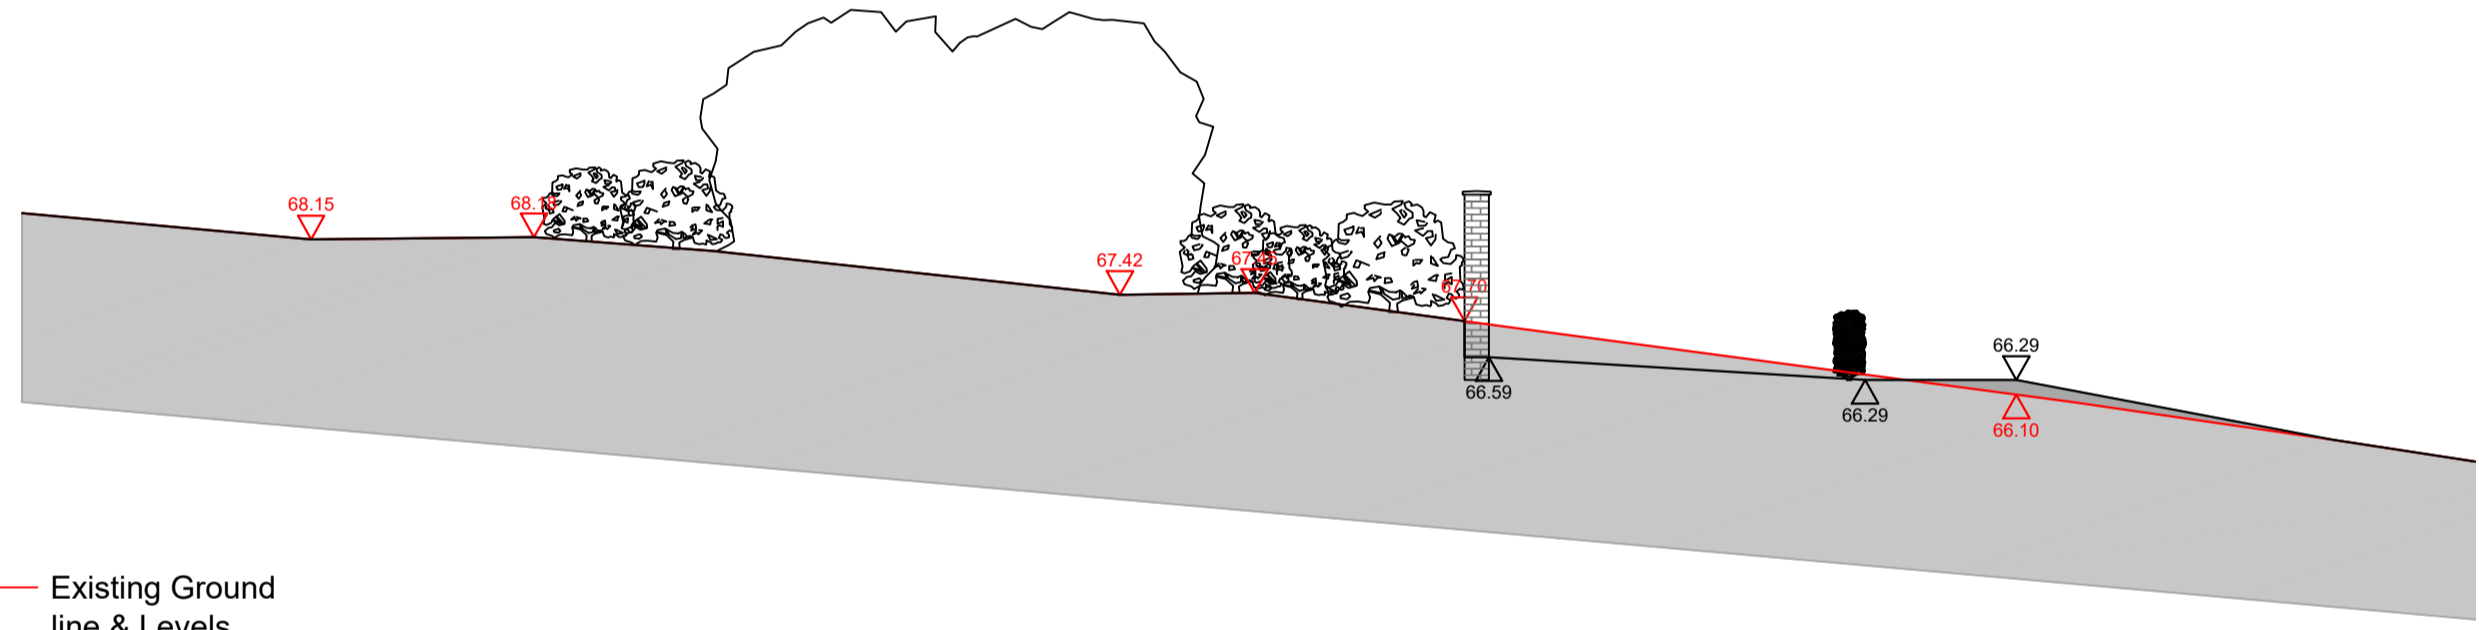

Section looking C North through New Retaining Wall  
1:100 @ A1

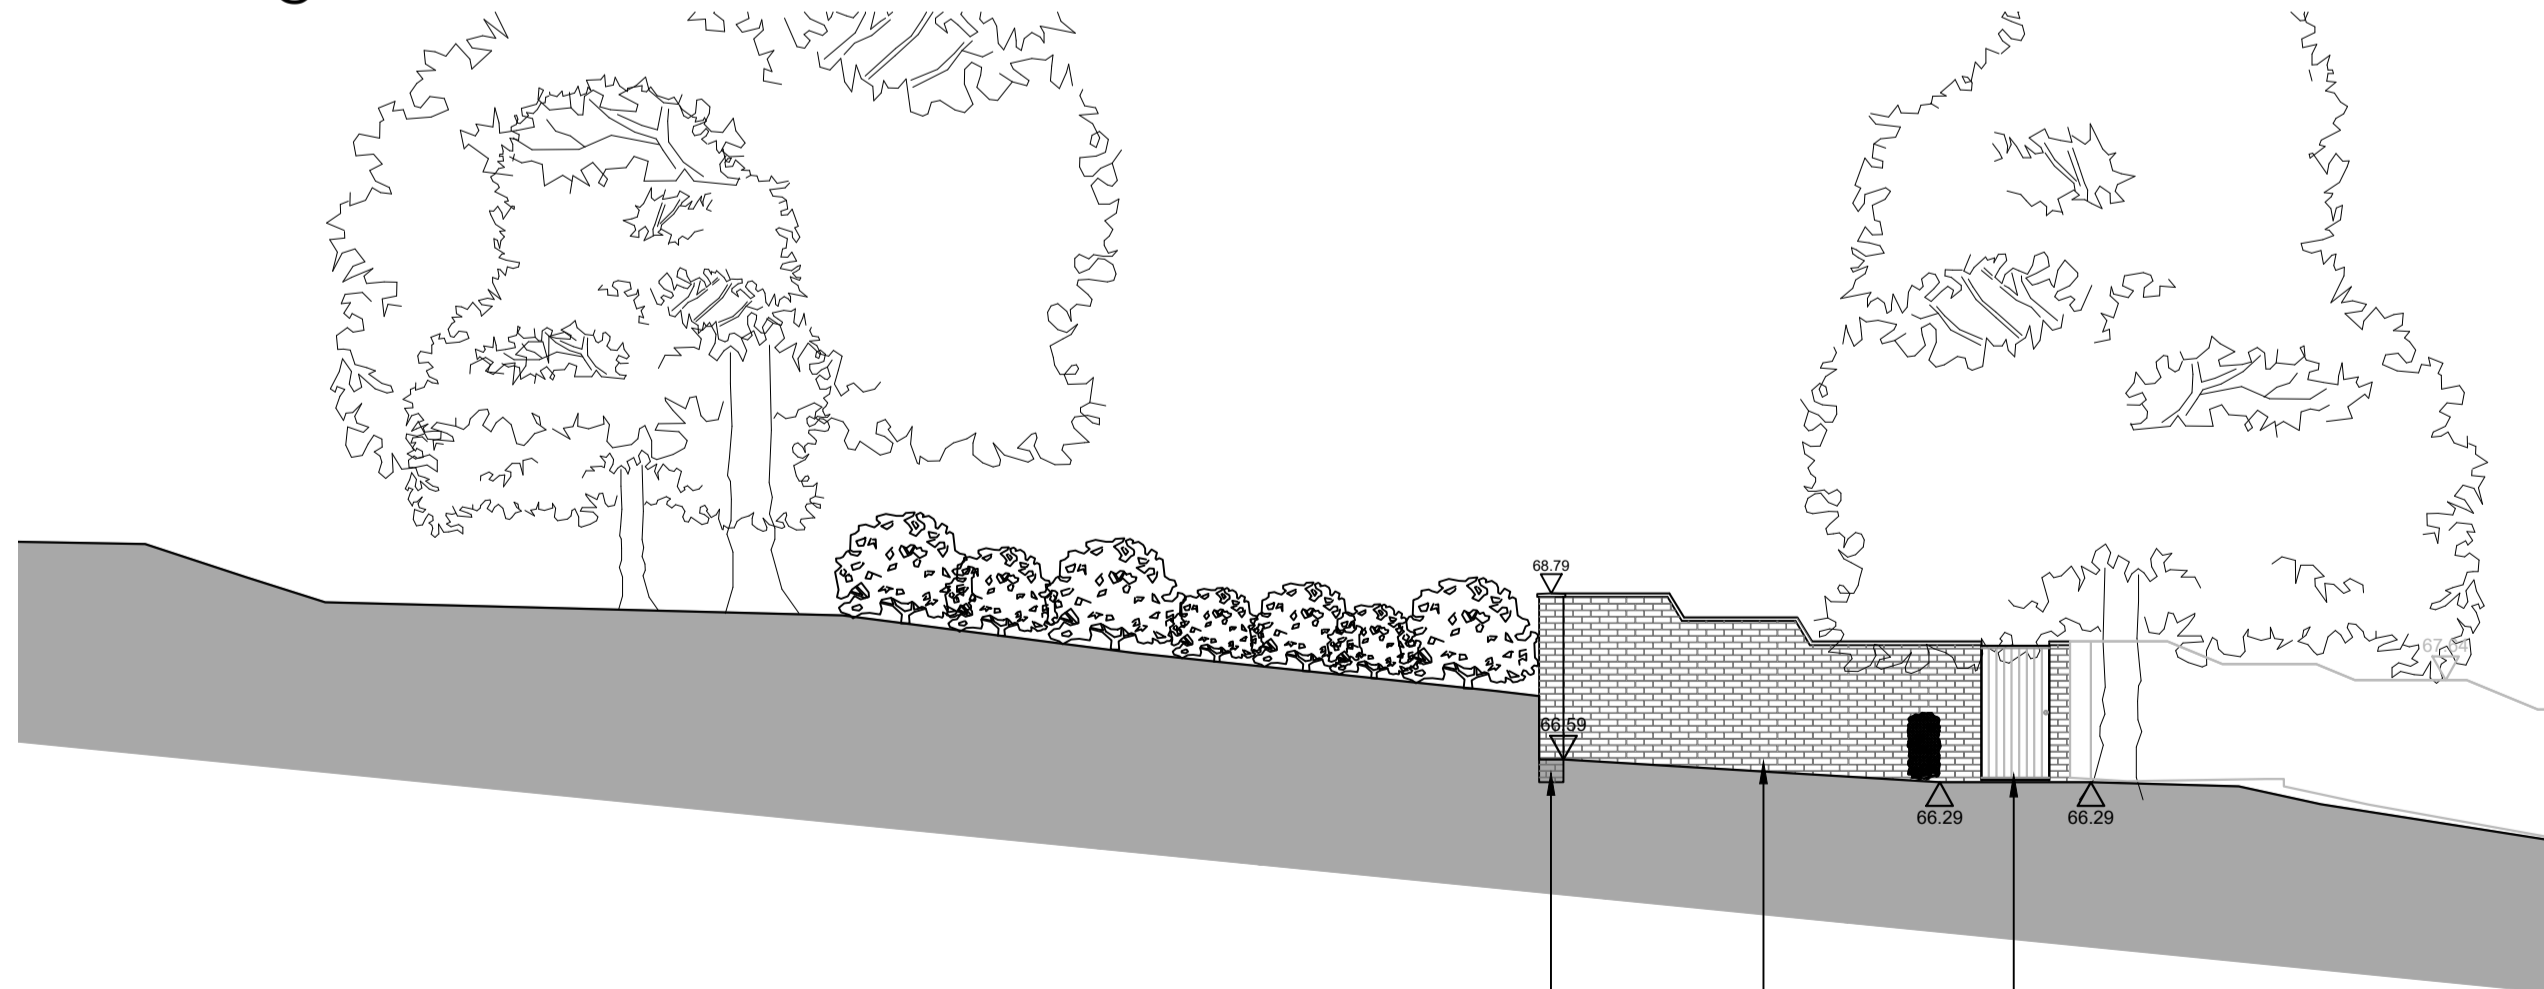

Proposed section B looking North through New Retaining Wall  
1:100 @ A1

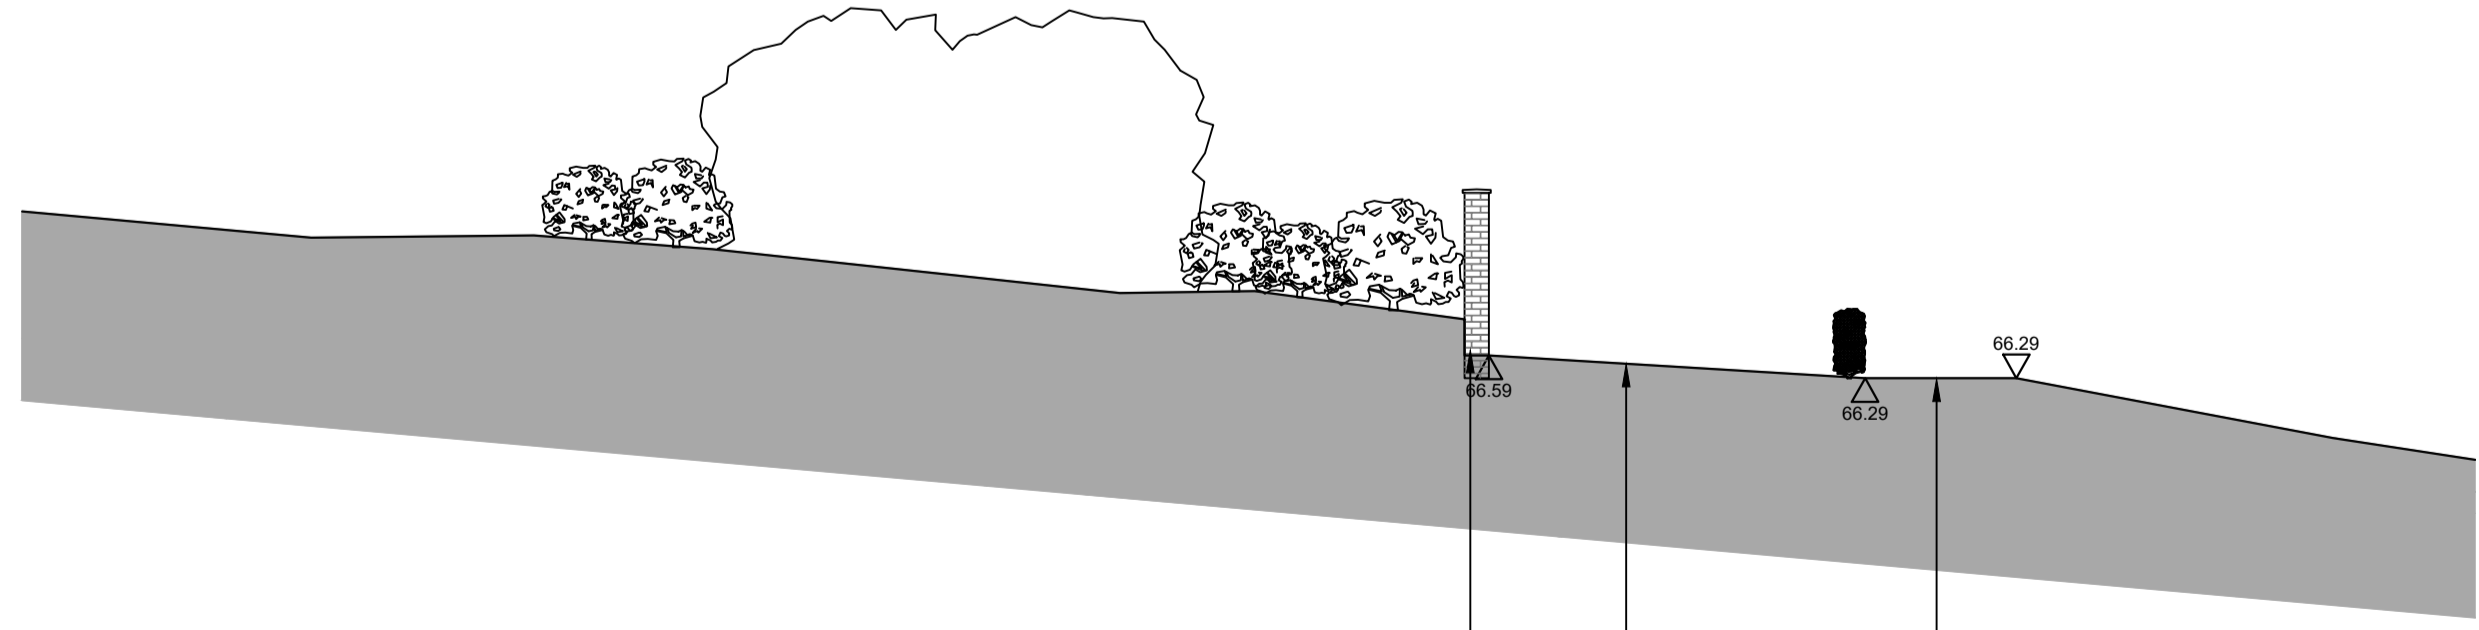

Proposed section C looking North through New Retaining Wall  
1:100 @ A1

Boarded oak door  
Stepped brick wall to match existing  
Flint & brick wall

Planting bed  
Path  
Flint & brick wall

DATE	DRAWN	DESCRIPTION OF REVISION	REVISION LETTER

DRAWING STATUS  
**Planning**

**PIP MORRISON**  
Landscape Architecture | Masterplanning | Garden Design  
Franklin Farm, Dean Lane, Dean,  
Bishops Waltham, Hampshire, SO32 1FX  
Tel: 01489 891677 Email: pip@pipmorrison.co.uk  
Copyright Pip Morrison

PROJECT TITLE:  
**Vernon Hill House  
Kitchen Garden & Swimming Pool**

DRAWING SCALE: 1:100 APPROVED BY: PM  
PAPER SIZE: A1 DRAWN BY: CG  
DRAWING TITLE:  
**Landscape Section B & C**

DRAWING NUMBER: VER-MP-40-002 REVISION LETTER: -  
DRAWING FILE LOCATION:  
C:\Users\Default-PC\Dropbox\Landscape Cat\Vernon Hill House\03  
Design\03a\_CAD\40\_Sections\Sections.dwg