

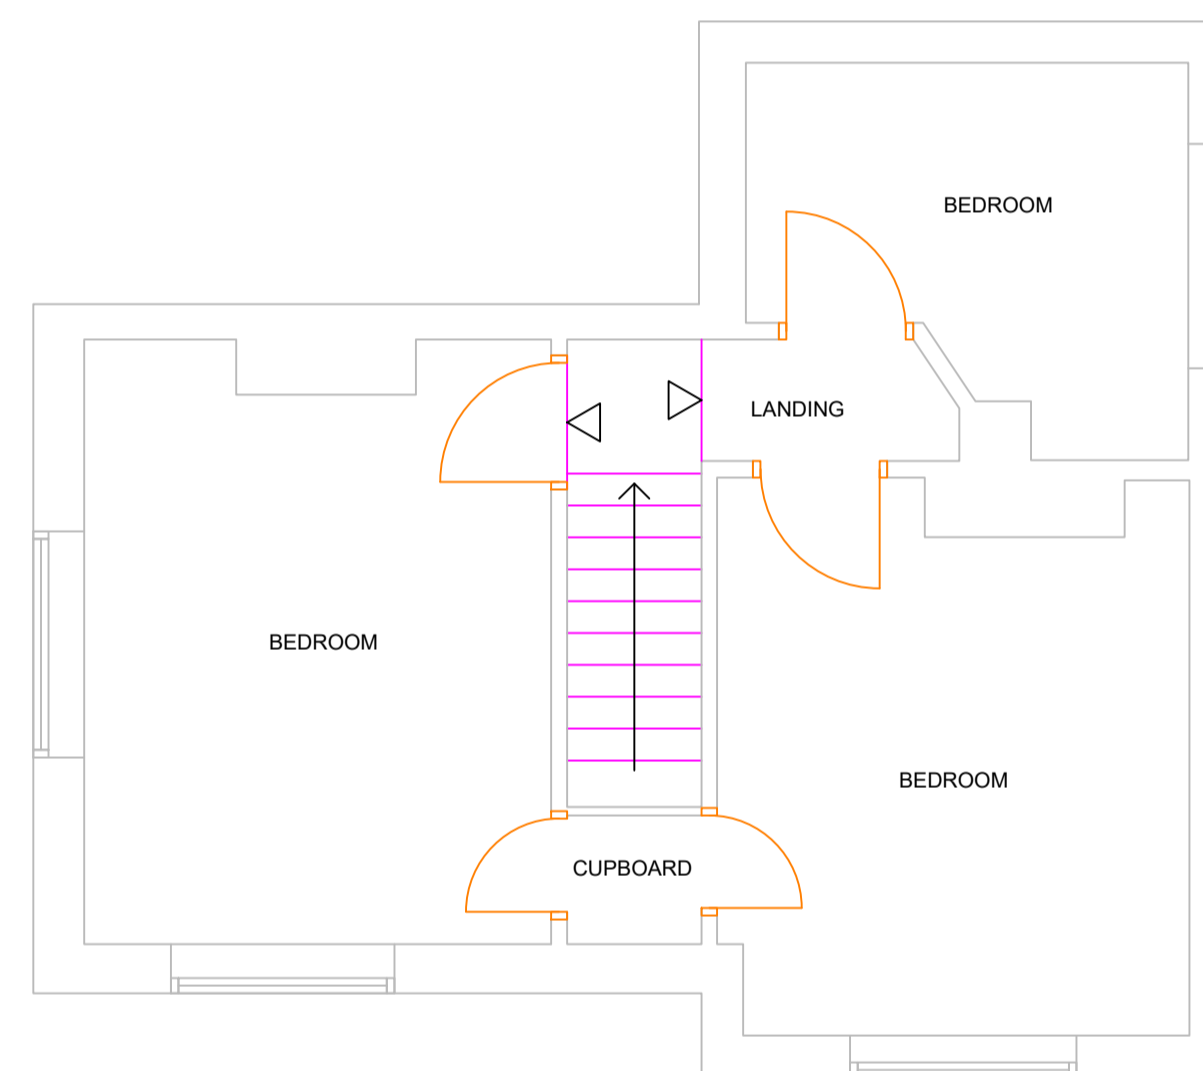


GROUND FLOOR

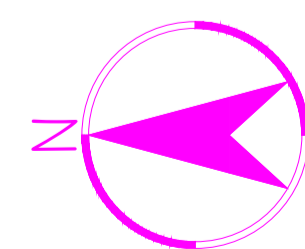

FIRST FLOOR

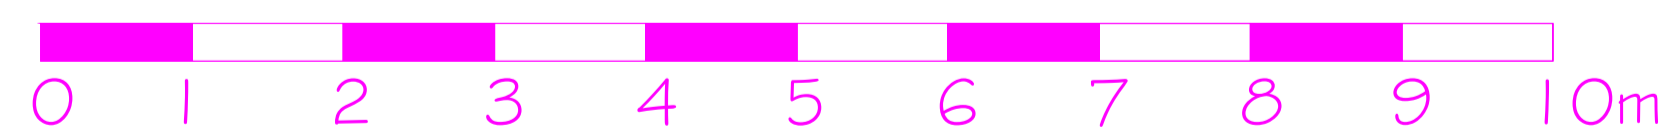

Client <b>NATIONAL TRUST</b>	Drawing Title <b>GROUND AND FIRST FLOOR EXISTING GA</b>		
Job Title <b>THE LODGE PETERSFIELD ROAD CHERITON SO24 0NH</b>	Scale <b>1:50@A1</b>	Drawn by <b>JC</b>	
	Date <b>22/12/2020</b>	Checked by <b>JF</b>	
	Job No. <b>J0023309</b>	Drg. No. <b>GA</b>	Rev.
1 Chapel Place, London, W1G 0DJ		<b>Carter Jonas</b>	
T: 02075183200 www.carterjonas.co.uk			