
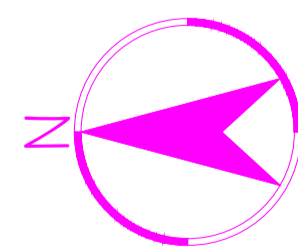


GROUND FLOOR

FIRST FLOOR

New secondary glazing to all windows.

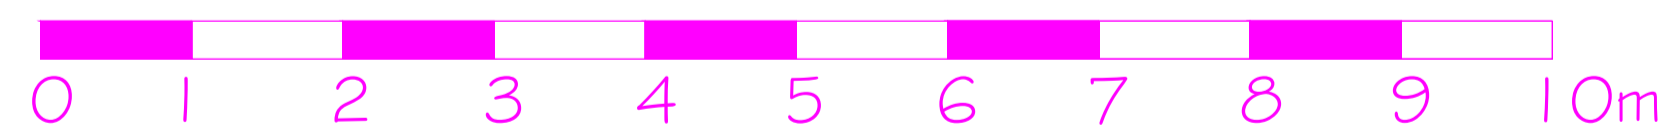

Client NATIONAL TRUST	Drawing Title GROUND AND FIRST FLOOR PROPOSED GA		
Job Title THE LODGE PETERSFIELD ROAD CHERITON SO24 0NH	Scale 1:50@A1	Drawn by JC	Checked by JF
	Date 23/12/2020	Job No. J0023309	Drg. No. GA
1 Chapel Place, London, W1G 0DJ		Carter Jonas	
T: 02075183200 www.carterjonas.co.uk			