

SURFACING


- S1** PERMEABLE TARMAC
- S2** BLUE GREY GRANITE PAVING
600 X 600, 600 X 400, 900 X 200 X 25MM DEPTH, LAID IN STRETCHER COURSES
SUPPLIER - LONDON STONE
- S3** BLUE GREY GRANITE HANDCUT SETTS
100 X 100 X 40-60MM, LAID IN STACK BOND
SUPPLIER - LONDON STONE
- S4** GREEN BASALT LOOSE GRAVEL
14MM SIZE, LIGHT GREEN/GREY COLOUR. LAID ON A GEOTEXTILE
SUPPLIER - CED LTD
- ME** PROEDGE METAL EDGING
AP7 75MM HIGH X 2500MM LONG X 2.5MM THICK, SLATE COLOUR
SUPPLIER - EVEREDGE

BOUNDARY TREATMENTS/SITE FURNITURE

- B1** 0.95M HIGH TIMBER PICKET FENCE TO MATCH EXISTING
POINTED TOPS, LIGHT BEIGE COLOUR
SEE DRAWING D168.003
- B2** 1.45M HIGH BRICK WALL AND HORIZONTAL SLATTED FENCE
SEE DRAWING D168.003
- B3** 1.8M HIGH HORIZONTAL SLATTED FENCE
NATURAL COLOUR
SEE DRAWING D168.003
- B4** 1.8M HIGH CLOSE BOARDED FENCE
NATURAL COLOUR
SEE DRAWING D168.003
- G1** 1.45M HIGH HORIZONTAL SLATTED GATE
TO MATCH B3 FENCING
SEE DRAWING D168.003
- F1** PEDALBASE 3 TIMBER BIKE SHED
2020 X 1010MM (INCLUDING LID) X 1335MM HEIGHT
HOLDS 3 ADULT BIKES, PAINTED DARK GREY
SUPPLIER - THE BIKE SHED COMPANY

SOFT LANDSCAPE

- EXISTING TREE TO BE RETAINED
- MULTI STEMMED FEATURE SHRUB/SMALL TREE
- ORNAMENTAL PLANTING

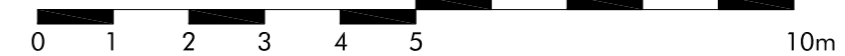

NOTES

Do not scale from this drawing.

Use figured dimensions only.

The content of this drawing remains the copyright of EAT Landscape.

All dimensions to be checked on site. Any discrepancies to be reported to the relevant parties.

This drawing must only be used for the purpose for which it is supplied and its contents must not be reproduced for any purpose without written consent.

REVISIONS

Rev.	Description	Drawn by	Date
A	Driveway material alterations	EEJR	18/09/20
B	Front fence changed to a brick wall	EEJR	27/11/20

Client Everett Property Consultants Ltd		
Project Title 8 Springfield Road, Kingston, KT1 2SA		
Scale 1:100	Drawing size A2	Status Planning
Date July 2020	Drawn by EEJR	Checked by EEJR

e: info@eatlandscape.co.uk w: www.eatlandscape.co.uk
t: 0151 558 1288 m: 07837 835 774

Drawing Title General Arrangement	
Drawing No. D168.001	Revision B