


# Location Plan

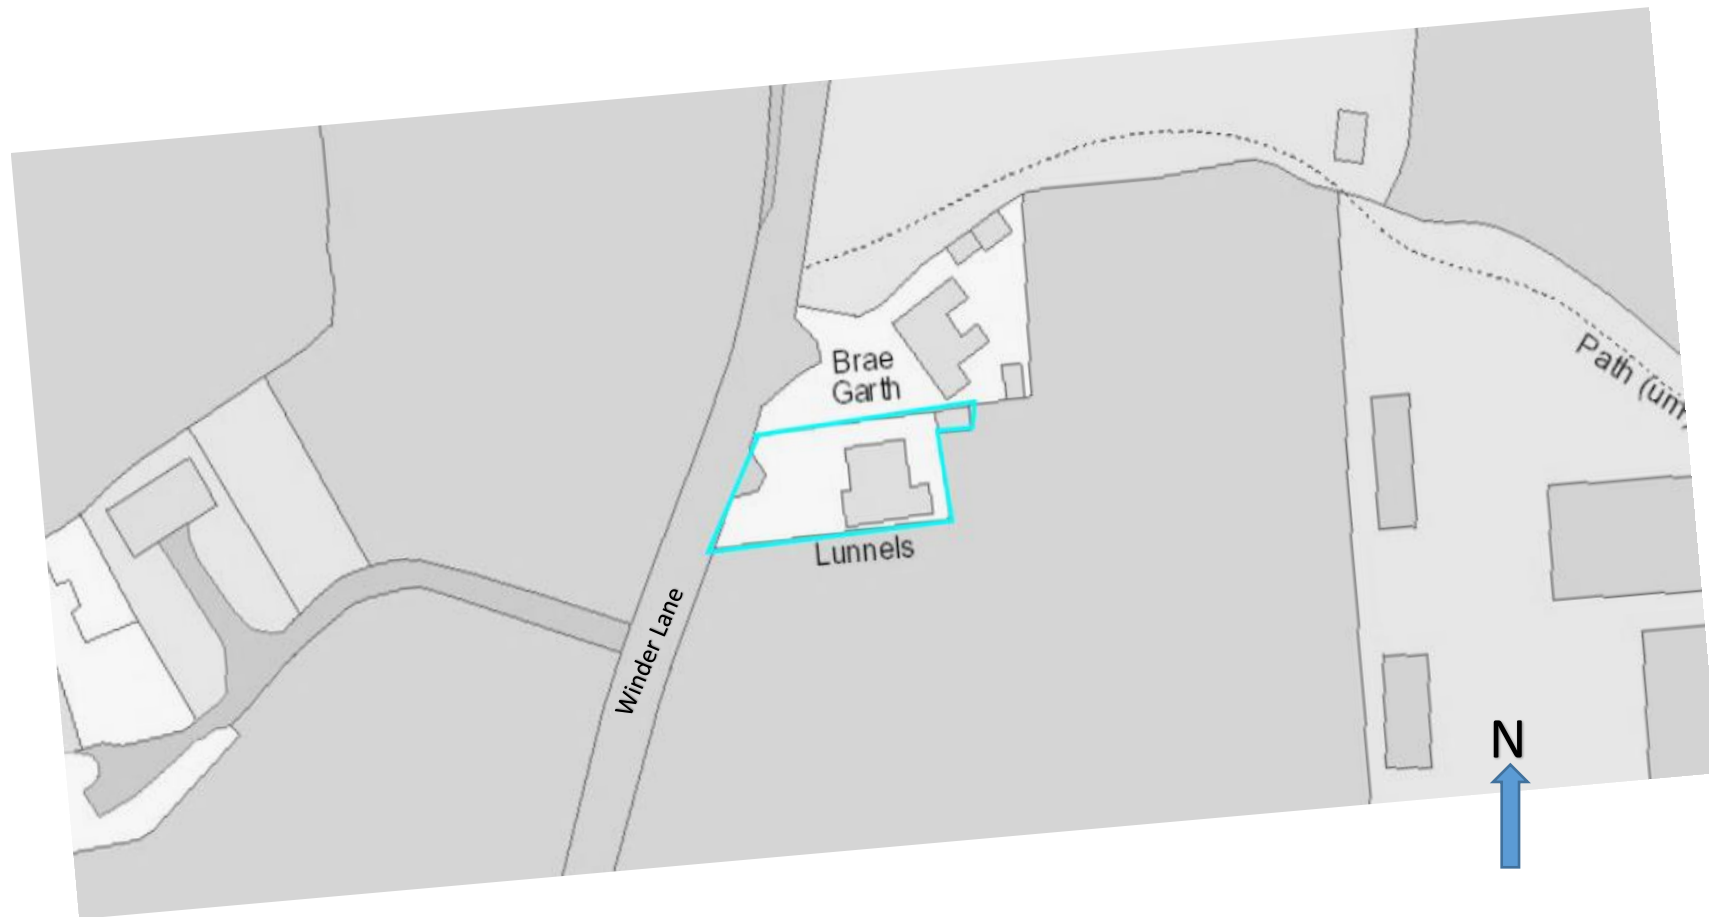

Scale 1: 1250

Date: 6<sup>th</sup> January 2021

The Lunnels, Winder Lane, Forton. PR3 0AX