



Rev:	Date:	Amendment:





EAST (Side) ELEVATION: as existing
 1:100

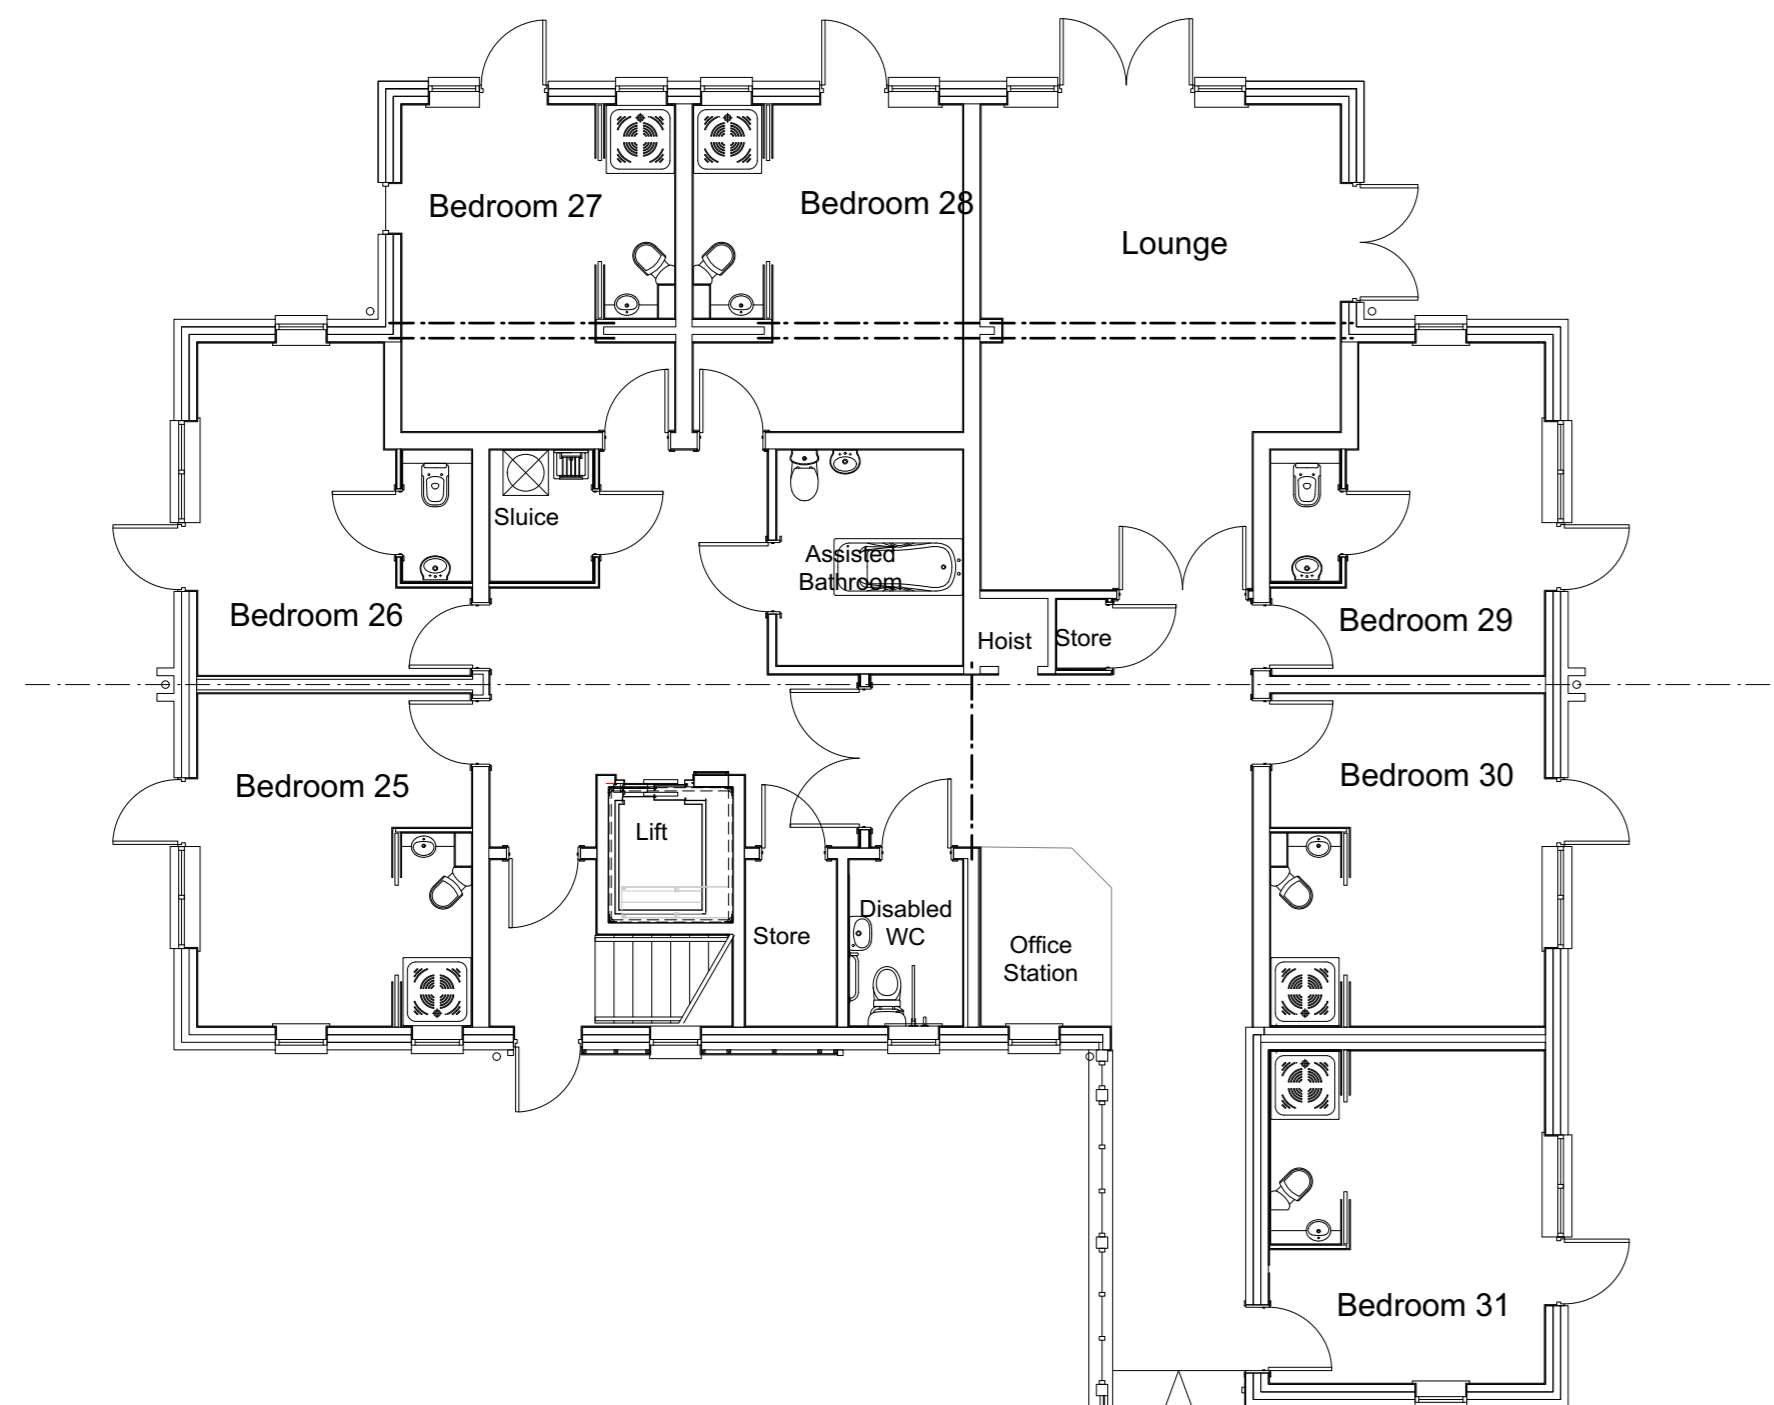


NORTH (Rear) ELEVATION: as existing
 1:100

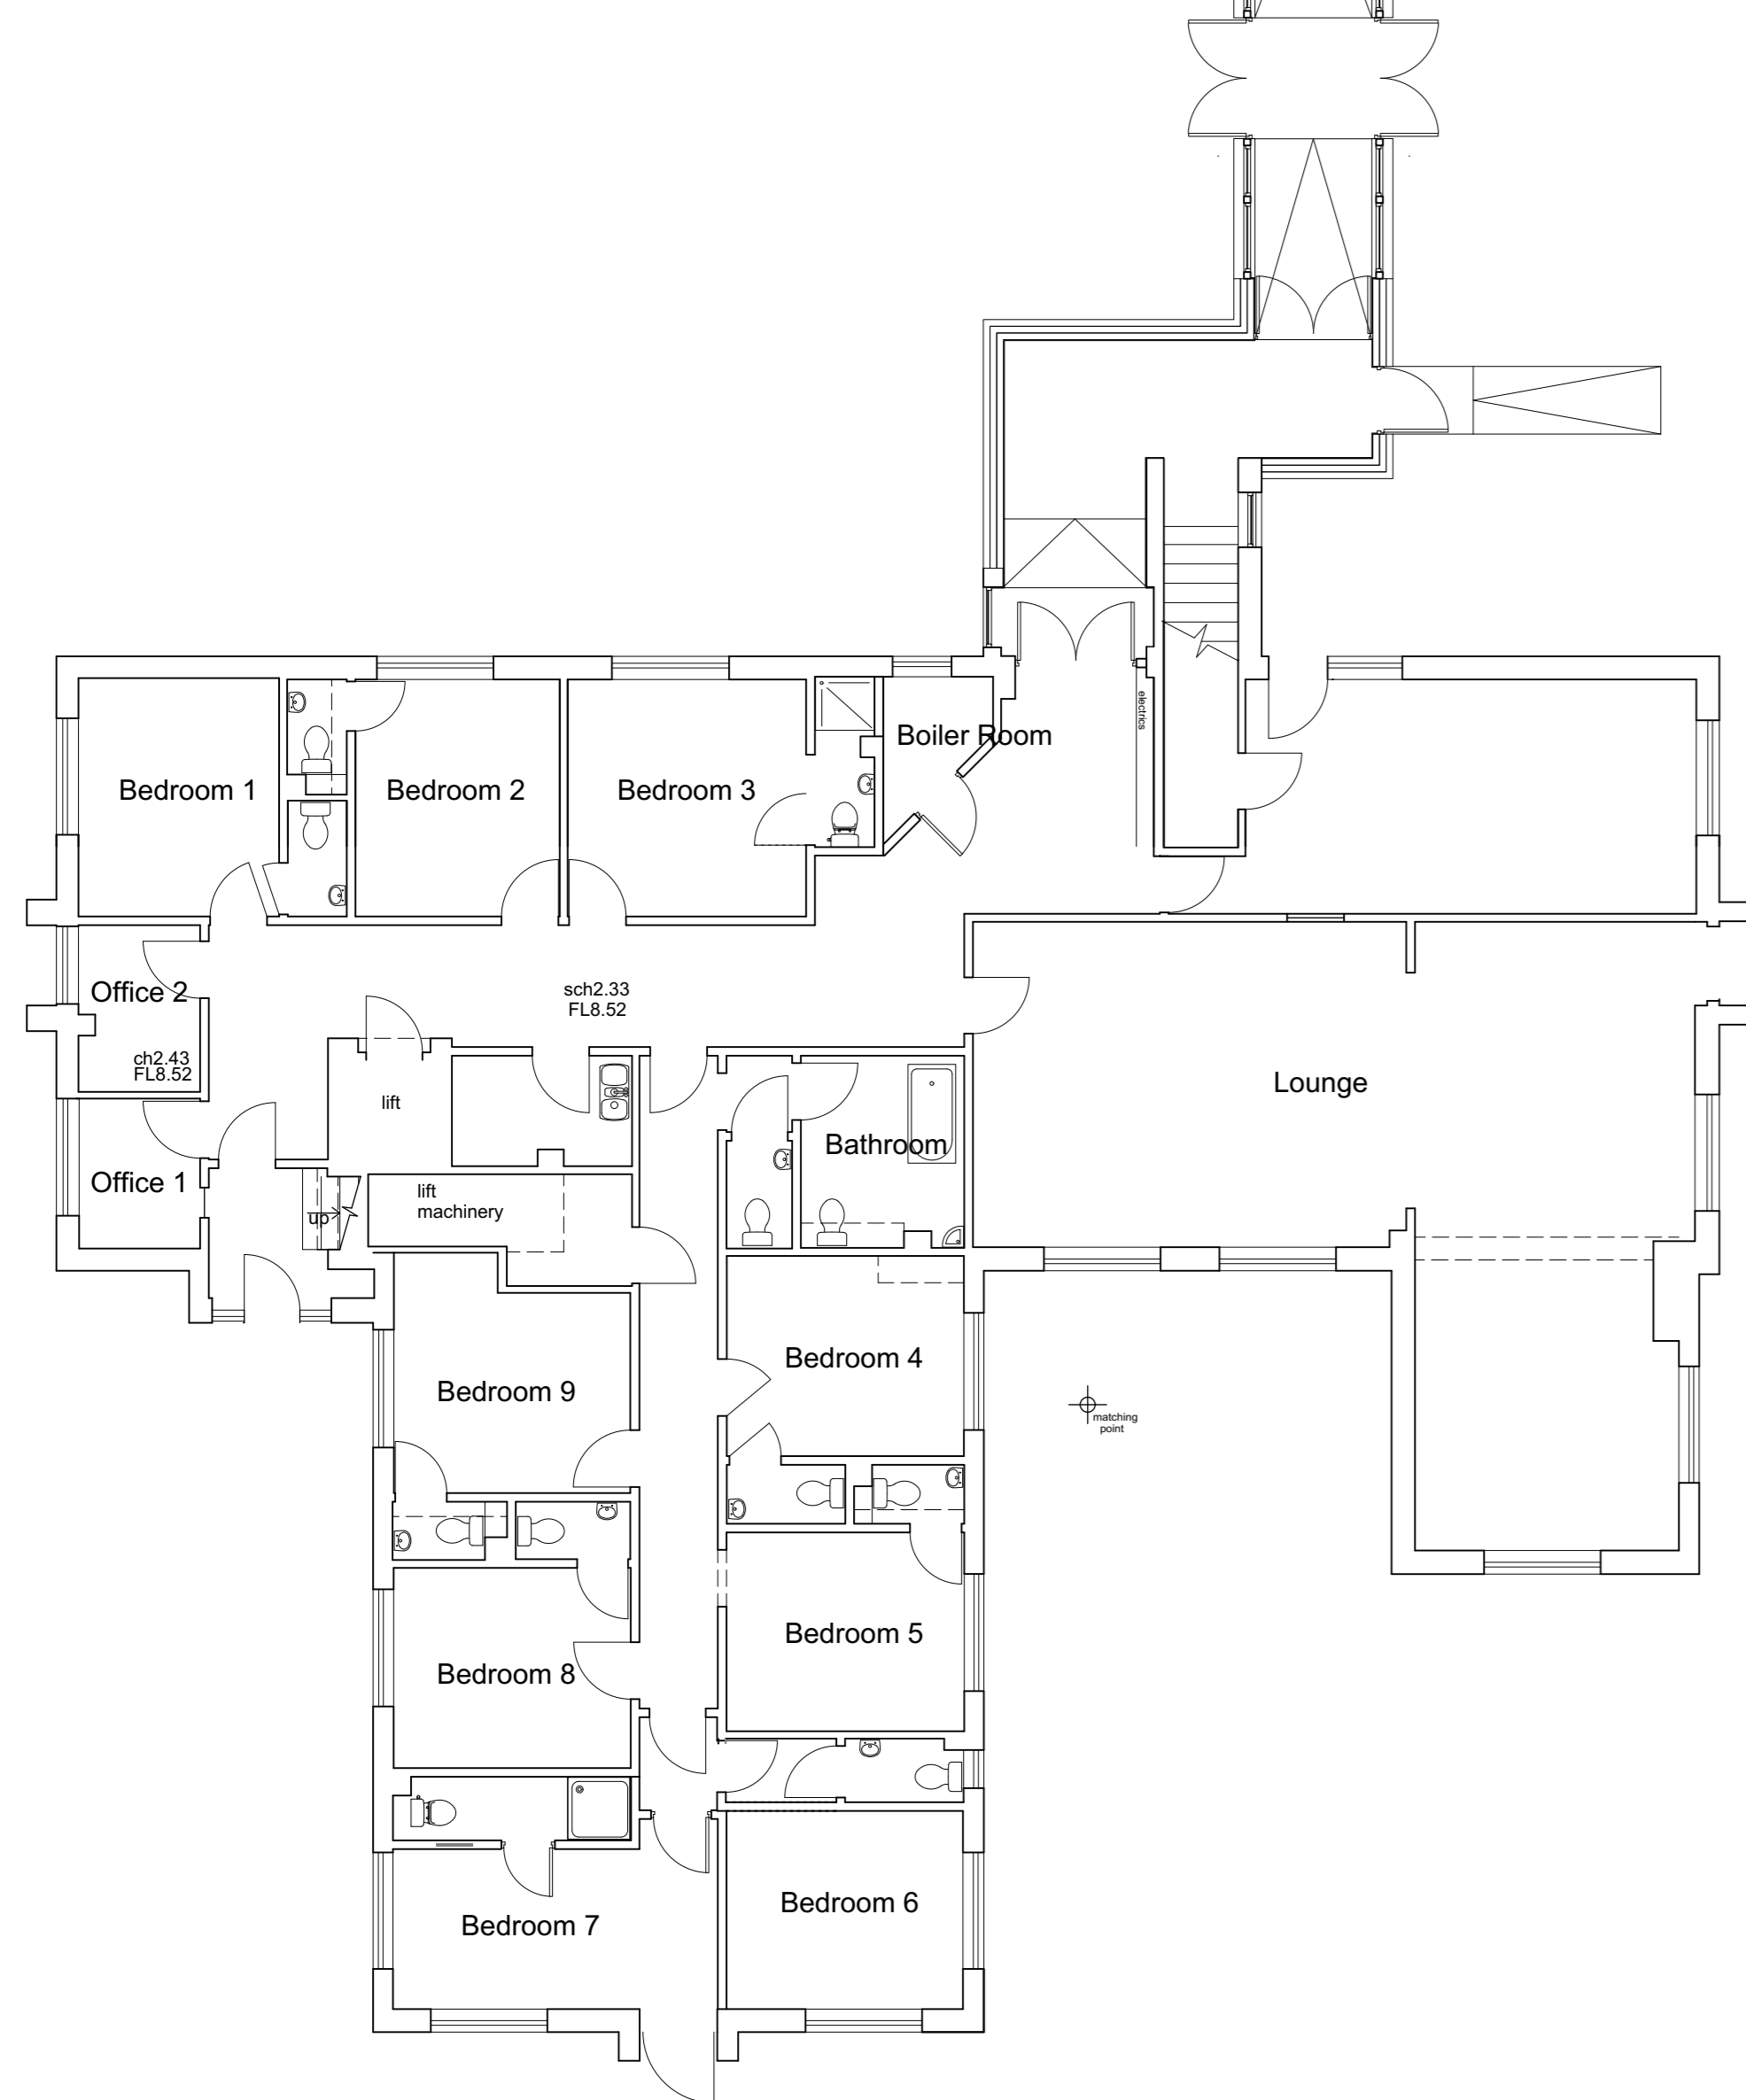

GROUND FLOOR: as existing
 1:100

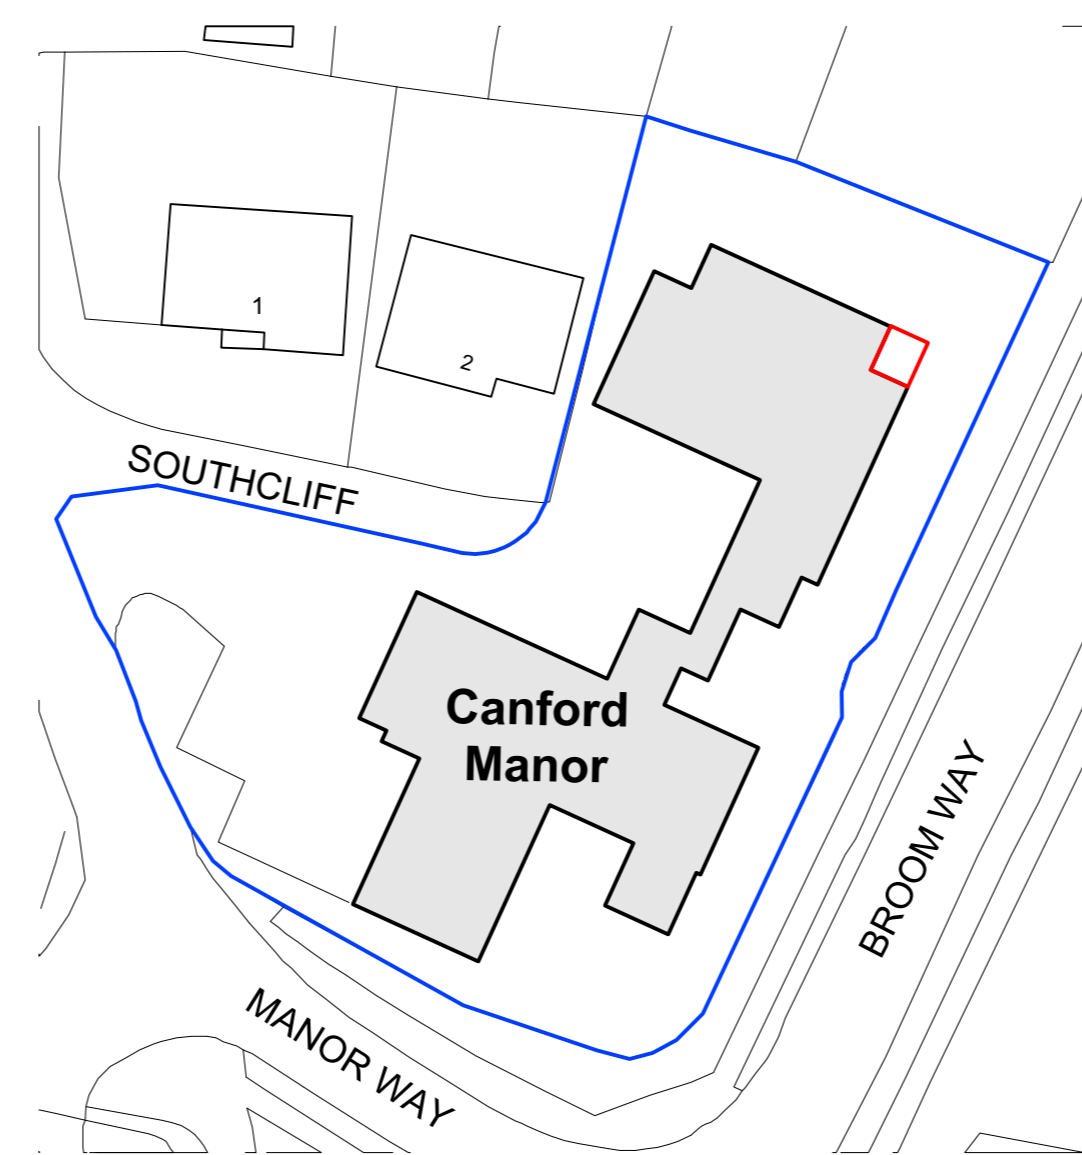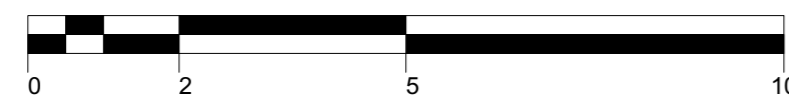

BLOCK PLAN: as existing
 1:500

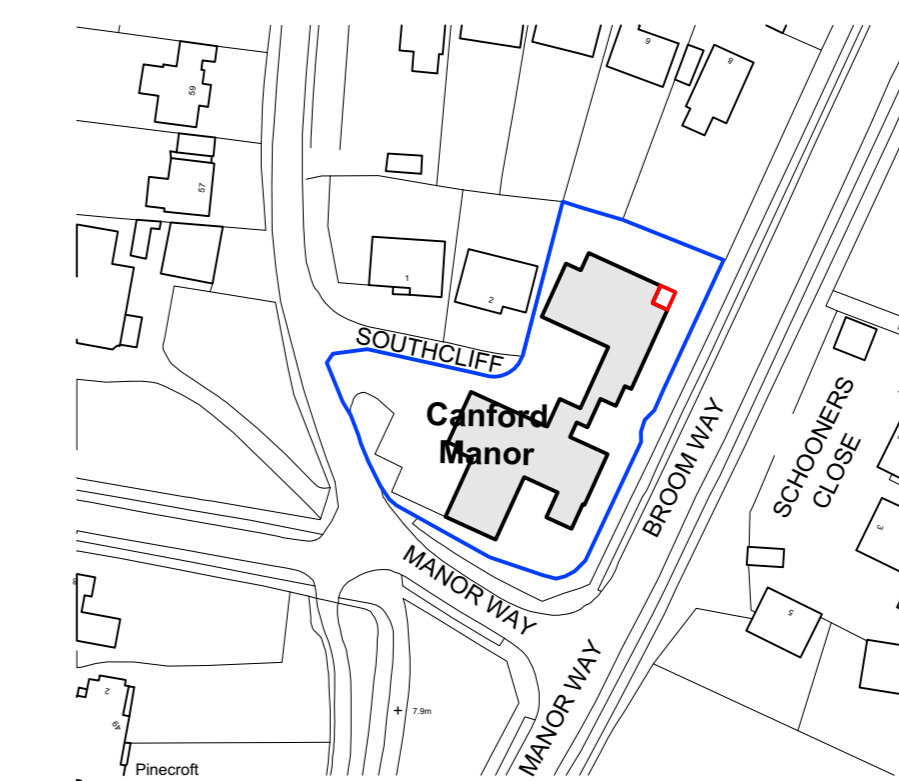

Ordnance Survey (c) Crown Copyright 2013. All rights reserved. Licence number 100020449

SITE LOCATION PLAN
 1:1250

Project			
Proposed Family Meeting Room Canford Manor Nursing Home 38 Manor Way, Lee-on-the-Solent, PO13 9JH			
Client			
Heathfield Care Homes Ltd			
Drawing:			
Plans as existing			
Scale:	Date:	Drawn:	
1:100/1:500/1:1250 @ A1 1:200/1:1000/1:2500 @ A3	Oct 2020	RMB	
Drawing no:	Rev:		
PA20-170-01	-		
<small>A: 8 Westcliff Lee-on-the-Solent Hants PO13 9JH 02392 55 46 46 studio@plumarchitects.co.uk</small>			