



Rev:	Date:	Amendment:





EAST (Side) ELEVATION: as proposed
 1:100

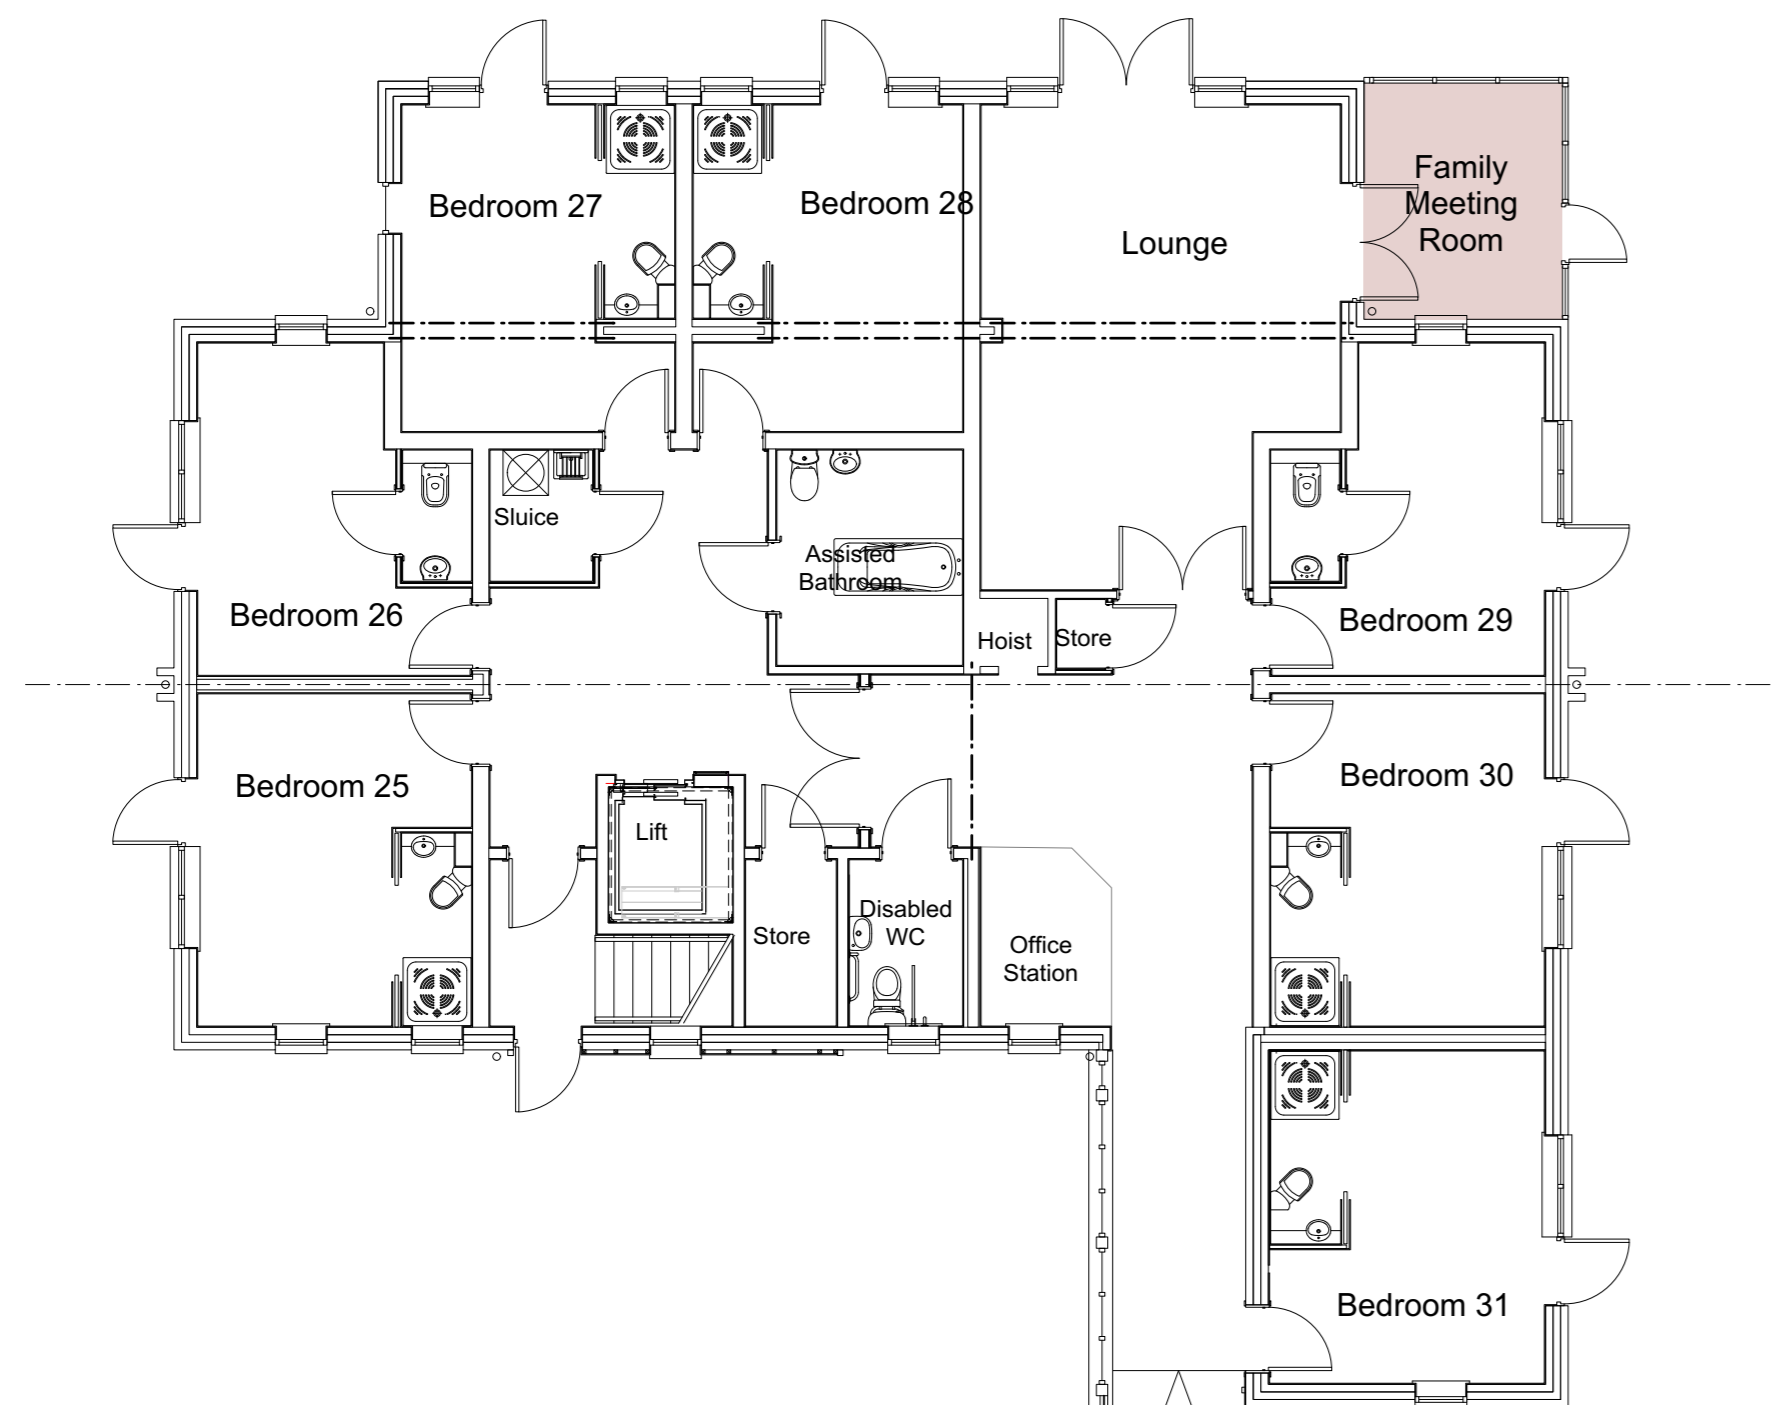


NORTH (Rear) ELEVATION: as proposed
 1:100

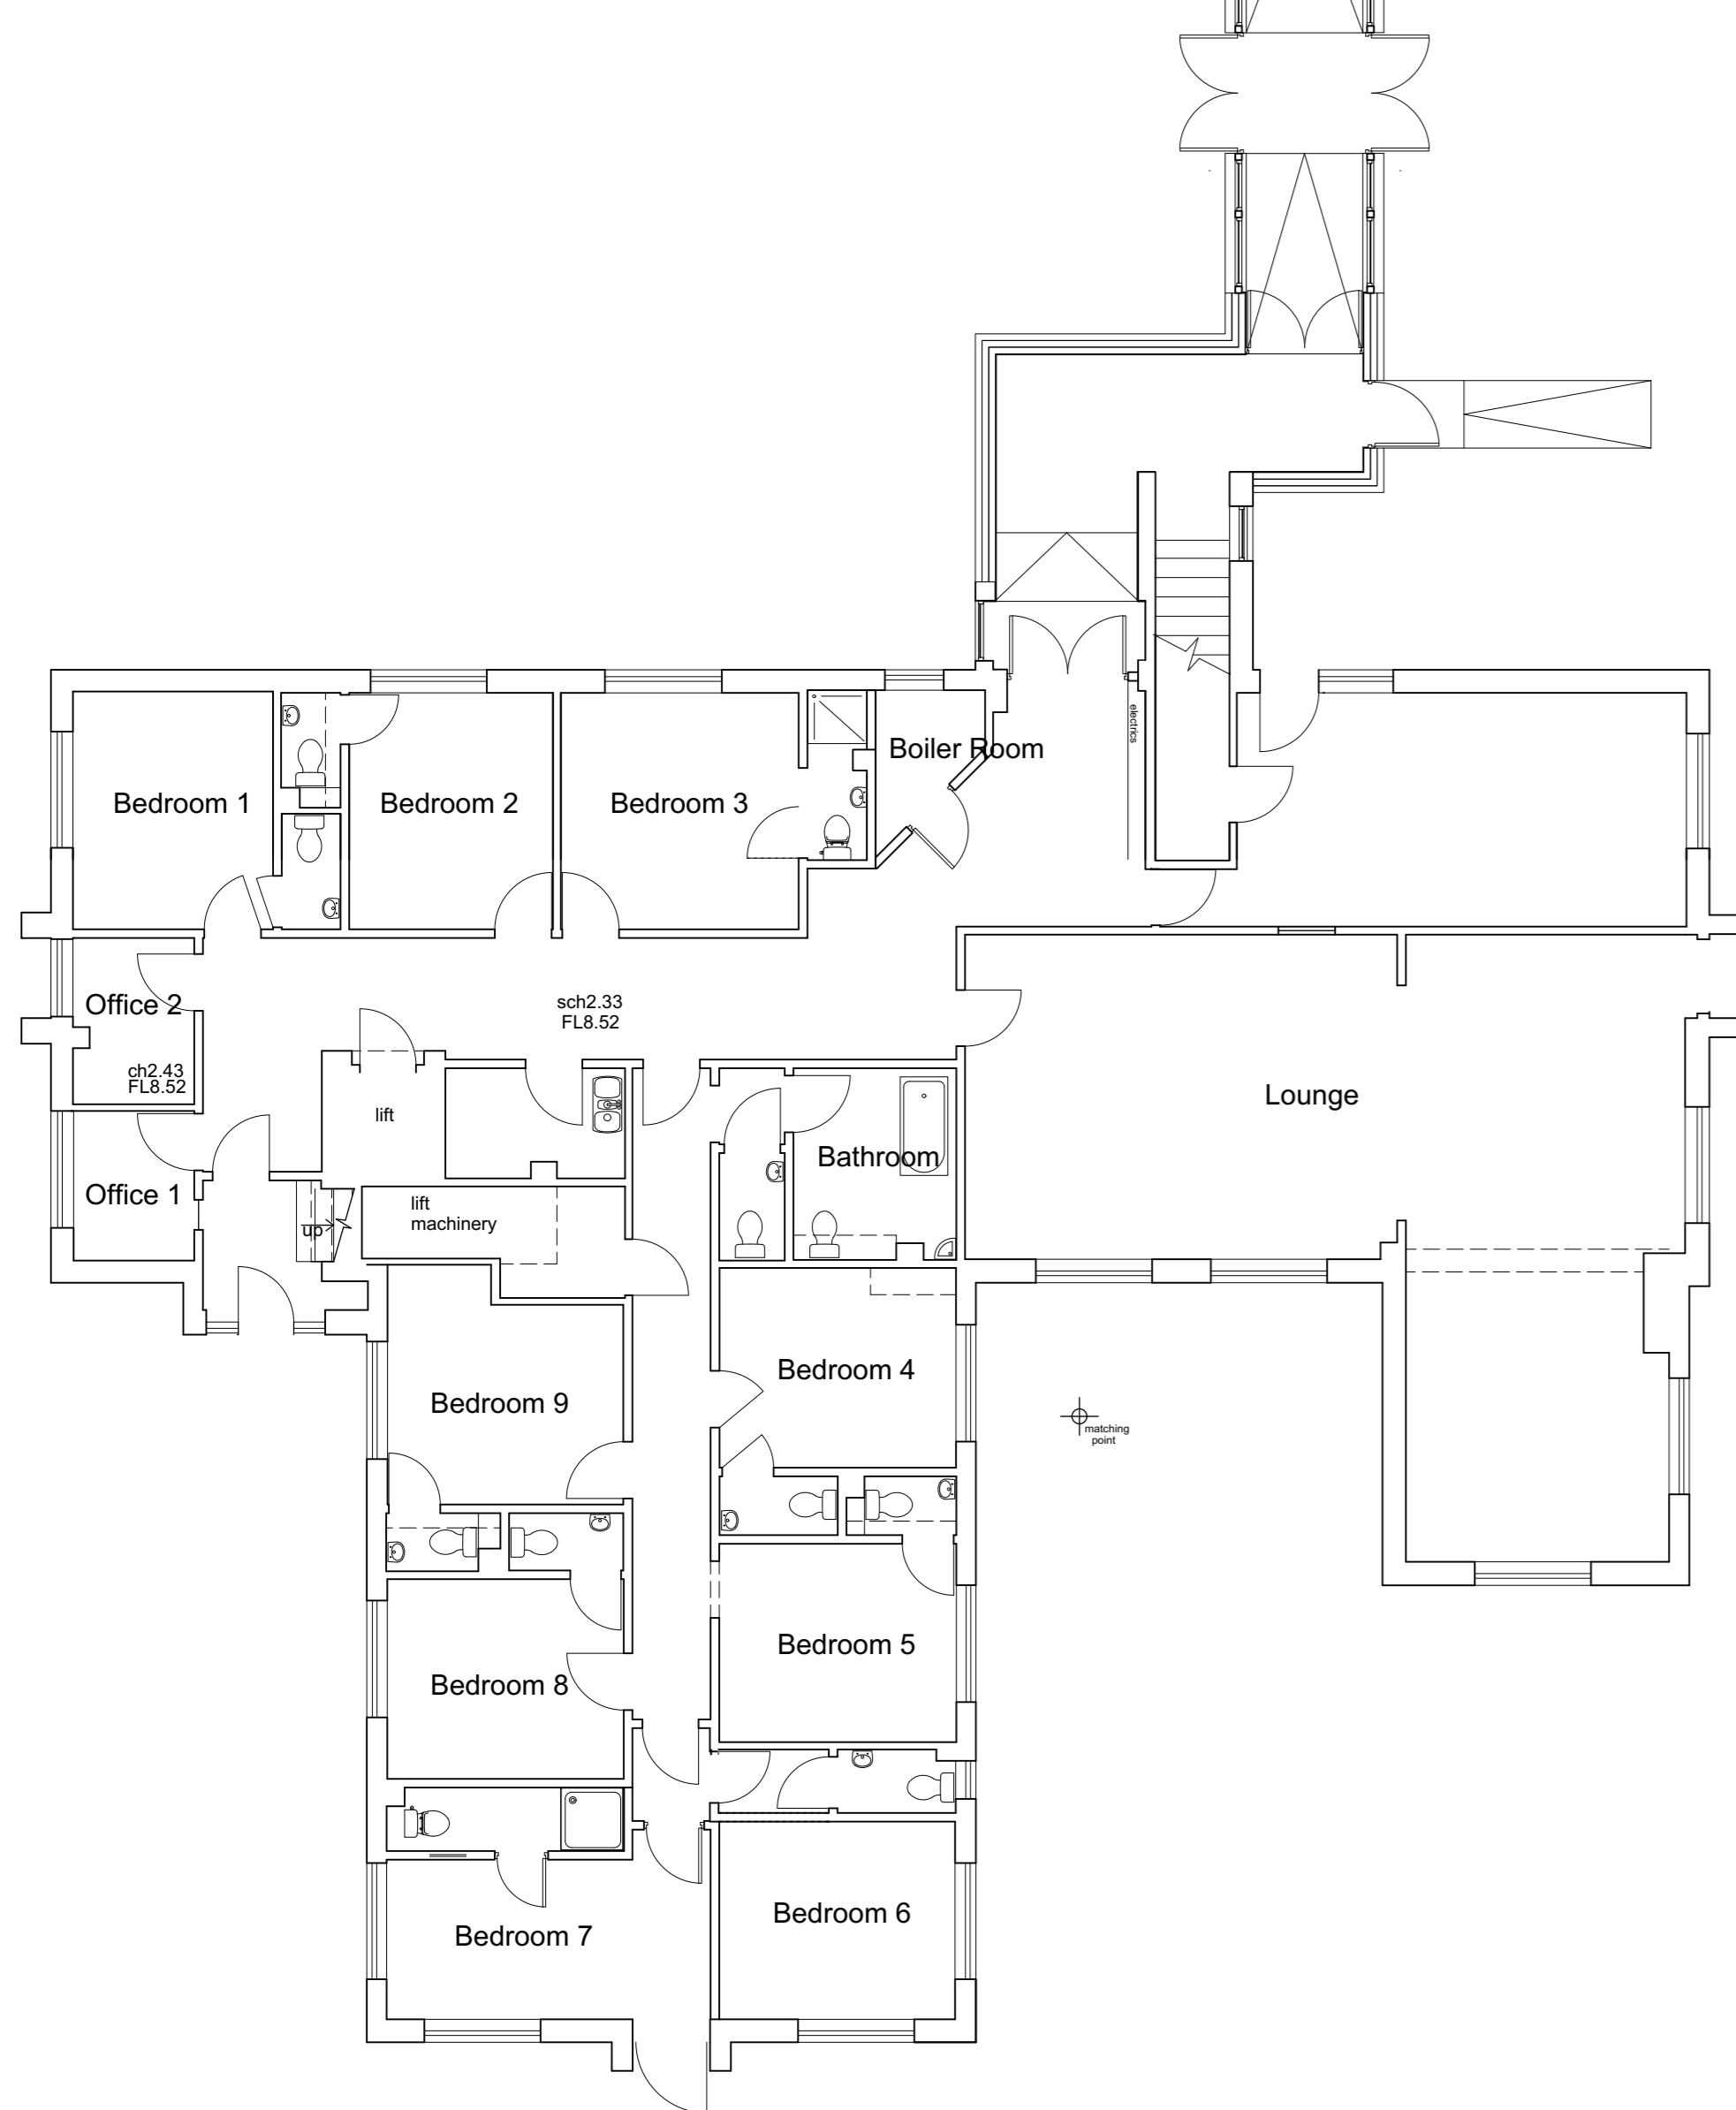

GROUND FLOOR: as proposed
 1:100

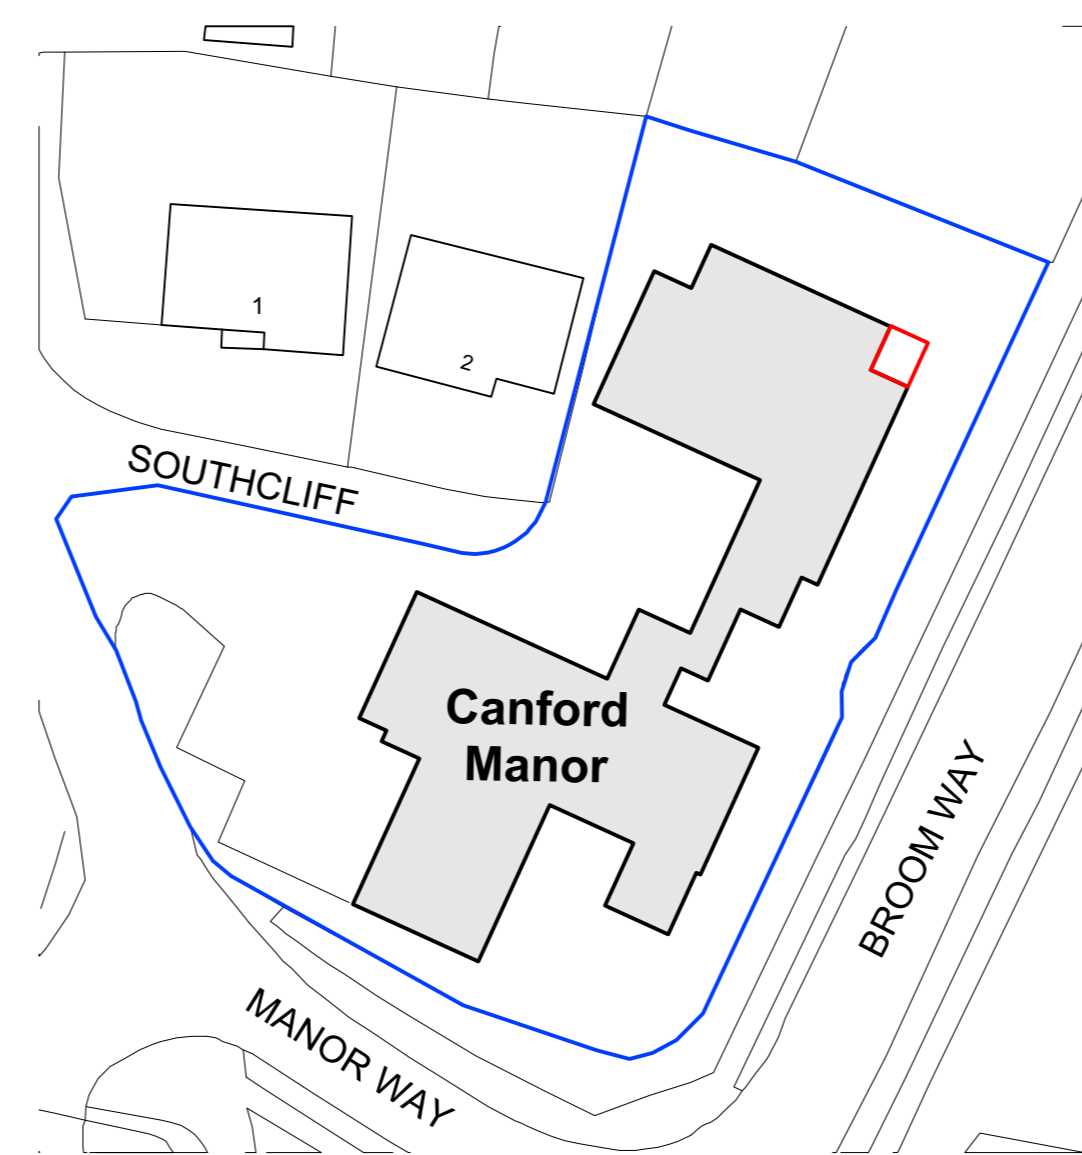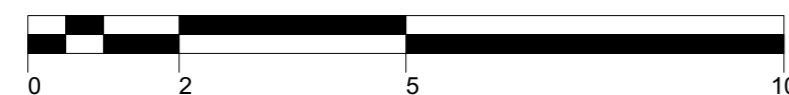

BLOCK PLAN: as proposed
 1:500

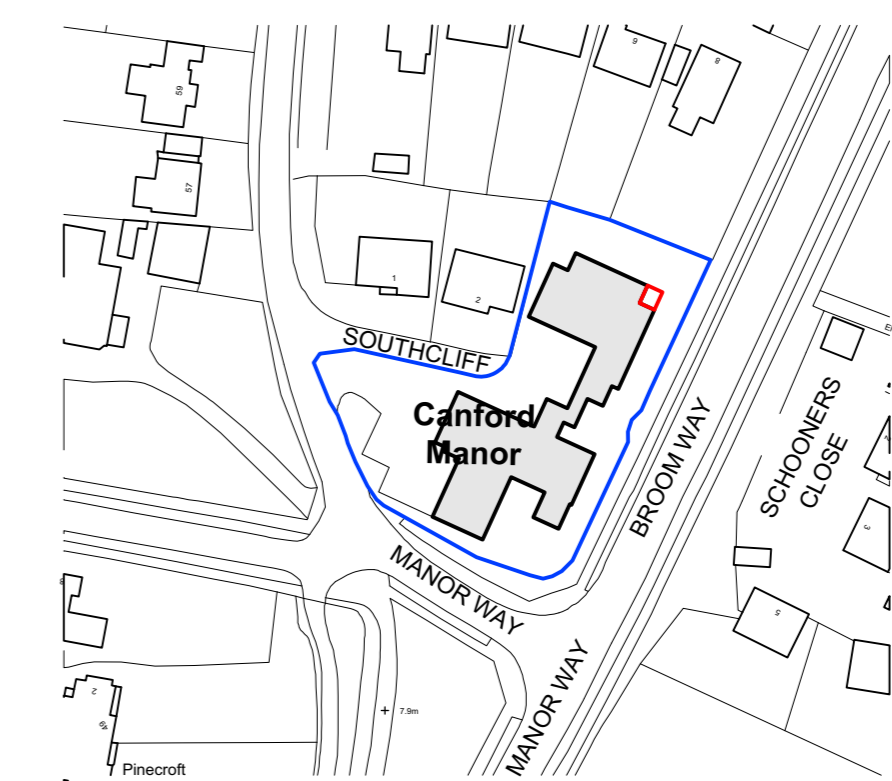

Ordnance Survey (c) Crown Copyright 2013. All rights reserved. Licence number 100020449
SITE LOCATION PLAN
 1:1250

Project
 Proposed Family Meeting Room
 Canford Manor Nursing Home
 38 Manor Way,
 Lee-on-the-Solent, PO13 9JH

Client
 Heathfield Care Homes Ltd

Drawing:
 Plans as proposed

Scale:	Date:	Drawn:
1:100/1:500/1:1250 @ A1 1:200/1:100/1:250 @ A3	Oct 2020	RMB

Drawing no:	Rev:
PA20-170-02	-

A: 8 Westcliff Lee-on-the-Solent Hants PO13 9JH
 02392 55 46 46
 studio@plumarchitects.co.uk