






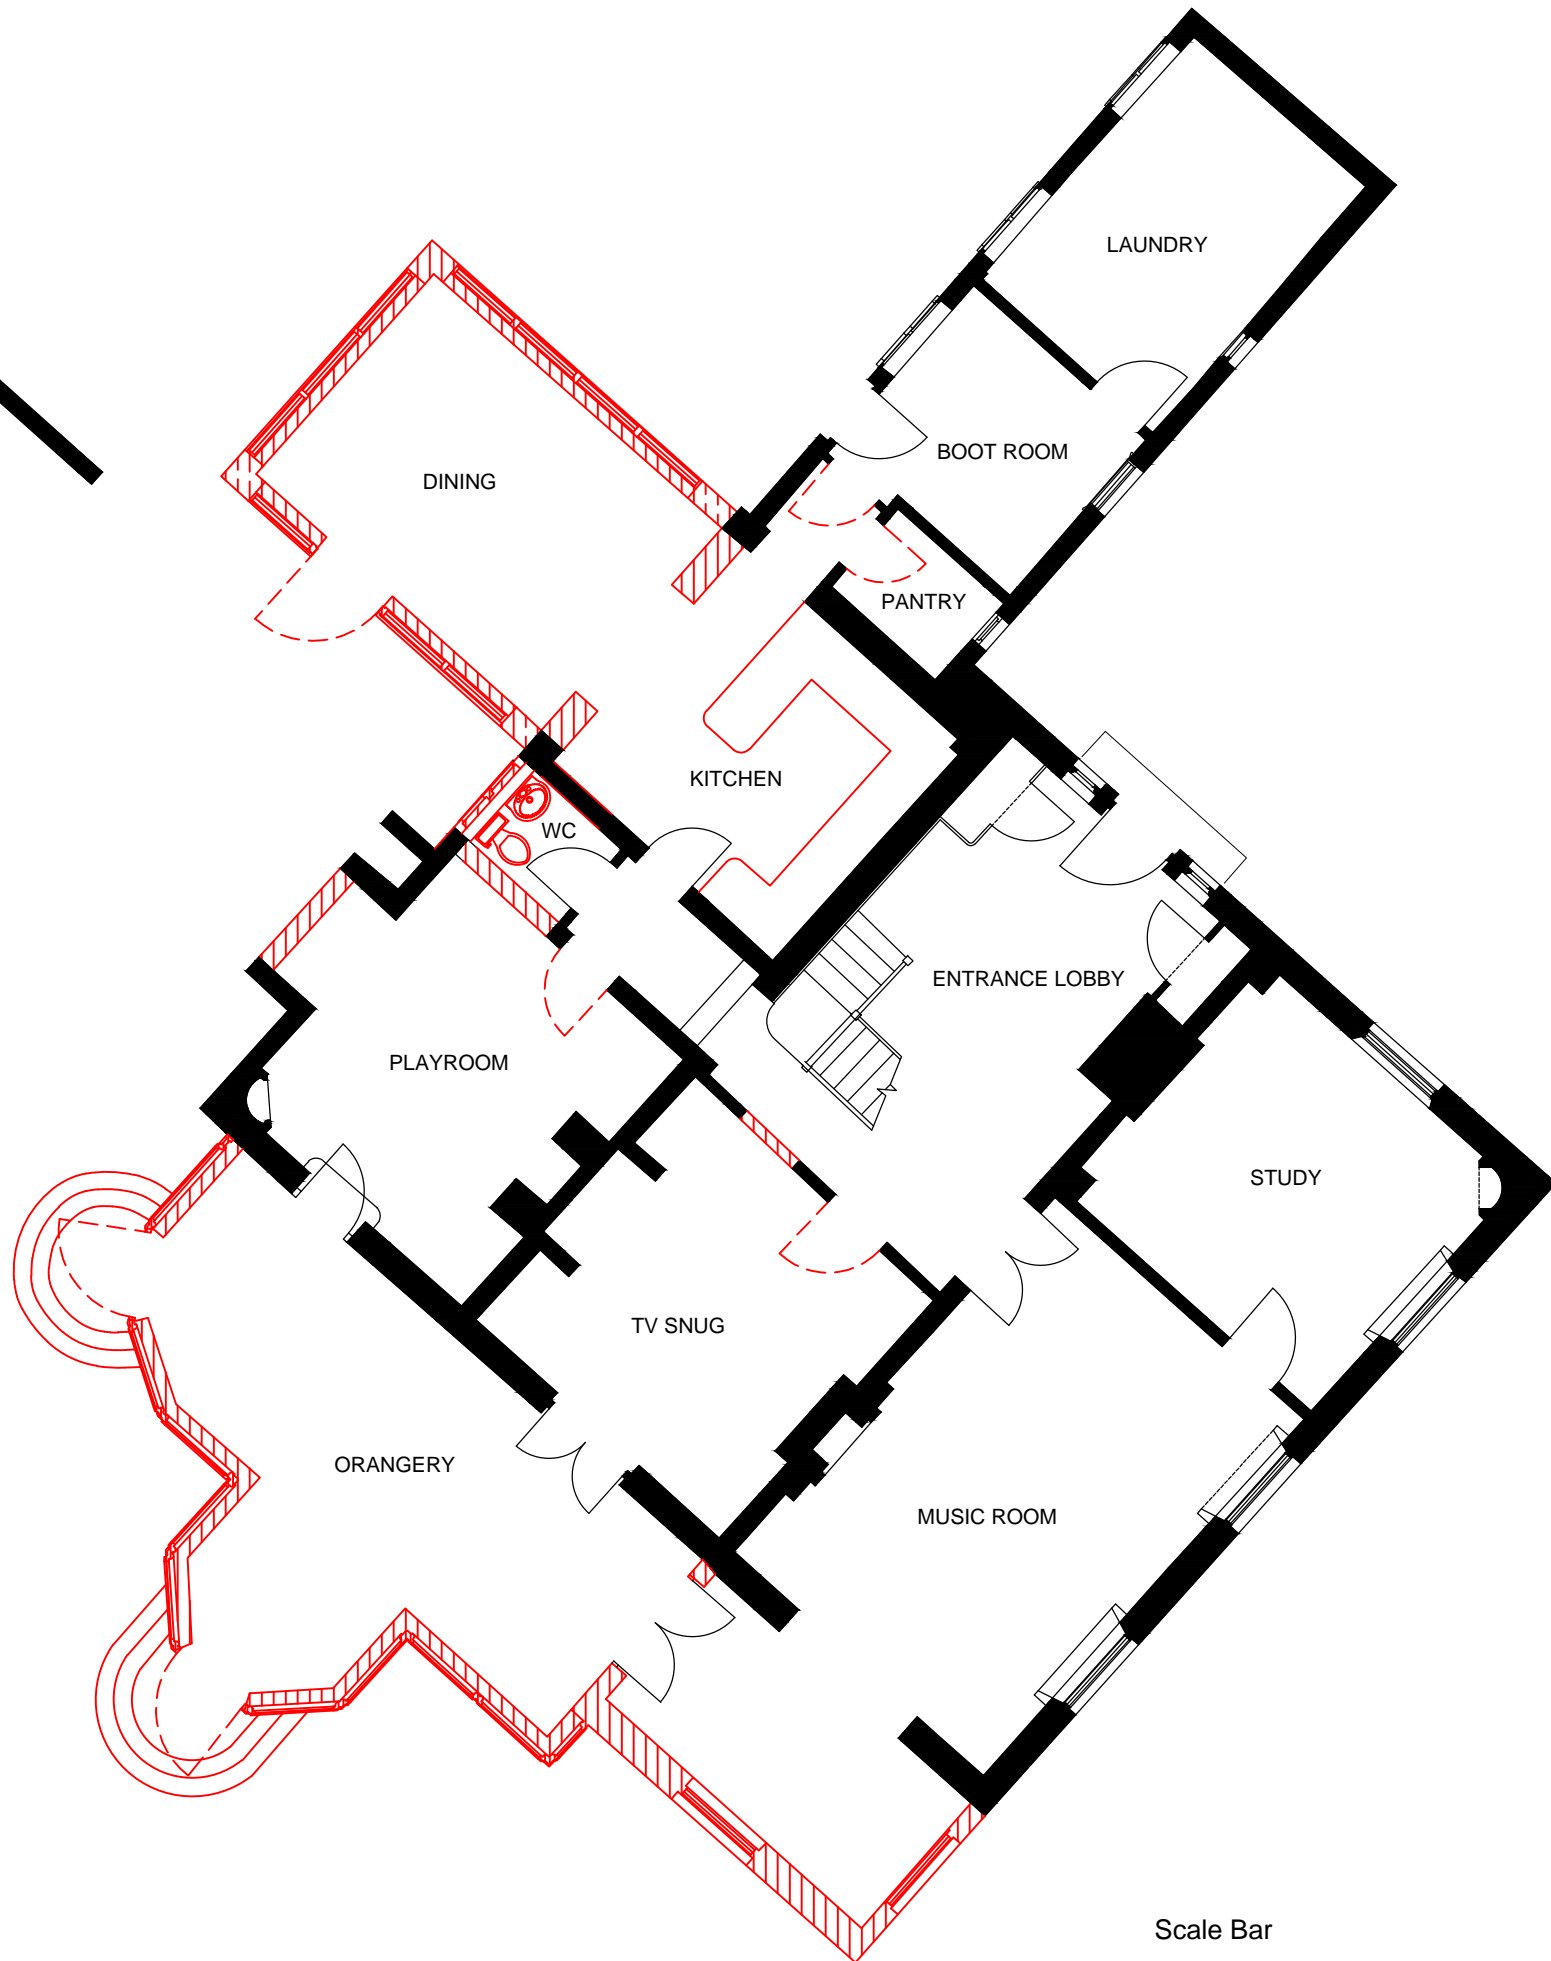


NOTES

KEY

-  = Walls to be retained
-  = Walls to be demolished
-  = Doors to be retained
-  = Doors to be demolished
-  = Windows to be retained
-  = Windows to be demolished
-  = Fittings to be removed



02	06.01.21	Issued for planning	NH
01	25.11.20	Amended to suit client's comments, ribs removed	NH
00	13.11.20	First Issue	NH

REV	DATE	DESCRIPTION	DRAWN
-----	------	-------------	-------

CLIENT  
IAN AND MARISSA NEWMAN

PROJECT  
BURCHETTS GREEN HOUSE

DRAWING TITLE  
GF DEMOLITION PLAN

STATUS INFORMATION

PROJECT No	DWG TYPE	DWG No	REV
2580	PL	MH055	02

SCALE	DATE	DRAWN	CHECKED
1:100@A3	NOV 20	NH	DL

CONTRACTOR TO CHECK SITE DIMENSIONS AND REPORT ANY VARIATIONS OR OMISSIONS TO LEWANDOWSKI ARCHITECTS. THIS DRAWING IS COPYRIGHT OF LEWANDOWSKI ARCHITECTS AND MUST NOT BE REPRODUCED OR USED WITHOUT PERMISSION. DO NOT SCALE FROM THE DRAWING.

1st FLOOR, RAFTS COURT, BROCAS ST, ETON, SL4 6RF.  
T. 01753 620700 F. 01753 620621  
www.lewandowskiarchitects.com

Scale Bar

