


#### IMPORTANT

- © This drawing is copyright and remains the property of this practice
- Do not scale this drawing
- All dimensions to be checked on site
- Positions of existing services to be confirmed prior to proceeding

#### REVISION STATUS


- S: Information issued for feasibility or scheme design.
- T: Information issued for tender purposes only.
- C: Information issued for Construction.
- NB: Only those drawings containing a C revision to be used for construction.

#### NOTES

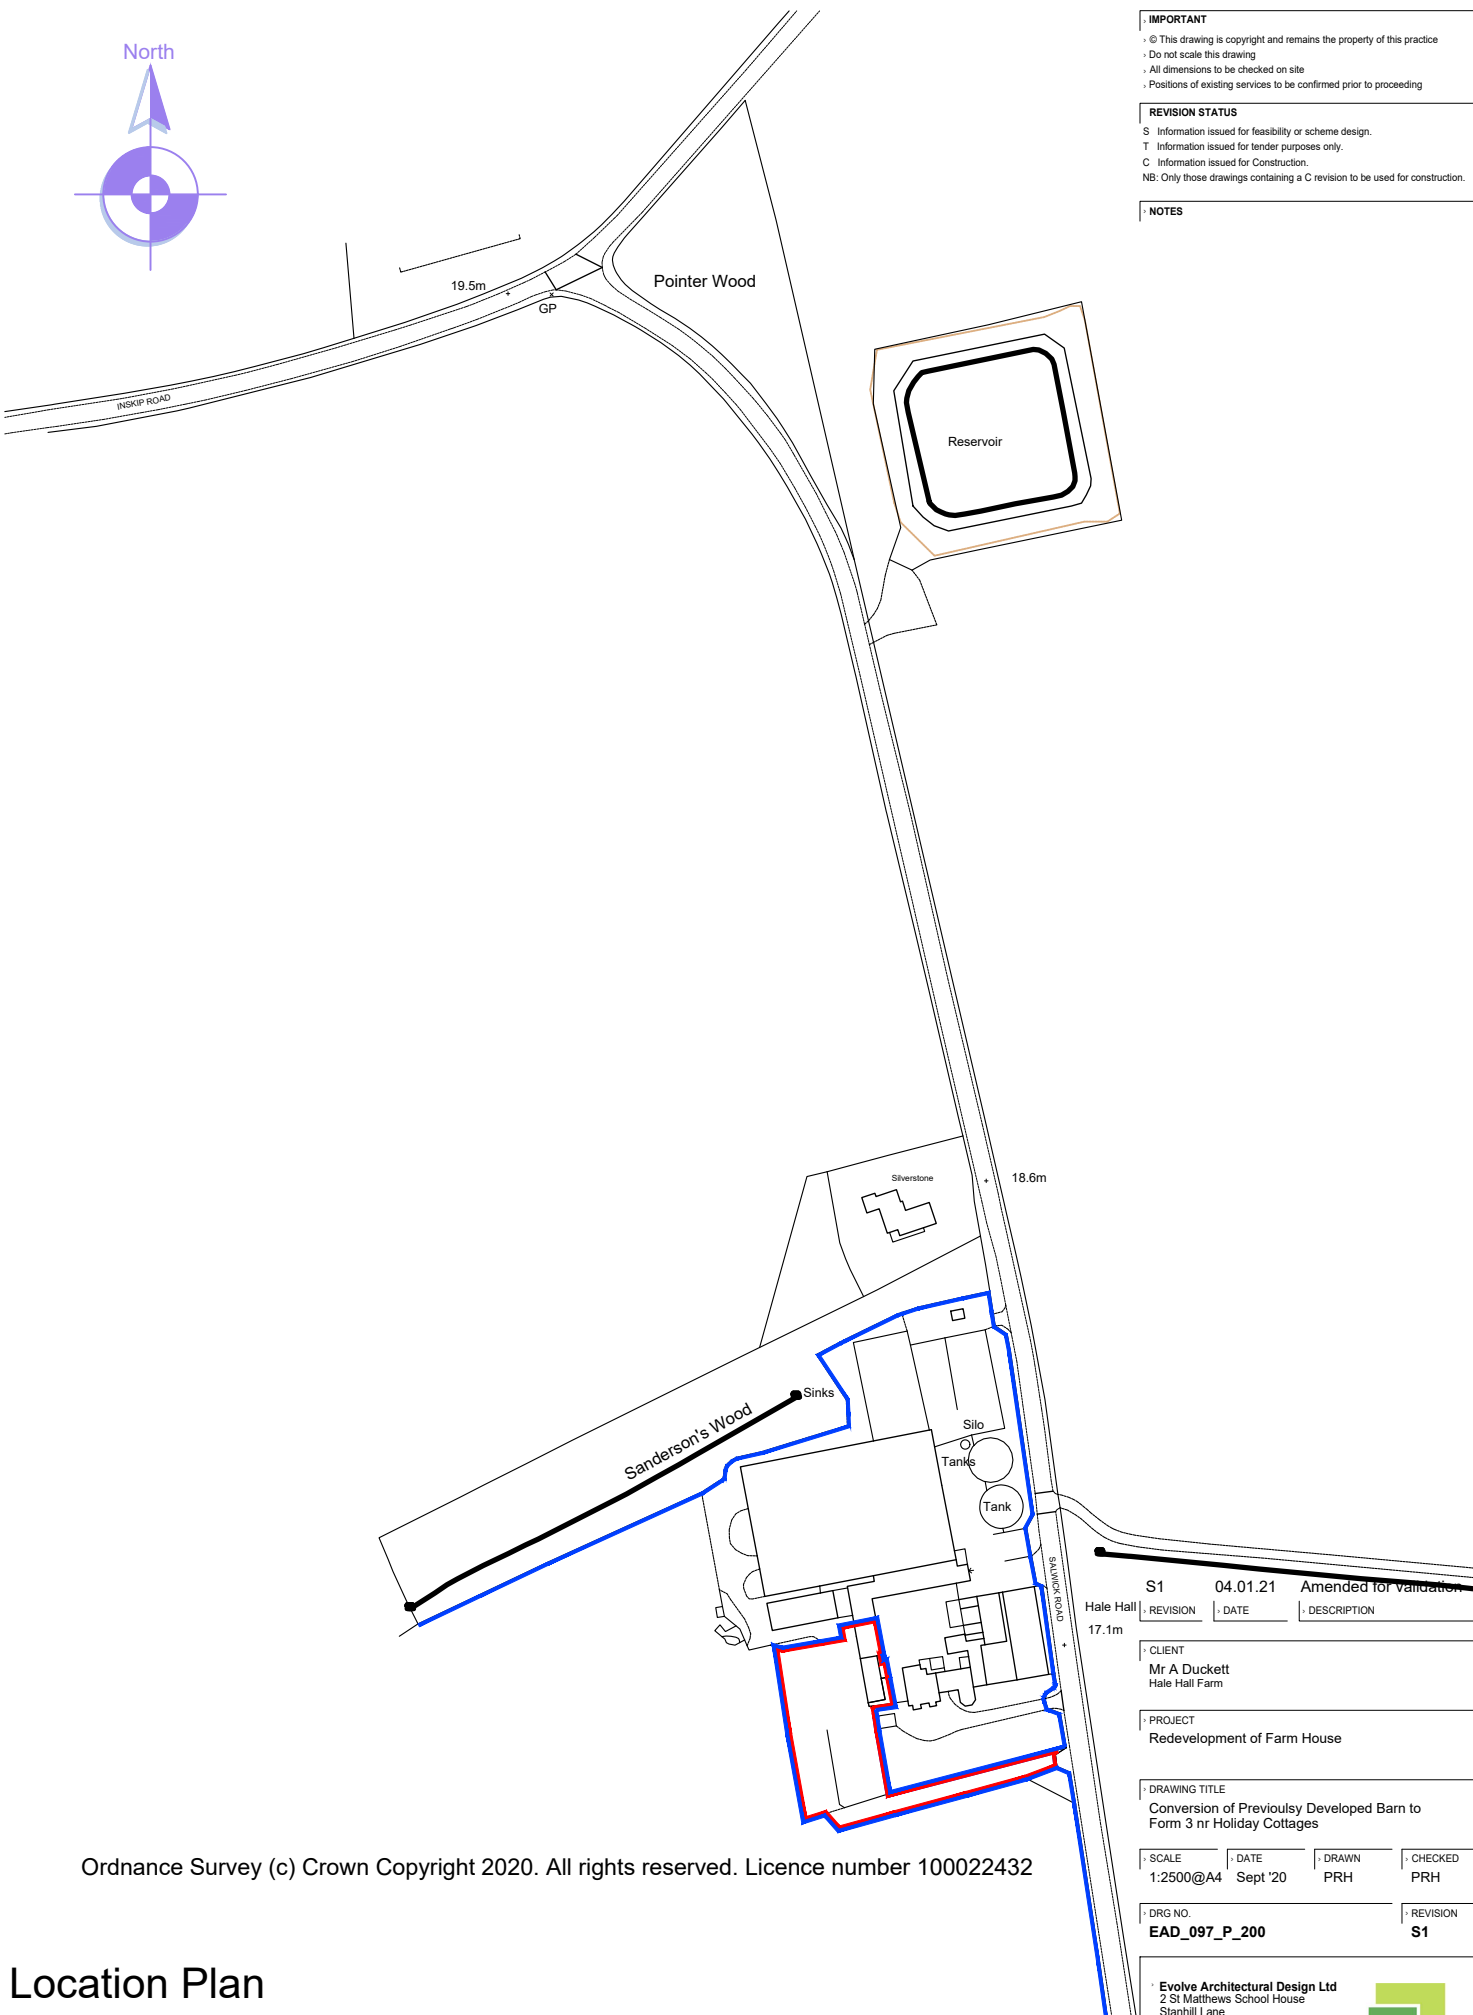

Ordnance Survey (c) Crown Copyright 2020. All rights reserved. Licence number 100022432

## Location Plan

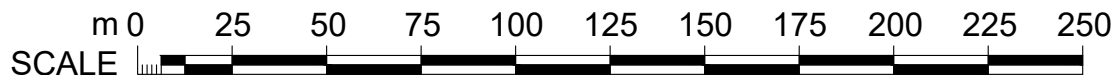

1:2,500

S1	04.01.21	Amended for validation	
REVISION	DATE	DESCRIPTION	
CLIENT			
Mr A Duckett			
Hale Hall Farm			
PROJECT			
Redevelopment of Farm House			
DRAWING TITLE			
Conversion of Previously Developed Barn to			
Form 3 nr Holiday Cottages			
SCALE	DATE	DRAWN	CHECKED
1:2500@A4	Sept '20	PRH	PRH
DRG NO.			REVISION
EAD 097 P 200			S1

Evolve Architectural Design Ltd  
2 St Matthews School House  
Stanhill Lane  
Oswaldtwistle  
Accrington  
Lancashire BB5 4PZ  
T 01254 469702  
M 07557 592102  
E paul@evolvead.co.uk  
www.evolvead.co.uk

