


1 : 1250

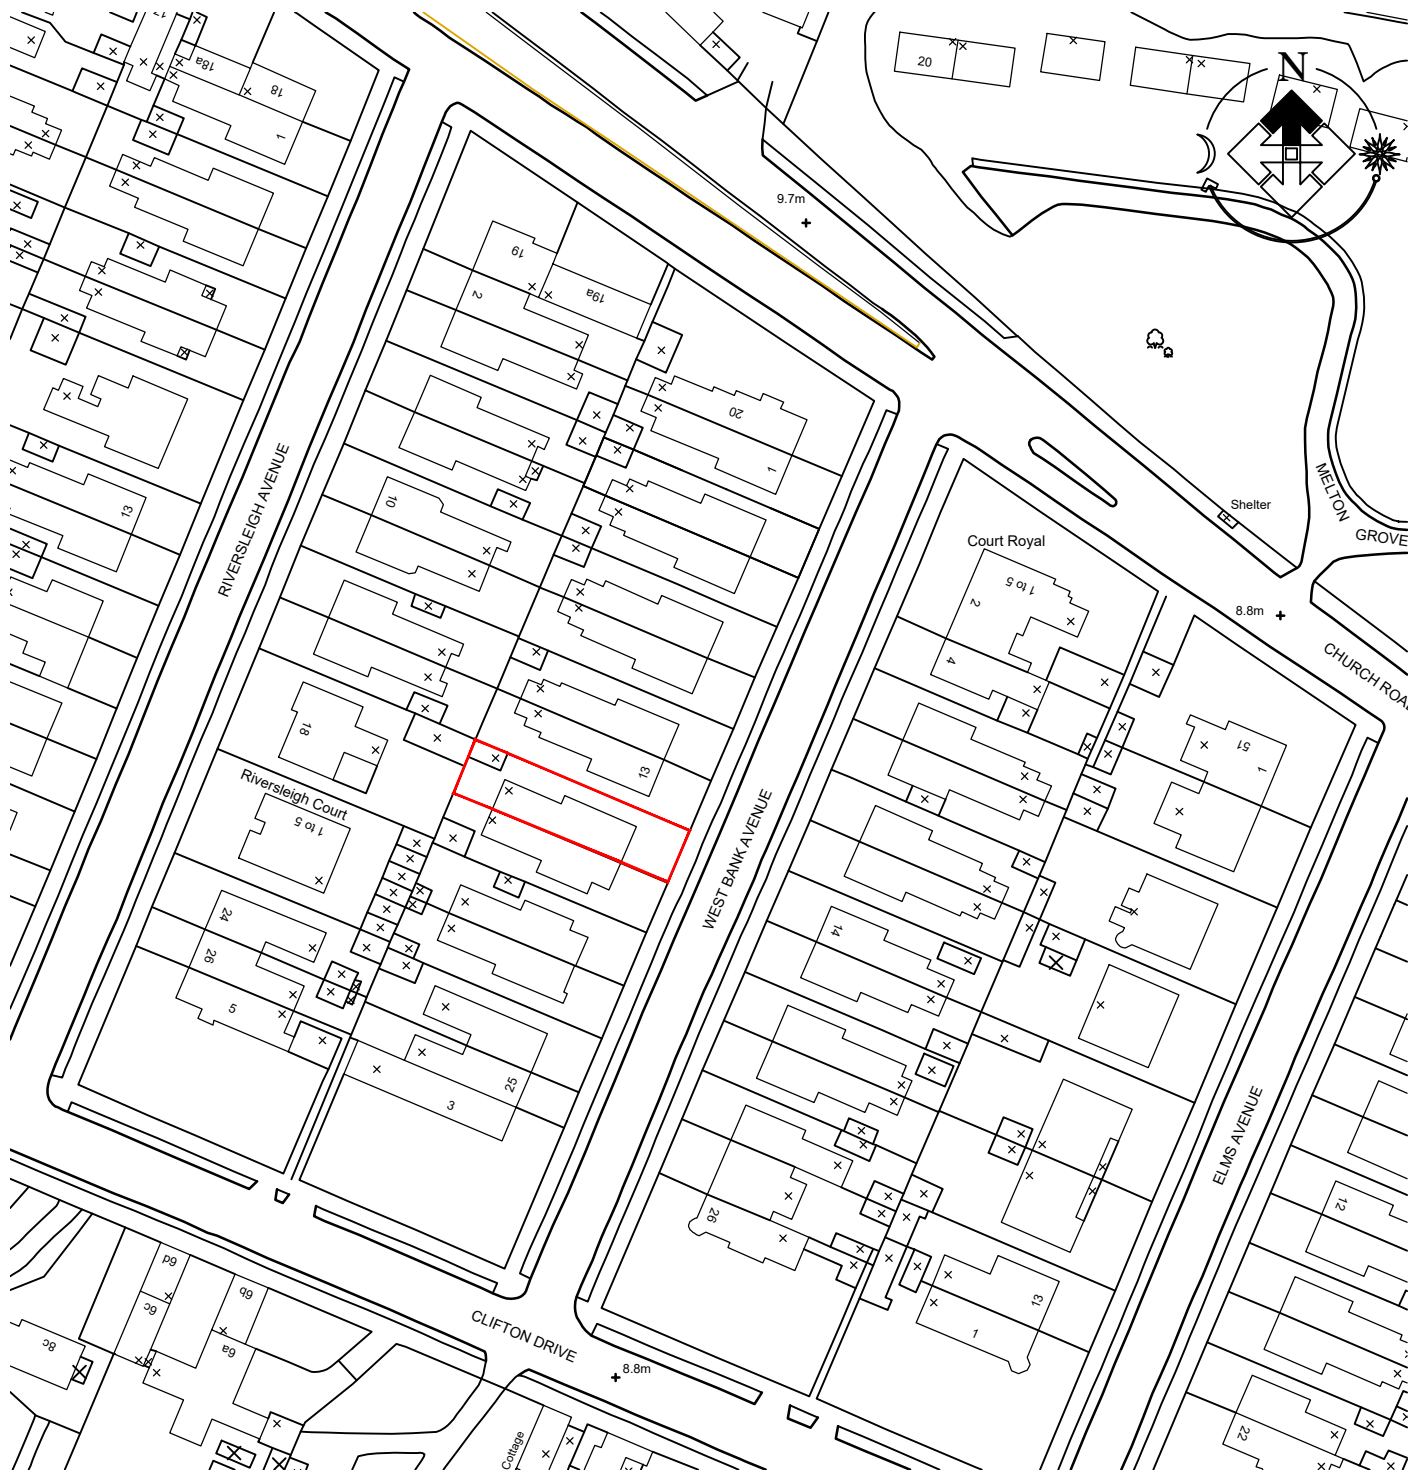

# PLANNING

Client:  
Mr D Westmoreland

Project:  
Proposed Refurbishment

Drawing Title:  
Location Plan  
15 West Bank Ave, Lytham



9 clover drive, freckleton, preston, lancashire pr4 1tg  
tel: 07773 014899 email info@clover-design.co.uk

Drawn: MS	Checked:	Scale: 1:1250	Date: Jan 21
--------------	----------	------------------	-----------------

Job No: 20-078	Drawing No: 1002	Rev:
-------------------	---------------------	------