


0m 25m 50m 75m 100m



Scale 1:1250

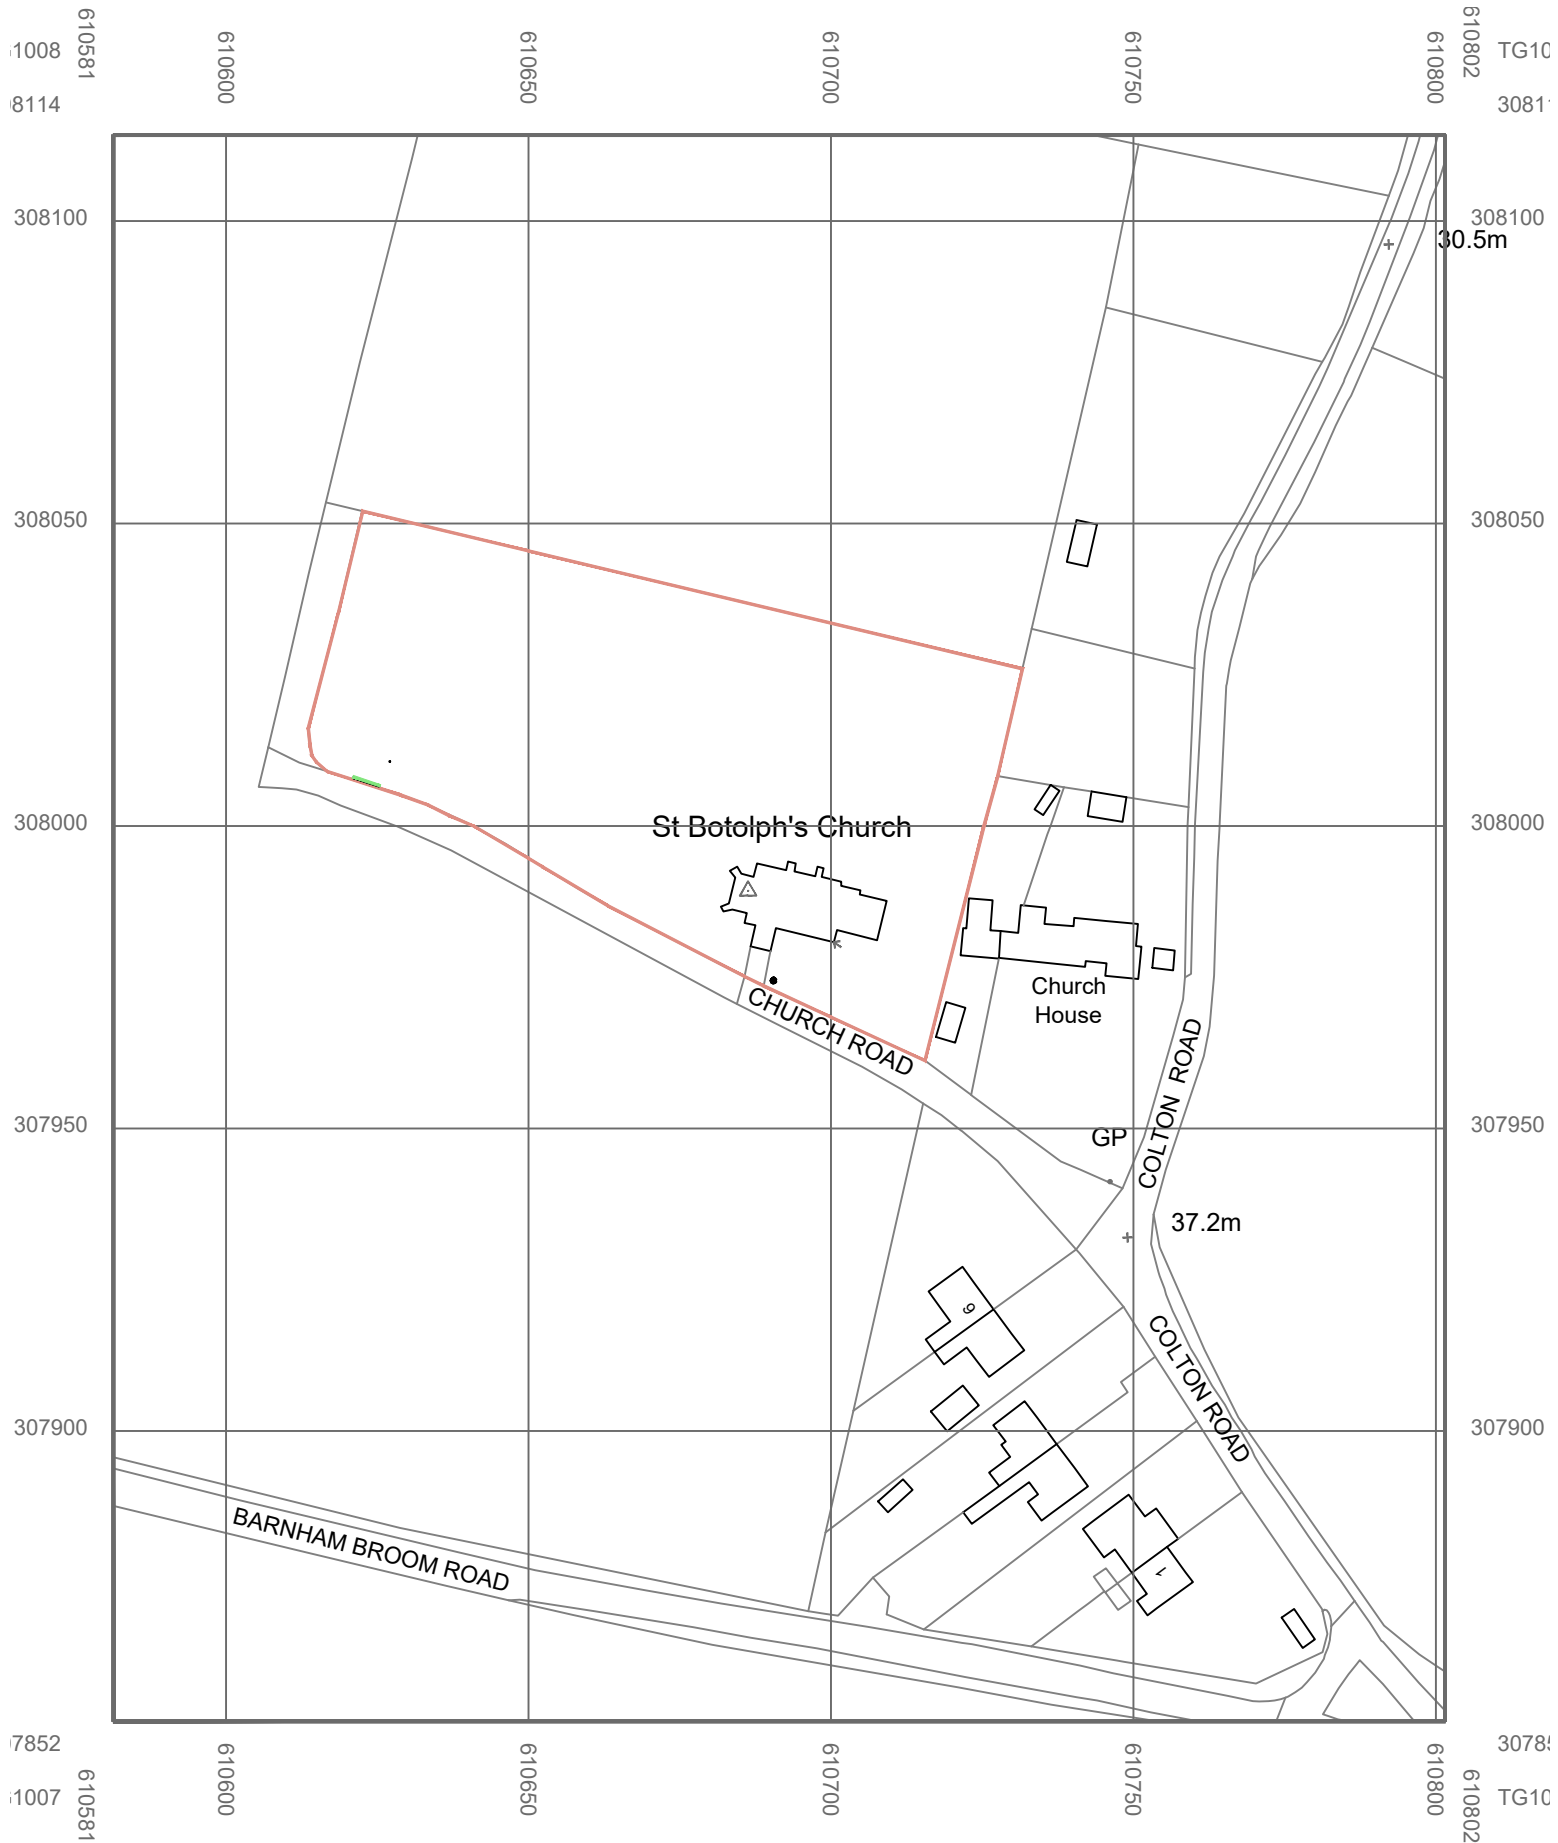

# Site Location Plan

Church of St. Botolph, Church Road, Barford, NR9 4AU