

H

Cabin Studio
Cuckstool Cottage
Castle Acre

Scale 1:50

0 1 2
metres

PLAN VIEW


BOROUGH COUNCIL OF
KING'S LYNN & WEST NORFOLK

RECEIVED
11 JAN 2021

J. SECKER
POSTAL ADMIN

Metalled road
← 2.700 →

Cuckstool lane

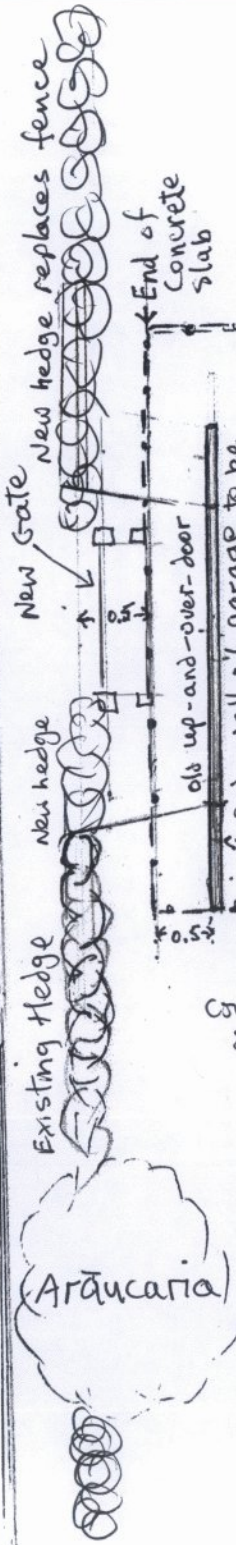


End of concrete slab

old up-and-over-door
ends wall of garage to be removed

concrete slab

← To house
20 M

3M
to boundary

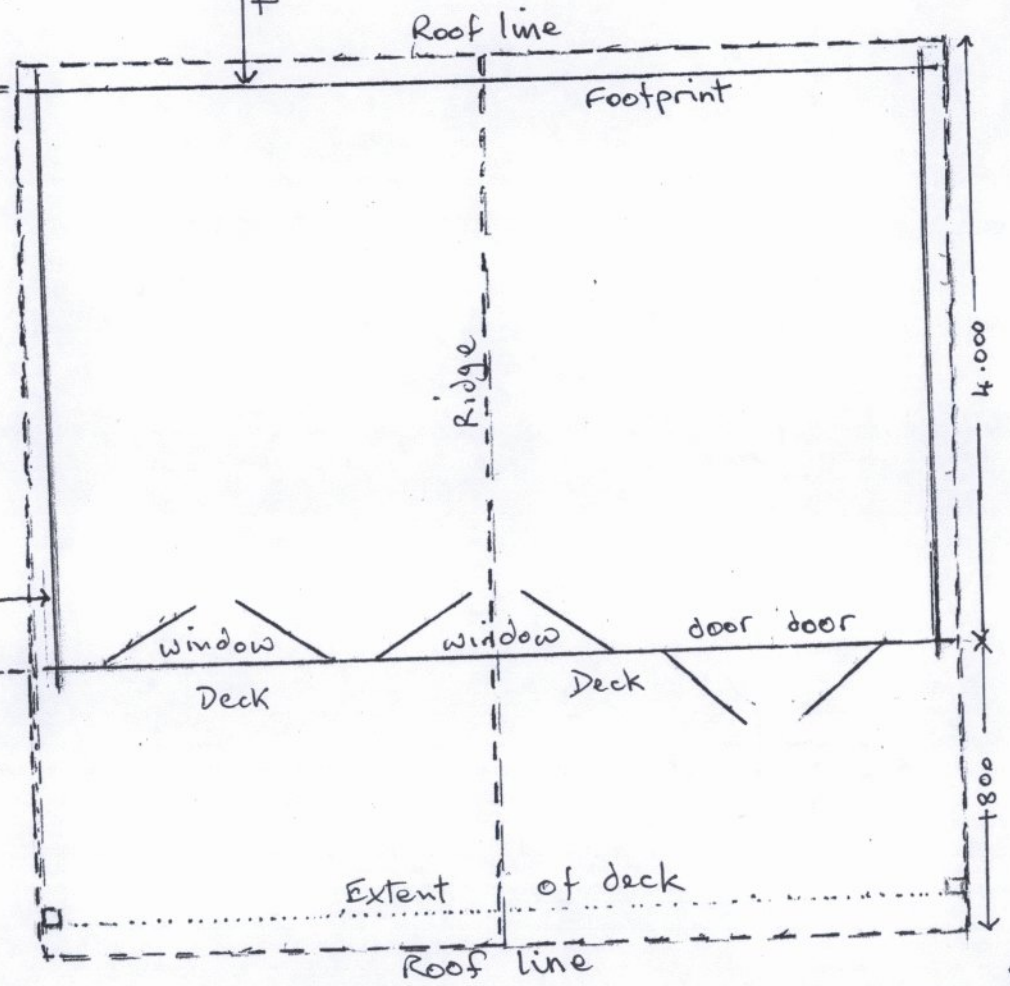

4.000

1.800

← NORTH