
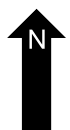
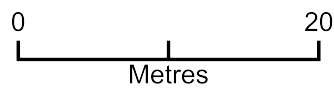


C. Studio cabin at Cuckstool Cottage Castle Acre

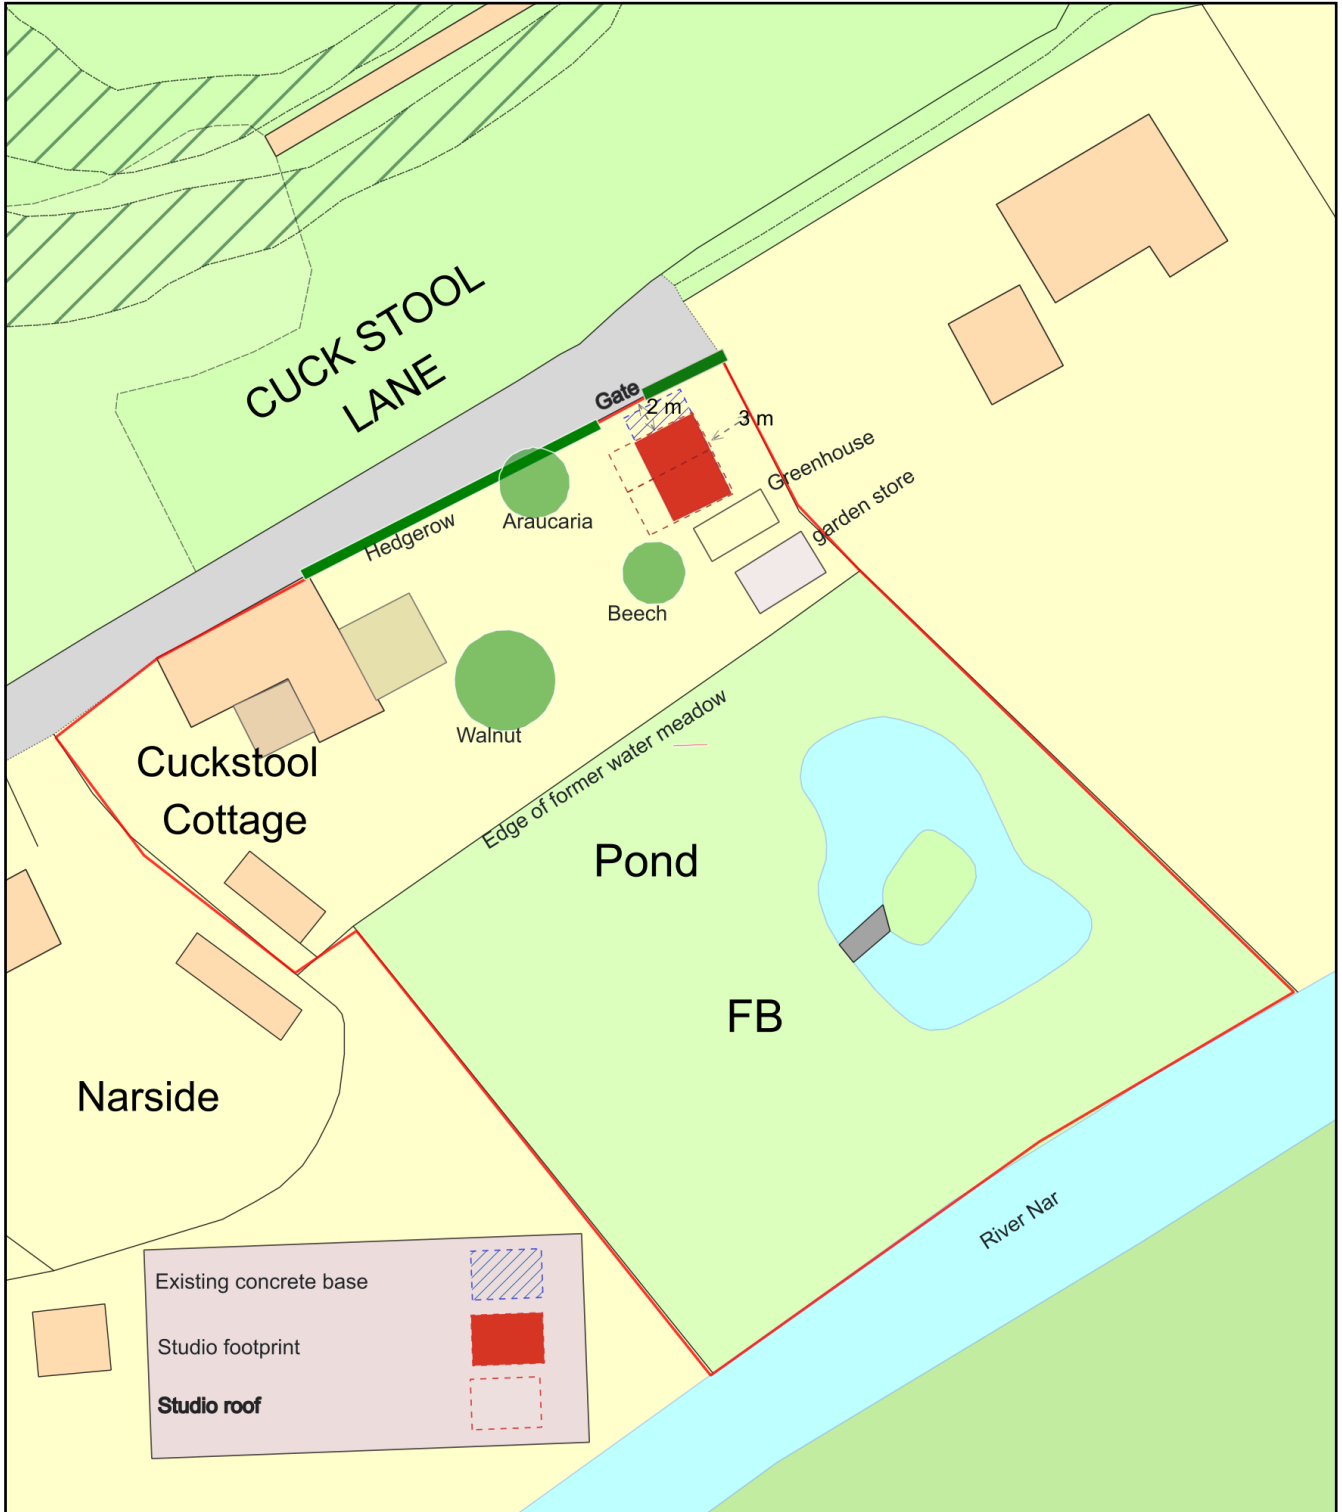

Plan Produced for: Mr D C and Dr D Morris

Date Produced: 11 Jan 2021

Plan Reference Number: TQRQM21011082807091

Scale: 1:500 @ A4