
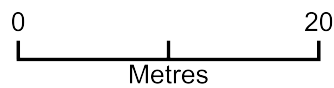


B. Pre-existing asbestos/concrete building block plan at Cuckstool Cottage

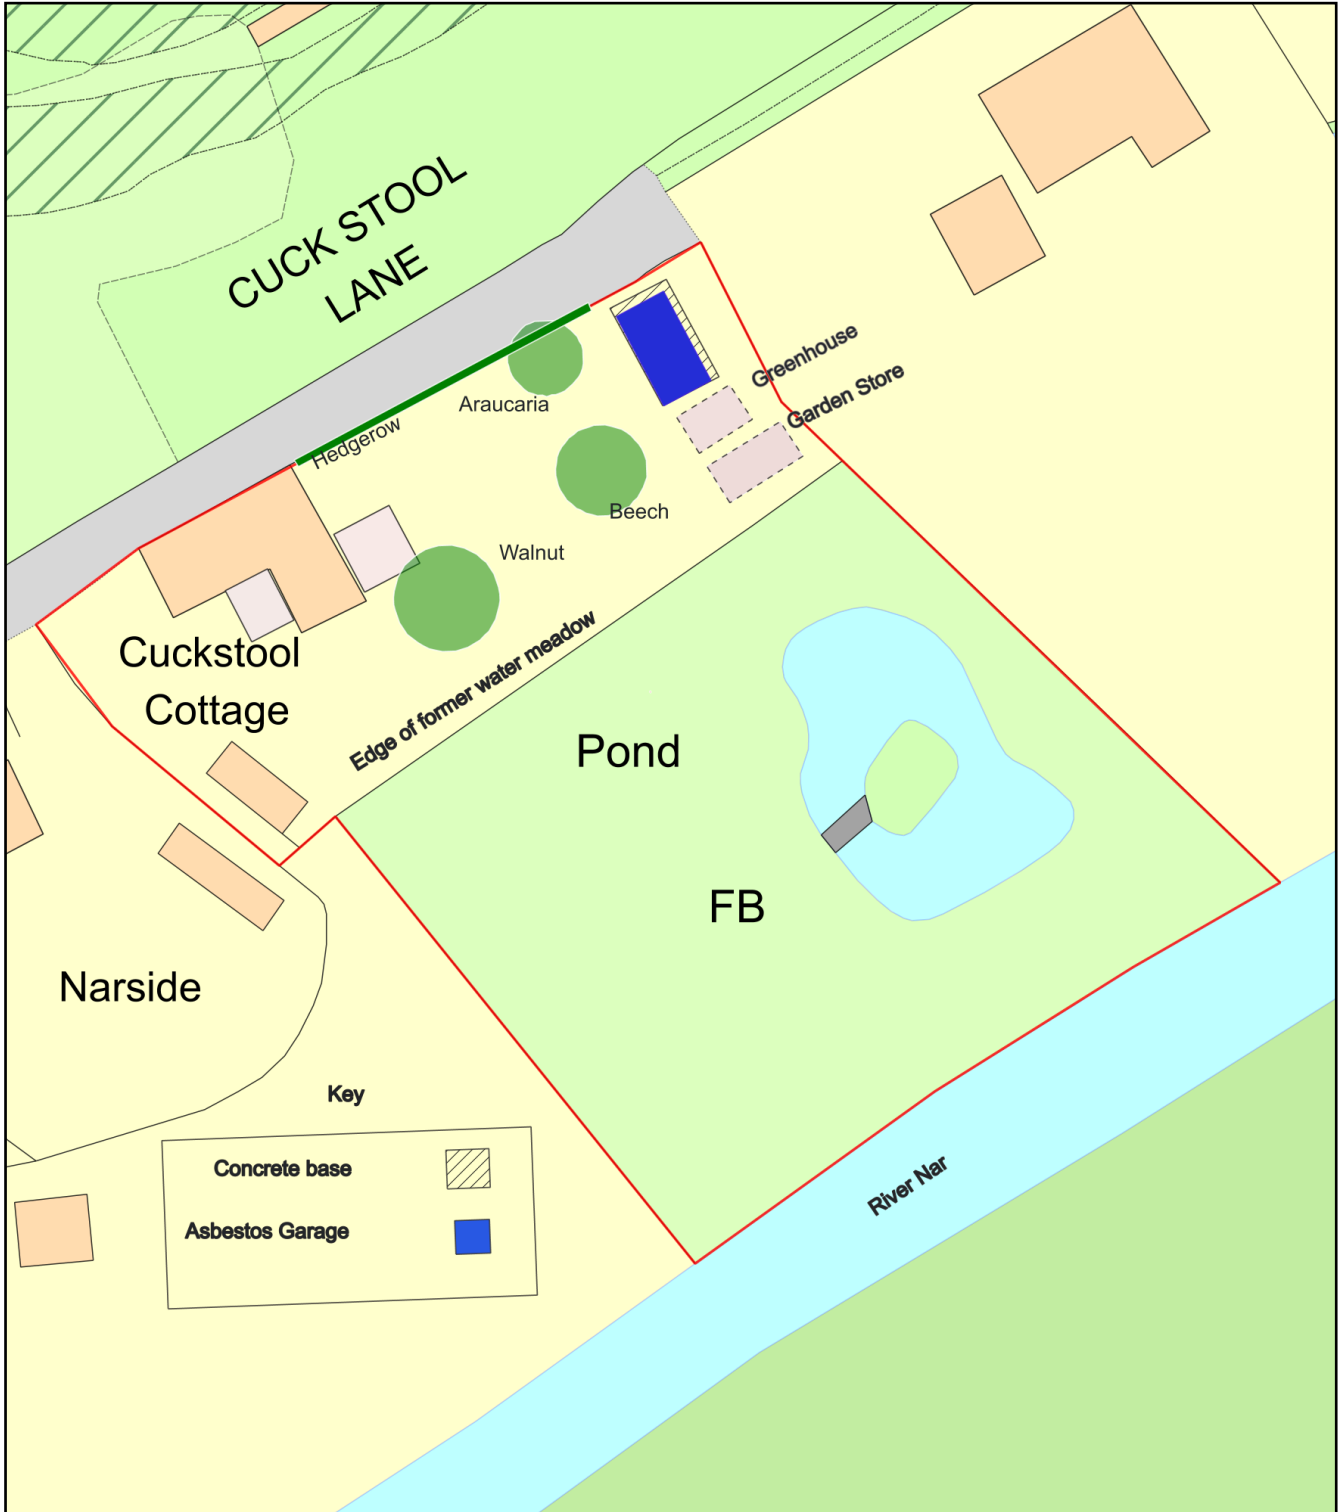

Plan Produced for: Mr D C and Dr D Morris

Date Produced: 04 Jan 2021

Plan Reference Number: TQRQM21003115632019

Scale: 1:500 @ A4