


A. Studio Cabin at Cuckstool Cottage, Castle Acre

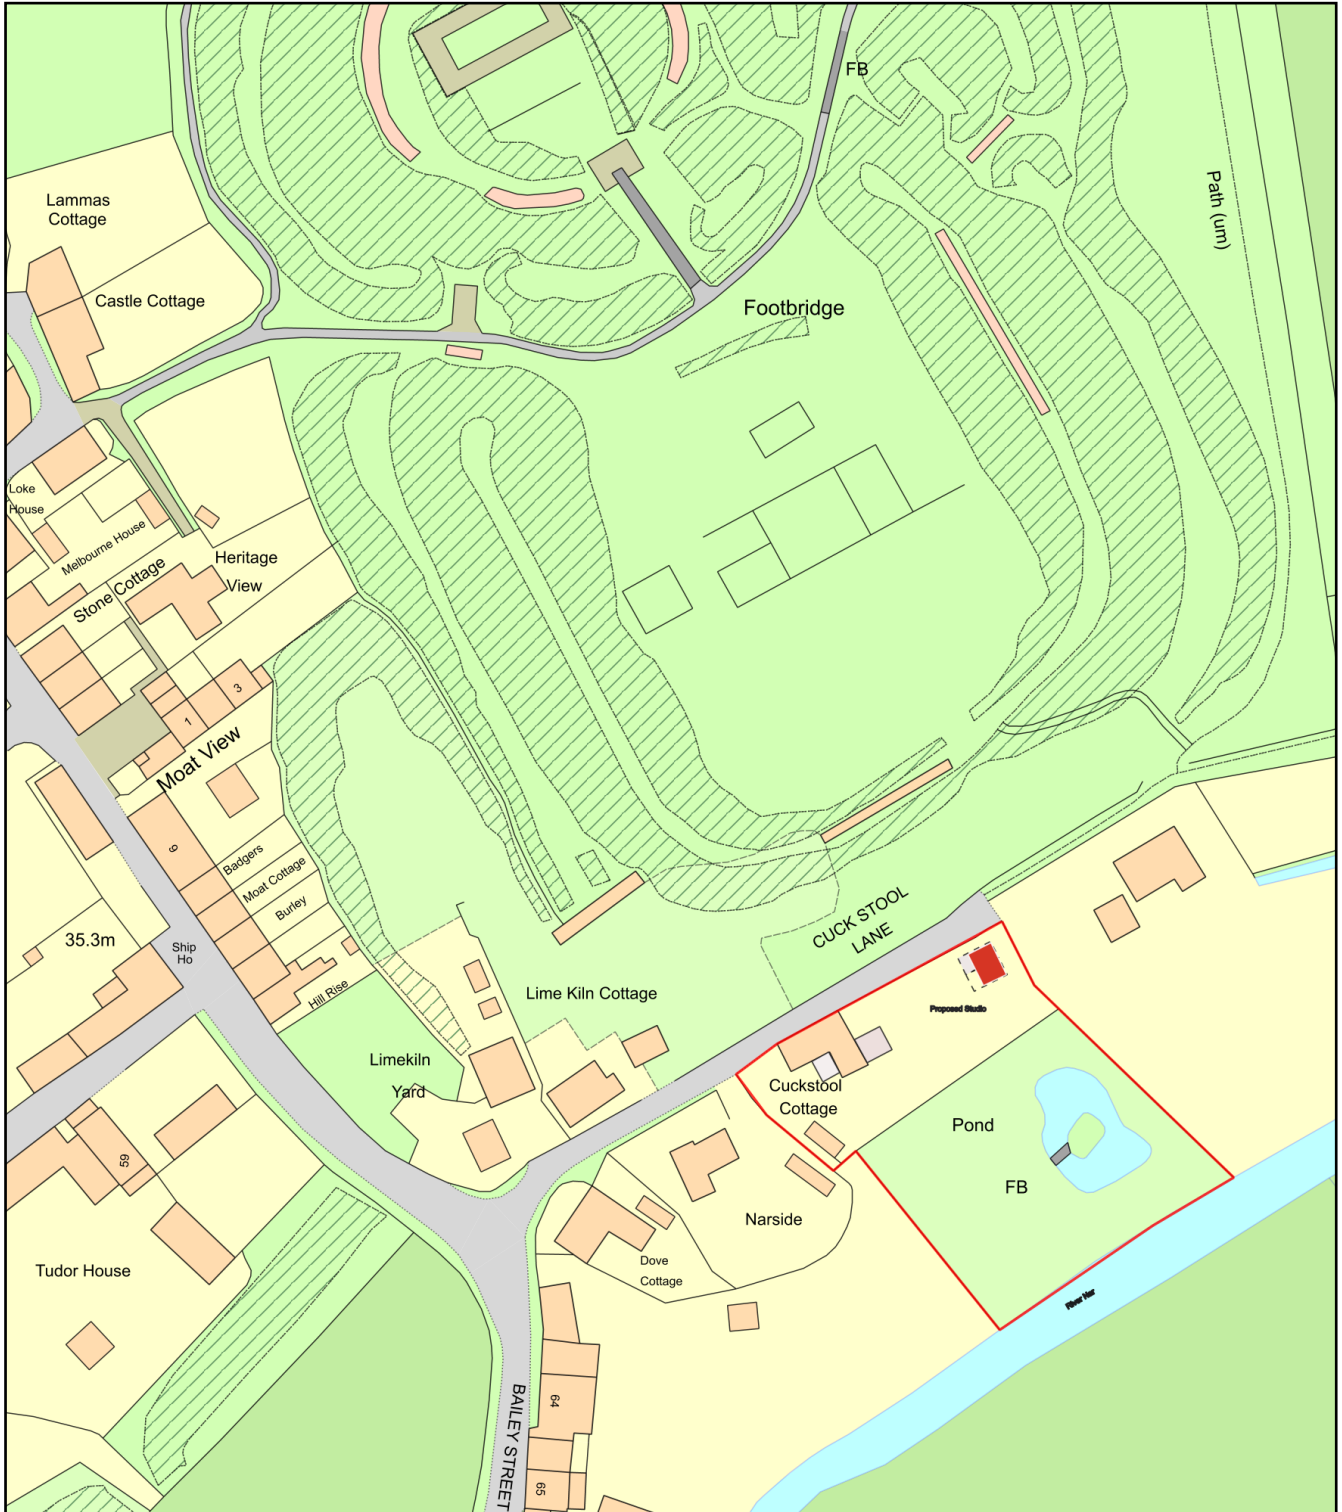

Plan Produced for: Mr D C and Dr D Morris

Date Produced: 07 Jan 2021

Plan Reference Number: TQRQM21003110307710

Scale: 1:1250 @ A4