


Note
Existing Utilities & Leachate pipes shown for indicative purposes only. Exact line and level to be confirmed at detailed design stage

Gully Note
Gullies to be spaced relative to a drainage catchment area of 240m² as per Table MC1 (Part 4) from The 6C's Design Guide


Existing Discharge Pipes to be retained/extended under Proposed Road

Toe Drainage to be provided at bottom of all slopes

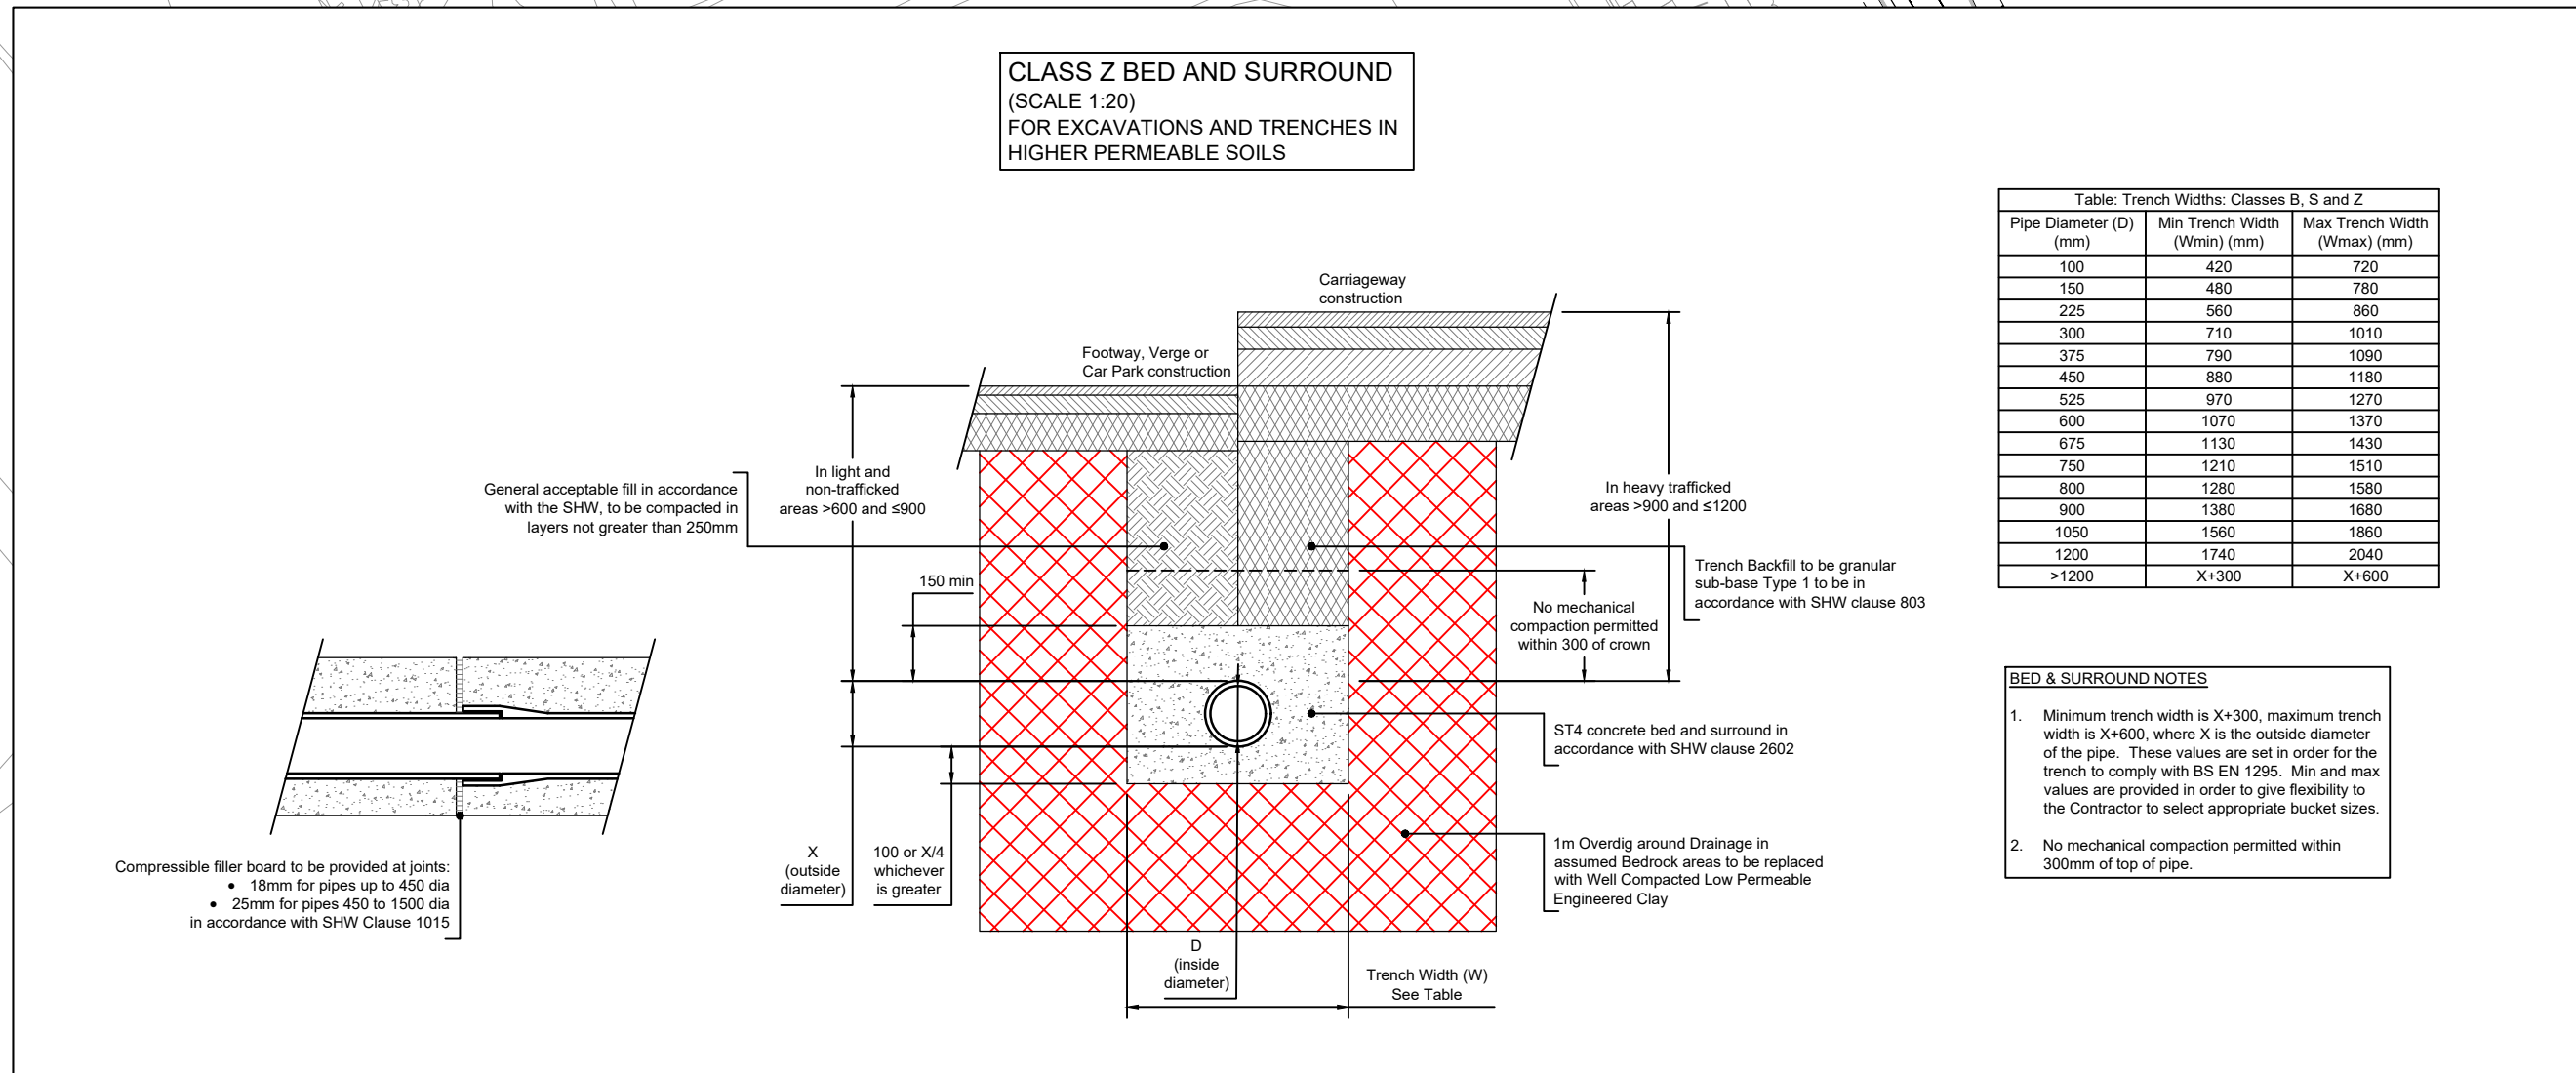

Notes

- Do not scale this drawing. All dimensions must be checked/ verified on site. If in doubt ask.
- This drawing is to be read in conjunction with all relevant architects, engineers and specialists drawings and specifications.
- All dimensions in millimetres unless noted otherwise. All levels in metres unless noted otherwise.
- Any discrepancies noted on site are to be reported to the engineer immediately.

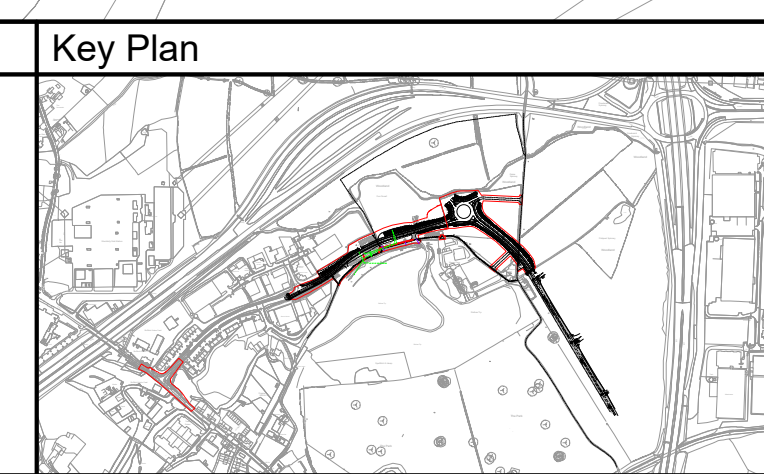

Legend

- Redline Planning Boundary
- Highway Surface Water Drainage
- Existing Unnamed Watercourse
- Existing Leachate collection pipe
- Highway Surface Water Manhole
- Highway Surface Water Headwall

ISSUES & REVISIONS

Rev	Date	Details of issue / revision	Drw	Rev
P1	20.11.20	Issued for Planning	MR	DH
P2	08.12.20	Planning boundary amended	DH	DH

BWB
CONSULTANCY | ENVIRONMENT
INFRASTRUCTURE | BUILDINGS

Birmingham | 0121 233 3322
 Leeds | 0113 233 8000
 London | 020 7234 9122
 Manchester | 0161 233 4260
 Nottingham | 0115 924 1100
 www.bwbconsulting.com

Client
The Trustees of Drummond Estate

Drawn: M. Ross
Reviewed: D. Hodgson
BWB Ref: NTH 2304
Date: Nov 20
Scale@A1: 1:1000

Project Title
Enderby Relief Road, Leicestershire

Drawing Status
Planning

Drawing Title
Highway Drainage Strategy

Project - Originator - Zone - Level - Type - Role - Number
ERR-BWB-HDG-8B-DR-C-500

Status
S8

Rev
P2