


**Note**  
Existing Utilities & Leachate pipes shown for indicative purposes only. Exact line and level to be confirmed at detailed design stage

**Gully Note**  
Gullies to be spaced relative to a drainage catchment area of 240m<sup>2</sup> as per Table MC1 (Part 4) from The 6C's Design Guide


Existing Discharge Pipes to be retained/extended under Proposed Road

Toe Drainage to be provided at bottom of all slopes

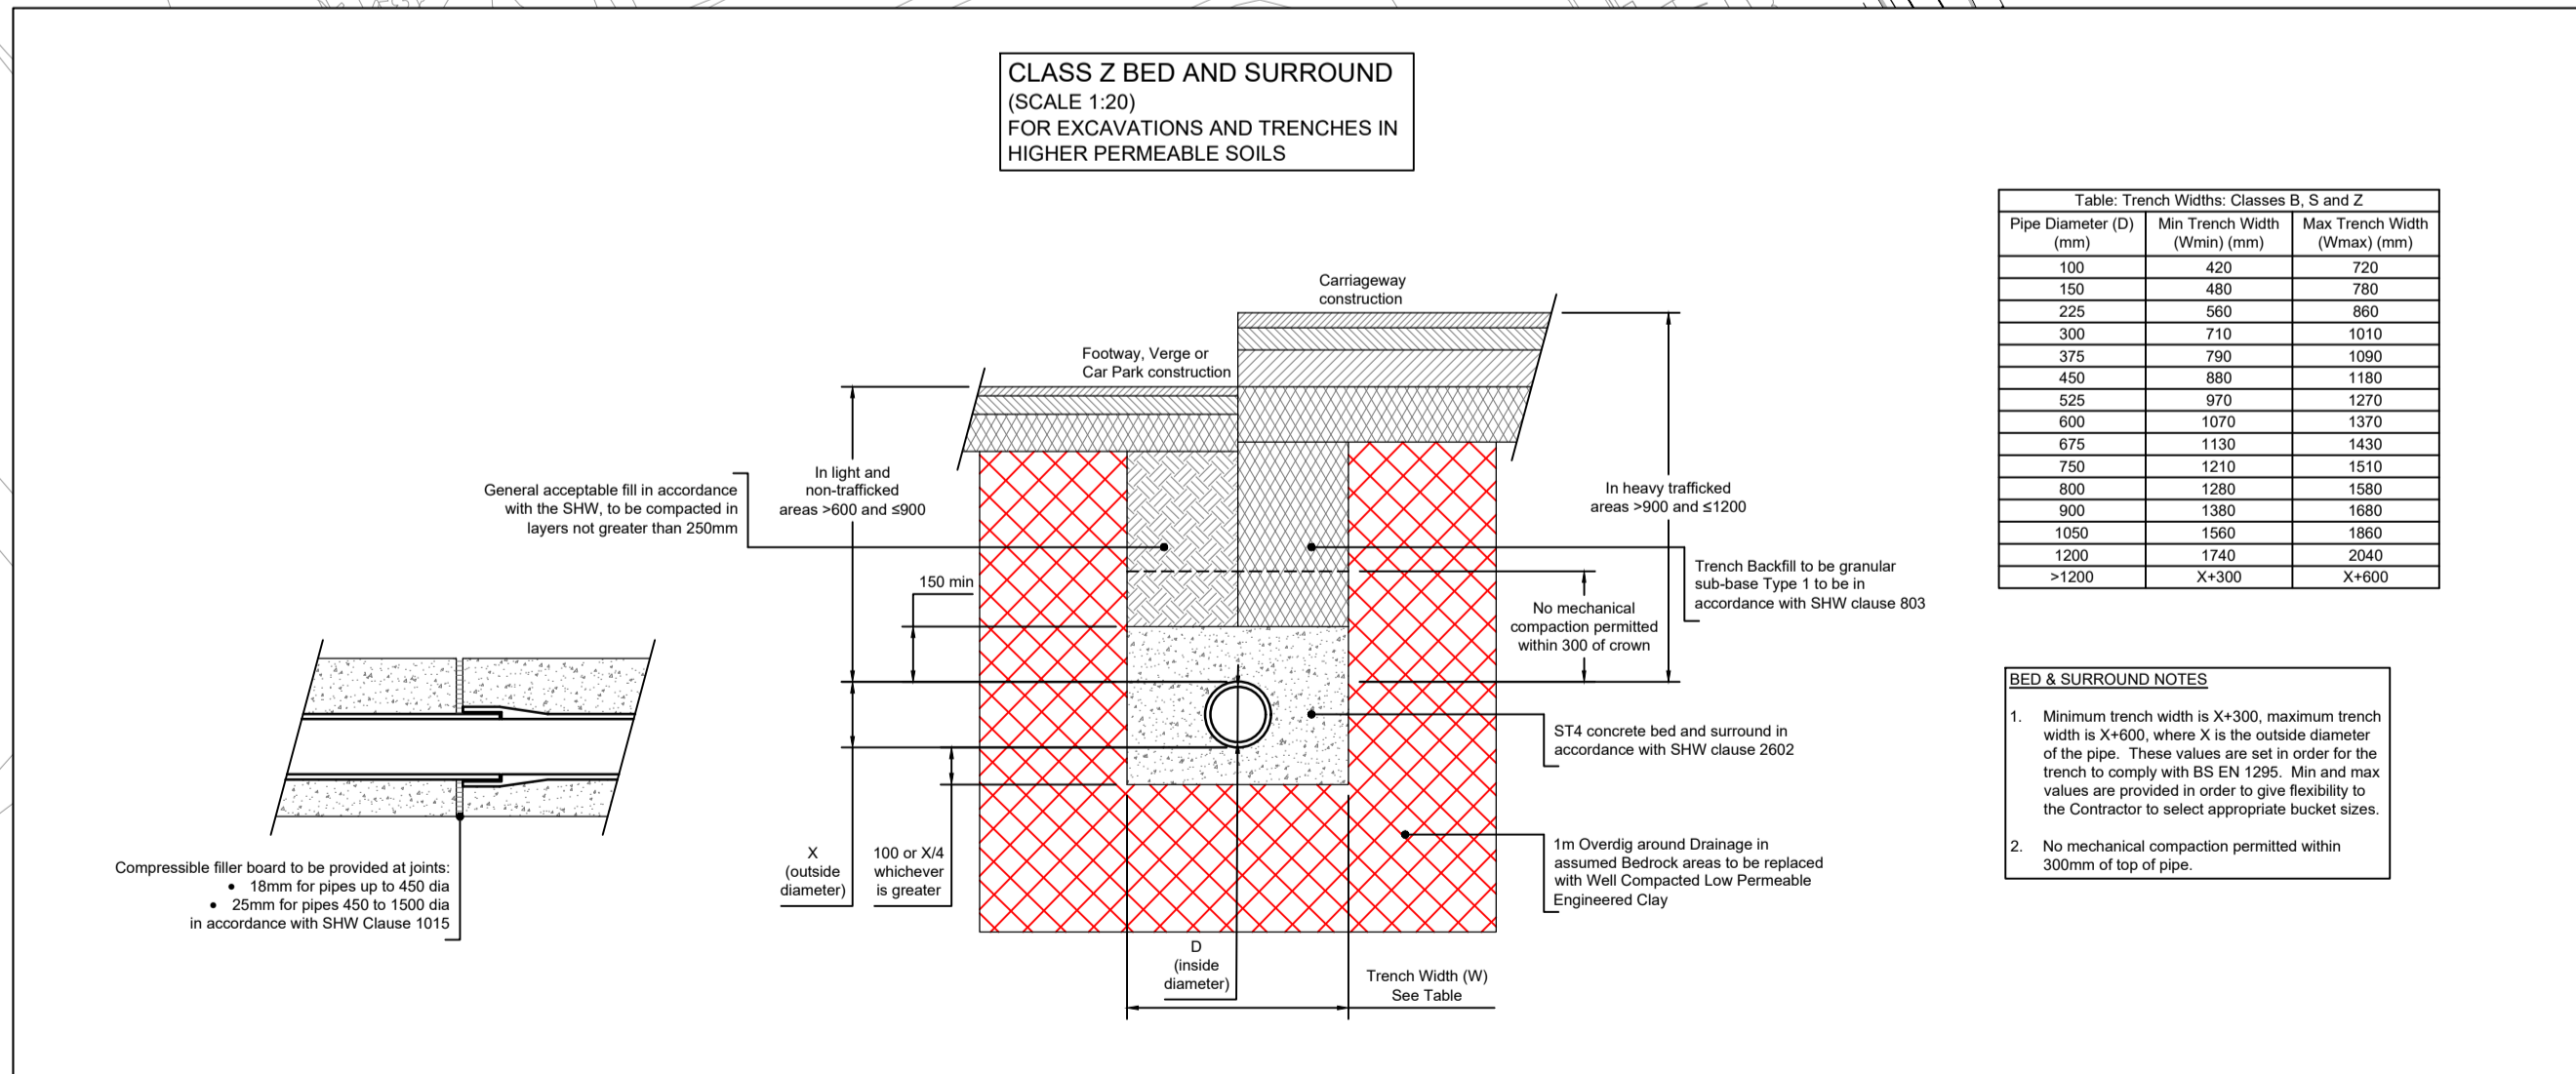

**Notes**

- Do not scale this drawing. All dimensions must be checked/ verified on site. If in doubt ask.
- This drawing is to be read in conjunction with all relevant architects, engineers and specialists drawings and specifications.
- All dimensions in millimetres unless noted otherwise. All levels in metres unless noted otherwise.
- Any discrepancies noted on site are to be reported to the engineer immediately.

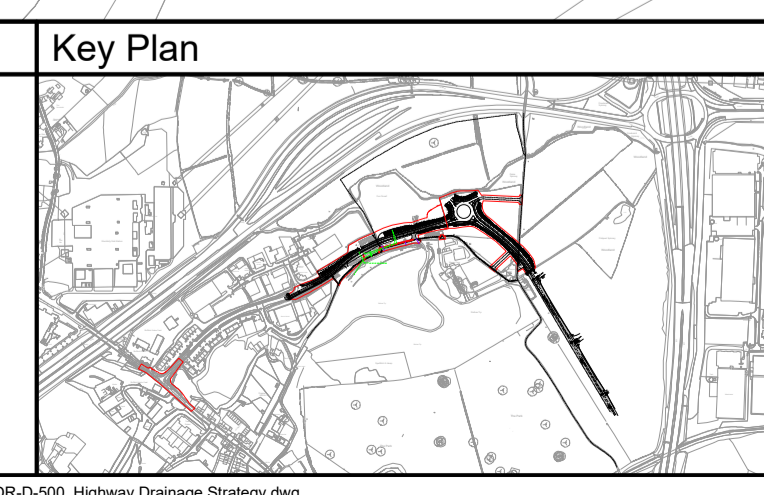

**Legend**

- Redline Planning Boundary
- Highway Surface Water Drainage
- Existing Unnamed Watercourse
- Existing Leachate collection pipe
- Highway Surface Water Manhole
- △ Highway Surface Water Headwall

**ISSUES & REVISIONS**

Rev	Date	Details of issue / revision	Drw	Rev
P1	20.11.20	Issued for Planning	MR	DH
P2	08.12.20	Planning boundary amended	DH	DH
P3	17.01.21	Revised following planning comments	MR	DH

**BWB**  
CONSULTANCY | ENVIRONMENT  
INFRASTRUCTURE | BUILDINGS

Birmingham | 0121 233 3322  
 Leeds | 0113 233 8000  
 London | 020 7234 9122  
 Manchester | 0161 233 4260  
 Nottingham | 0115 924 1100  
 www.bwbconsulting.com

Client  
**The Trustees of Drummond Estate**

Drawn: M. Ross  
Reviewed: D. Hodgson  
BWB Ref: NTH 2304  
Date: Nov 20  
Scale@A1: 1:1000

Project Title  
**Enderby Relief Road, Leicestershire**

Drawing Status  
**Planning**

Drawing Title  
**Highway Drainage Strategy**

Project - Originator - Zone - Level - Type - Role - Number  
**ERR-BWB-HDG-8B-DR-C-500**

Status  
**S8**

Rev  
**P3**