


Notes

- Do not scale this drawing. All dimensions must be checked/verified on site, if it should ask.
- This drawing is to be read in conjunction with all relevant architects, engineers and specialist drawings and specifications.
- All dimensions in millimetres unless noted otherwise. All levels in metres unless noted otherwise.
- Any discrepancies noted on site are to be reported to the engineer immediately.

Copyright BWB Consulting Ltd

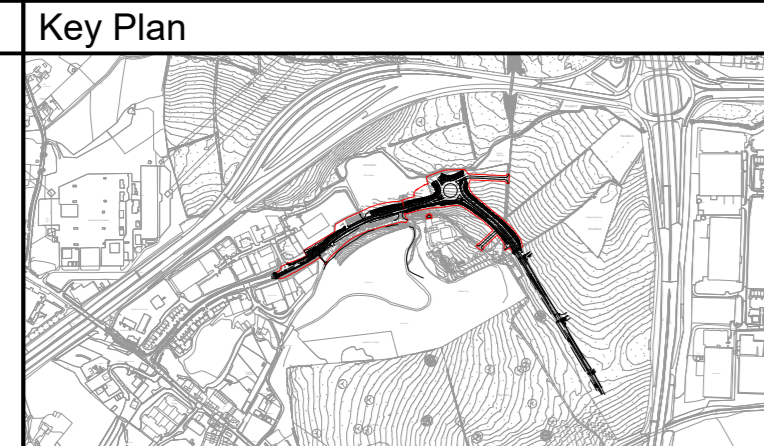

ISSUES & REVISIONS

Rev	Date	Details of issue / revision	Drawn	Rev
01	20/11/20	Issued for Planning	MR	01

BWB
CONSULTANCY | ENVIRONMENT
INFRASTRUCTURE | BUILDINGS

Birmingham | 0121 233 3322
 Leeds | 0113 233 8000
 London | 020 7234 9122
 Manchester | 0161 233 4290
 Nottingham | 0115 924 1100
www.bwbconsulting.com

Client
The Trustees of Drummond Estate

Drawn: M. Ross
BWB Ref: NTH 2304
Date: Nov'20

Reviewed: D. Hodgson
Scale: As Shown

Project Title
Enderby Relief Road, Leicestershire

Drawing Status
Planning

Drawing Title
Highway Drainage Longsections

Project - Originator - Zone - Level - Type - Number
ERR-BWB-HDG-8B-DR-C-520

Status Rev
S6 P1