


GROUND FLOOR PLAN

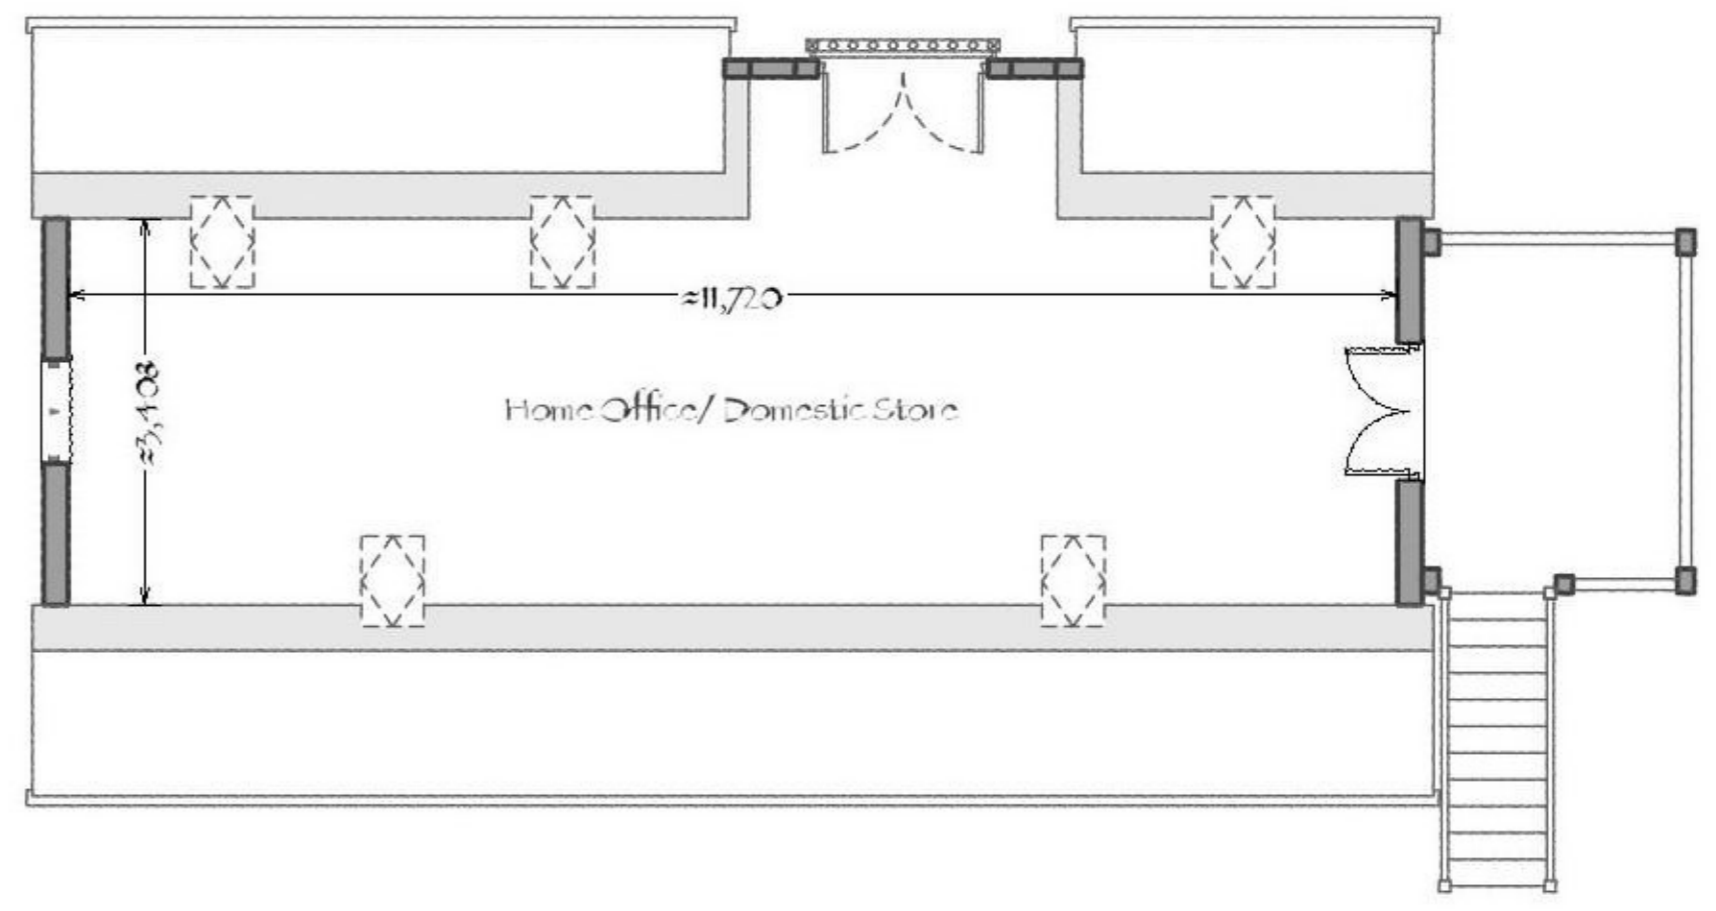

FIRST FLOOR PLAN

Construction Notes

- Roof Covering Clay
- Walls Feather edge weather boarded panels
- Structure Traditionally jointed & pegged oak frame
- Plinth Brickwork

Proposed Garage at,  
New Grove,  
Brockridge Common,  
Ripple,  
Tewkesbury,  
GL20 6HB.

1:100 ON A3 . JUNE 2020



T.428.0.C

© Copyright 2020. This drawing is the property of Border Oak Design and Construction Ltd. and the copyright is reserved by them. This drawing is issued on condition that it is not copied wholly or in part without the prior written consent of Border Oak Design and Construction.