


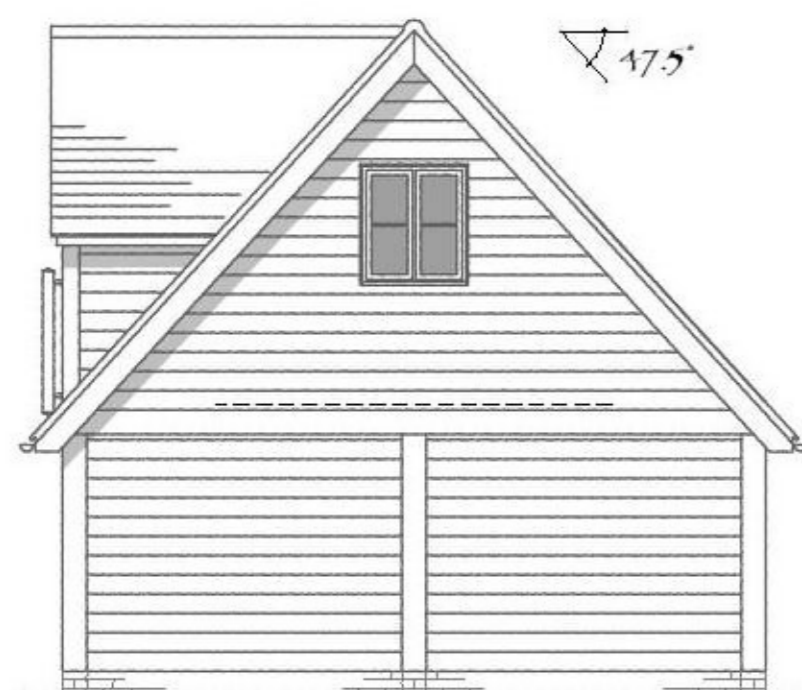


EAST ELEVATION



NORTH ELEVATION



WEST ELEVATION

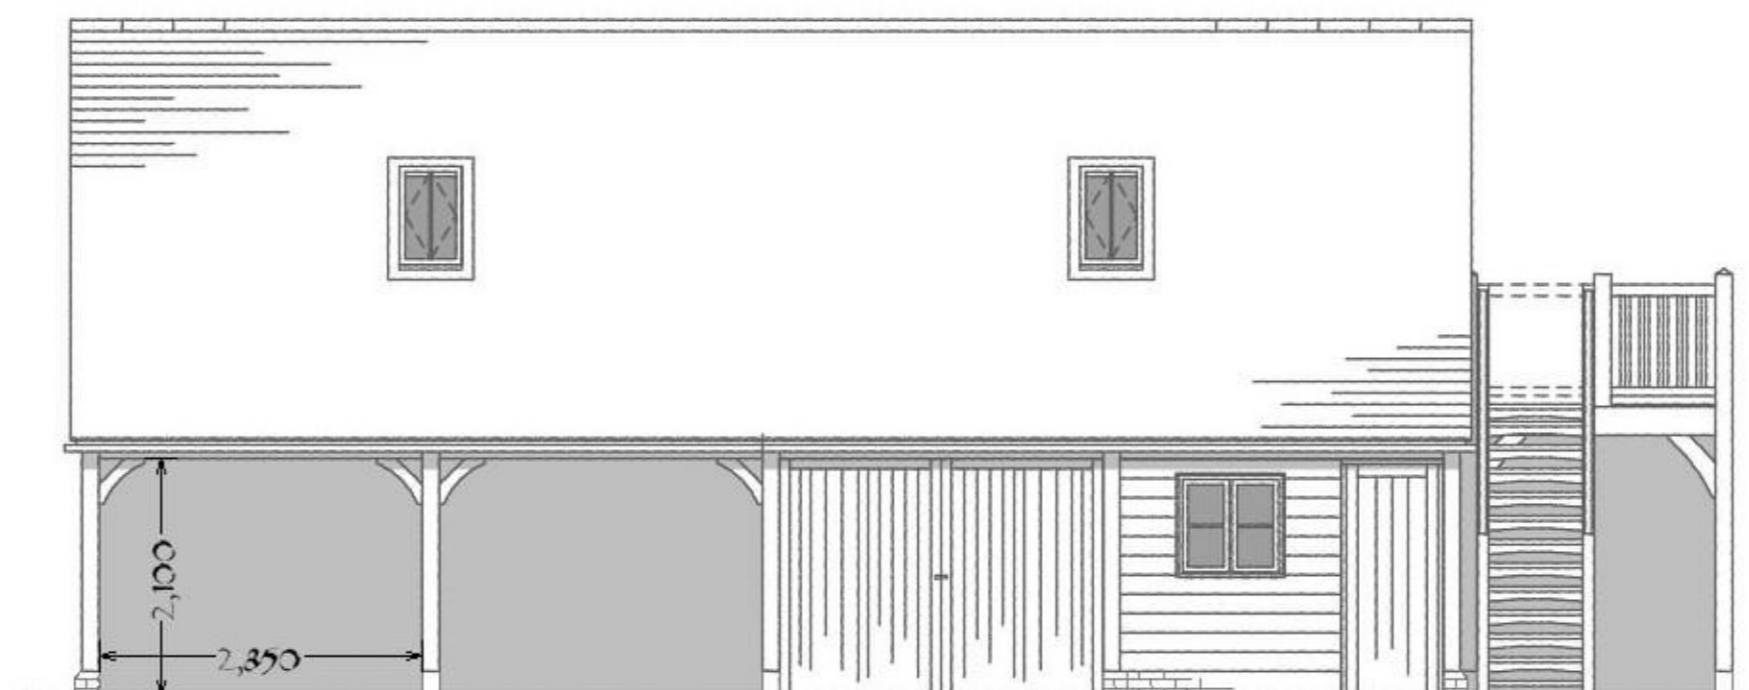


SOUTH ELEVATION

Construction Notes

- Roof Covering Clay
- Walls Feather edge weather boarded panels
- Structure Traditionally jointed & pegged oak frame
- Plinth Brickwork

Proposed Garage at,  
New Grove,  
Brockridge Common,  
Ripple,  
Tewkesbury,  
GL20 6HB.

1:100 ON A3 . JUNE 2020

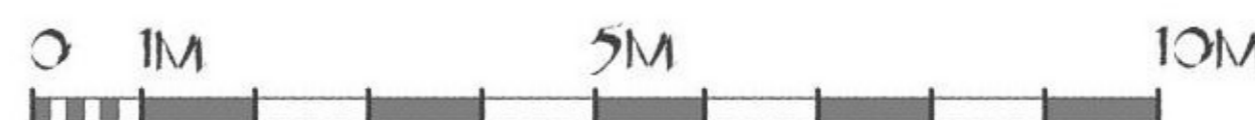

T.428.1.C