



REAR ELEVATION

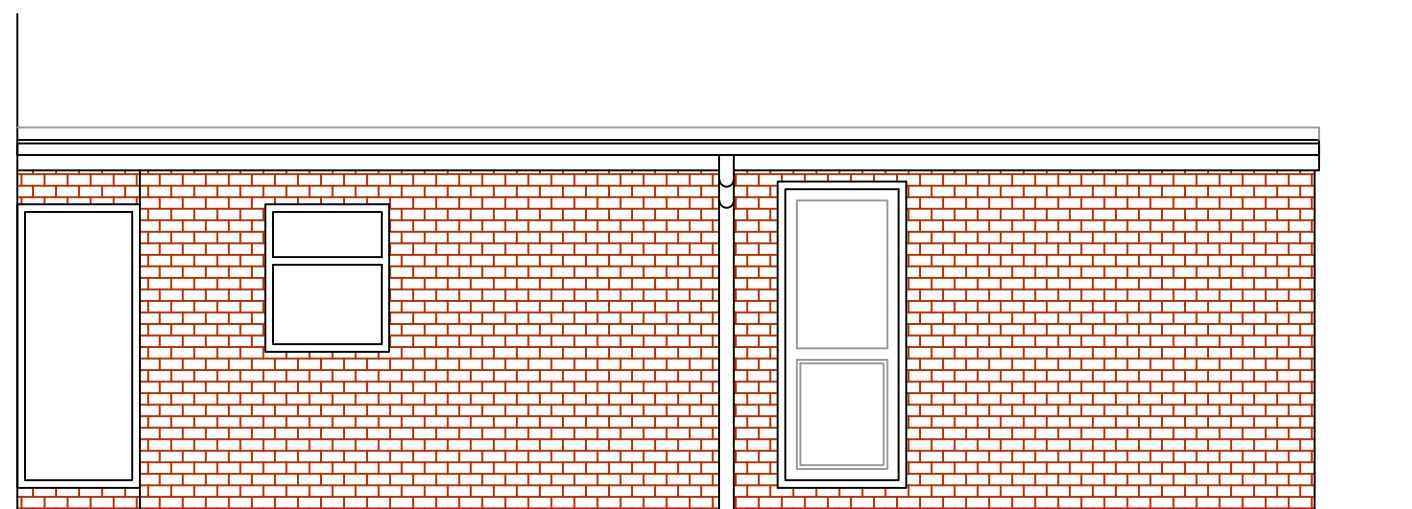

SIDE ELEVATION

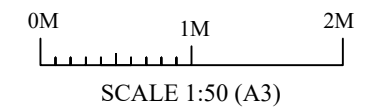

ARCHPLAN DESIGNS LTD
ARCHITECTS
 Old Mill House, Solesbridge Lane
 Rickmansworth, Herts WD3 5SX.
 TEL. 07765 890634

THIS DRAWING IS NOT TO BE REPRODUCED IN ANY PART OR FORM WITHOUT WRITTEN PERMISSION FROM APD.Ltd. ALL COPYRIGHT RESERVED

THIS DRAWING IS FOR PLANNING CONSULTATIONS ONLY
 SCALE OFF DIMENSIONS FOR PLANNING PURPOSES.

PROJECT:	143 Horseshoe Lane, Watford
TITLE:	EXISTING REAR PLAN
SCALE:	1:50 (A3)
DATE:	January 2021
PLAN No:	202014 / PL / 101