

Proposed Plans & Elevations
 6 Heath Road, Woolpit, Bury St. Edmunds, IP30 9RU

20/12/2020 14:17:54

SCALE @ A1: 1 : 50




3 Front Elevation
 1 : 50




Rooms

- BATHROOM
- CUPD
- GYM
- HALLWAY/ENTRANCE
- LIVING/DINING
- PLAYROOM
- Room
- SNUG
- SOIL STACK
- UTILITY


4 01-Ground Floor FFL
 1 : 50

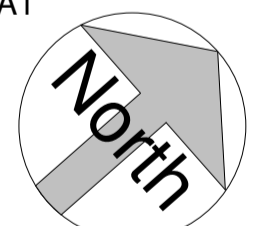

1 Rear Elevation
 1 : 50

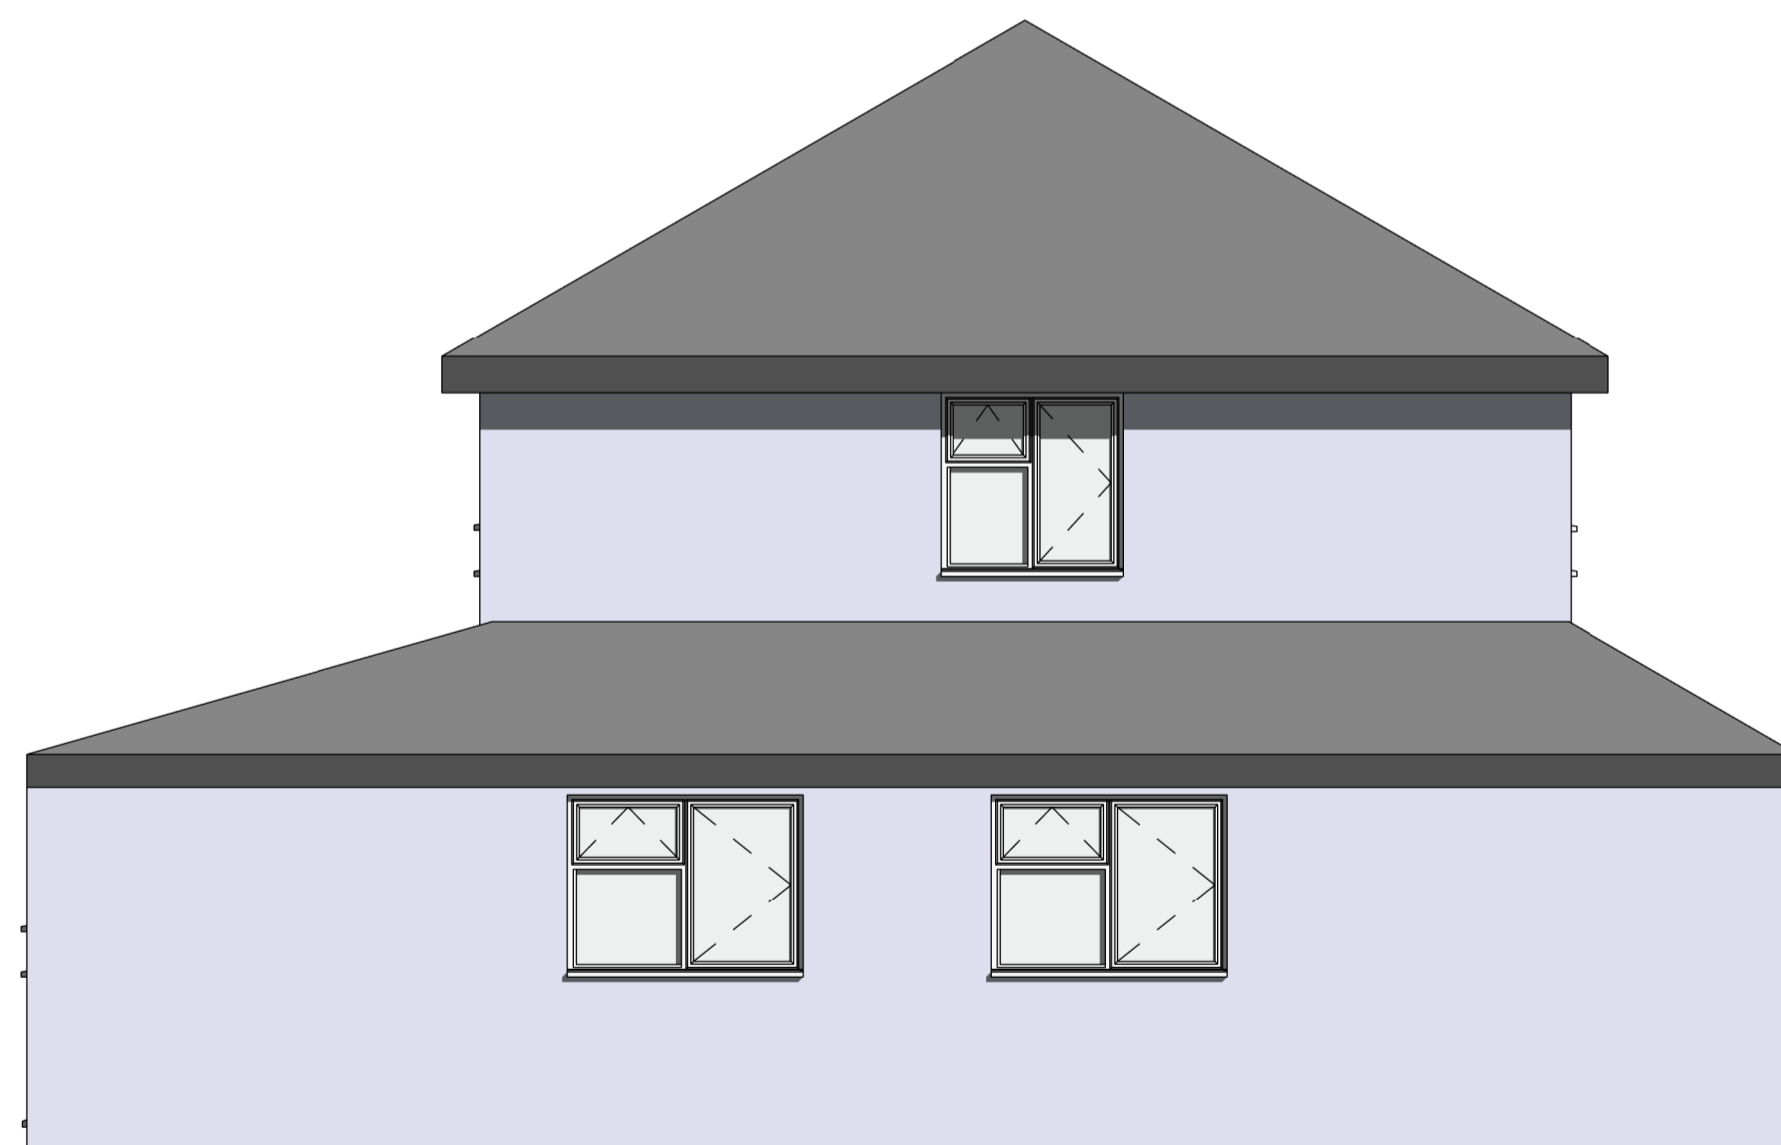

2 Side Elevation
 1 : 50

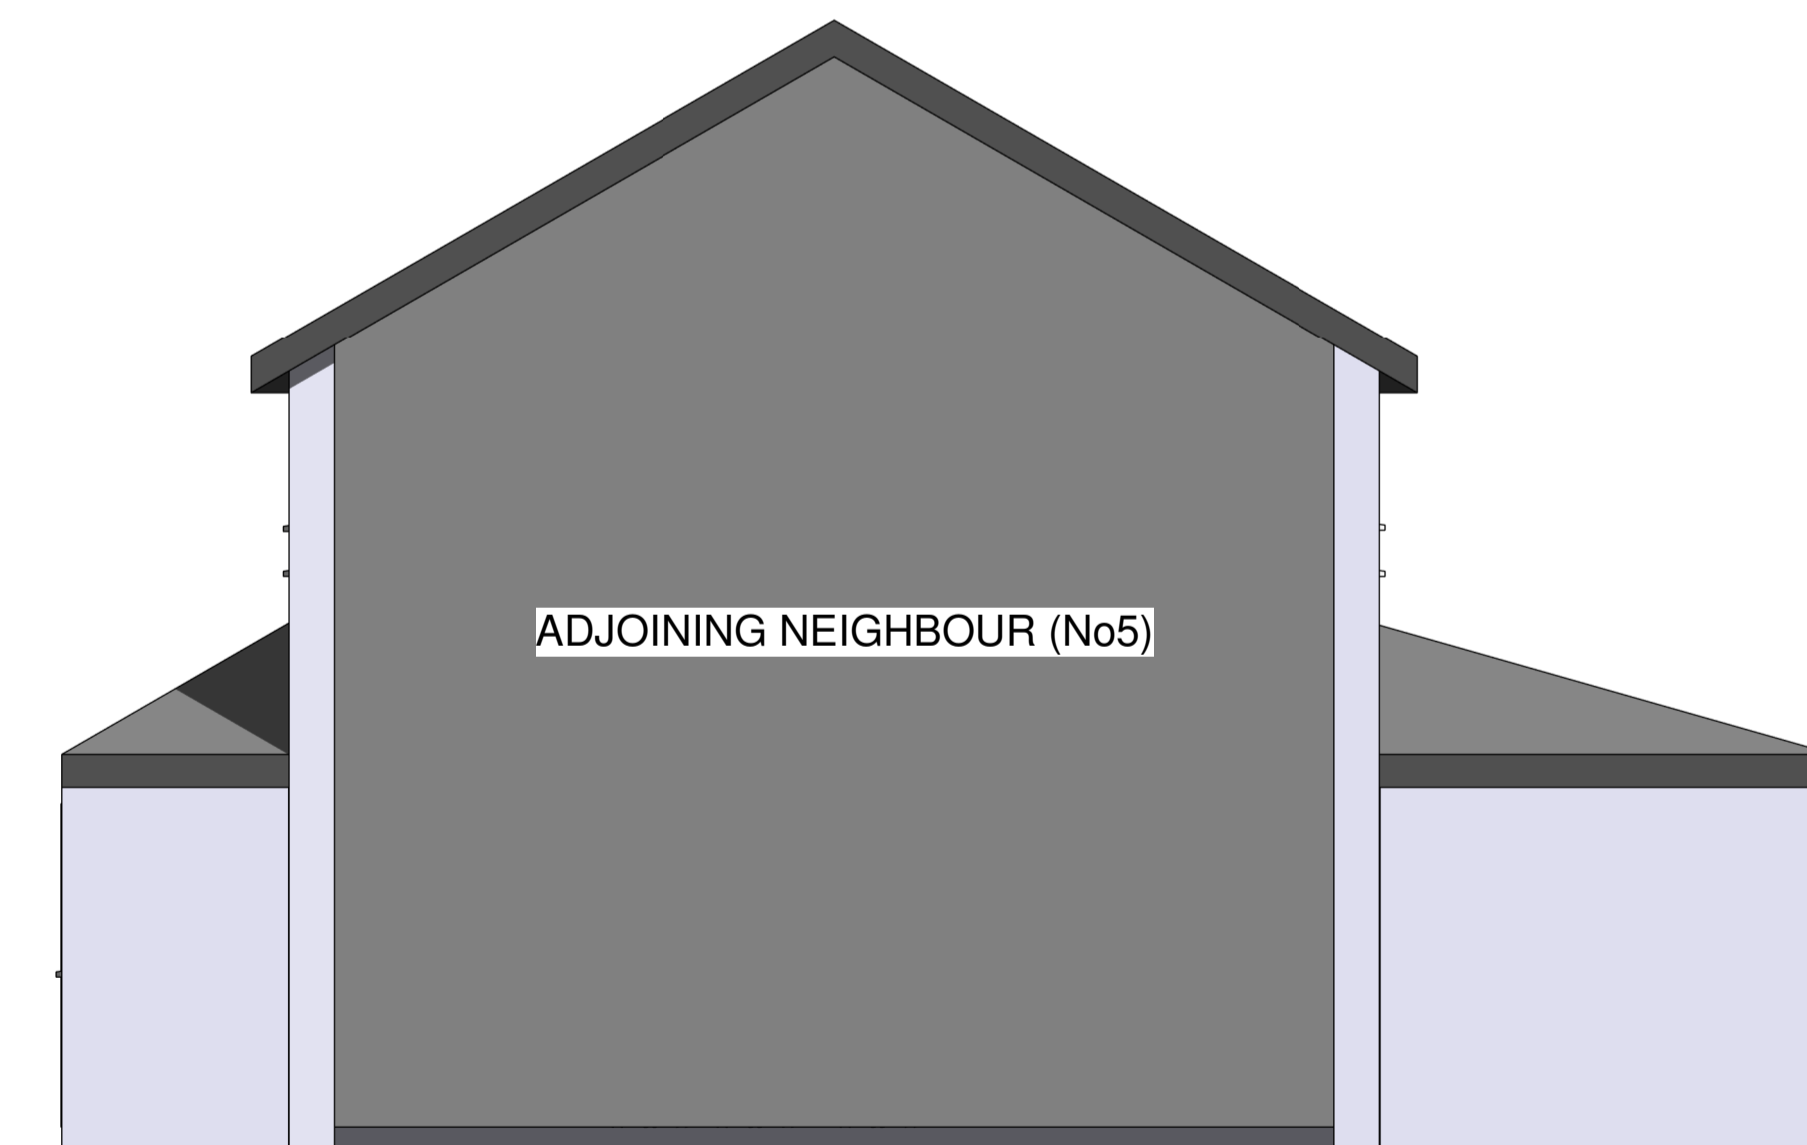

5 Adjoining Elevation
 1 : 50

AHP Design Ltd
 Unit 3, Goodwin Business Park, Willie Snaith Road,
 Newmarket, Suffolk, United Kingdom, CB8 7SQ
 email: leigh@architecturalhouseplans.co.uk
 Tel: 07843099418

