

Existing Plans & Elevations
 6 Heath Road, Woolpit, Bury St. Edmunds, IP30 9RU

19/12/2020 17:04:23


SCALE @ A1: As indicated




3 Front Elevation
 1 : 50



1 Rear Elevation
 1 : 50


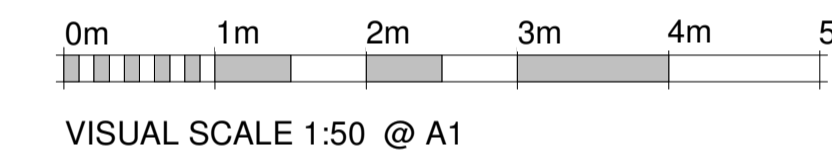


2 Side Elevation
 1 : 50

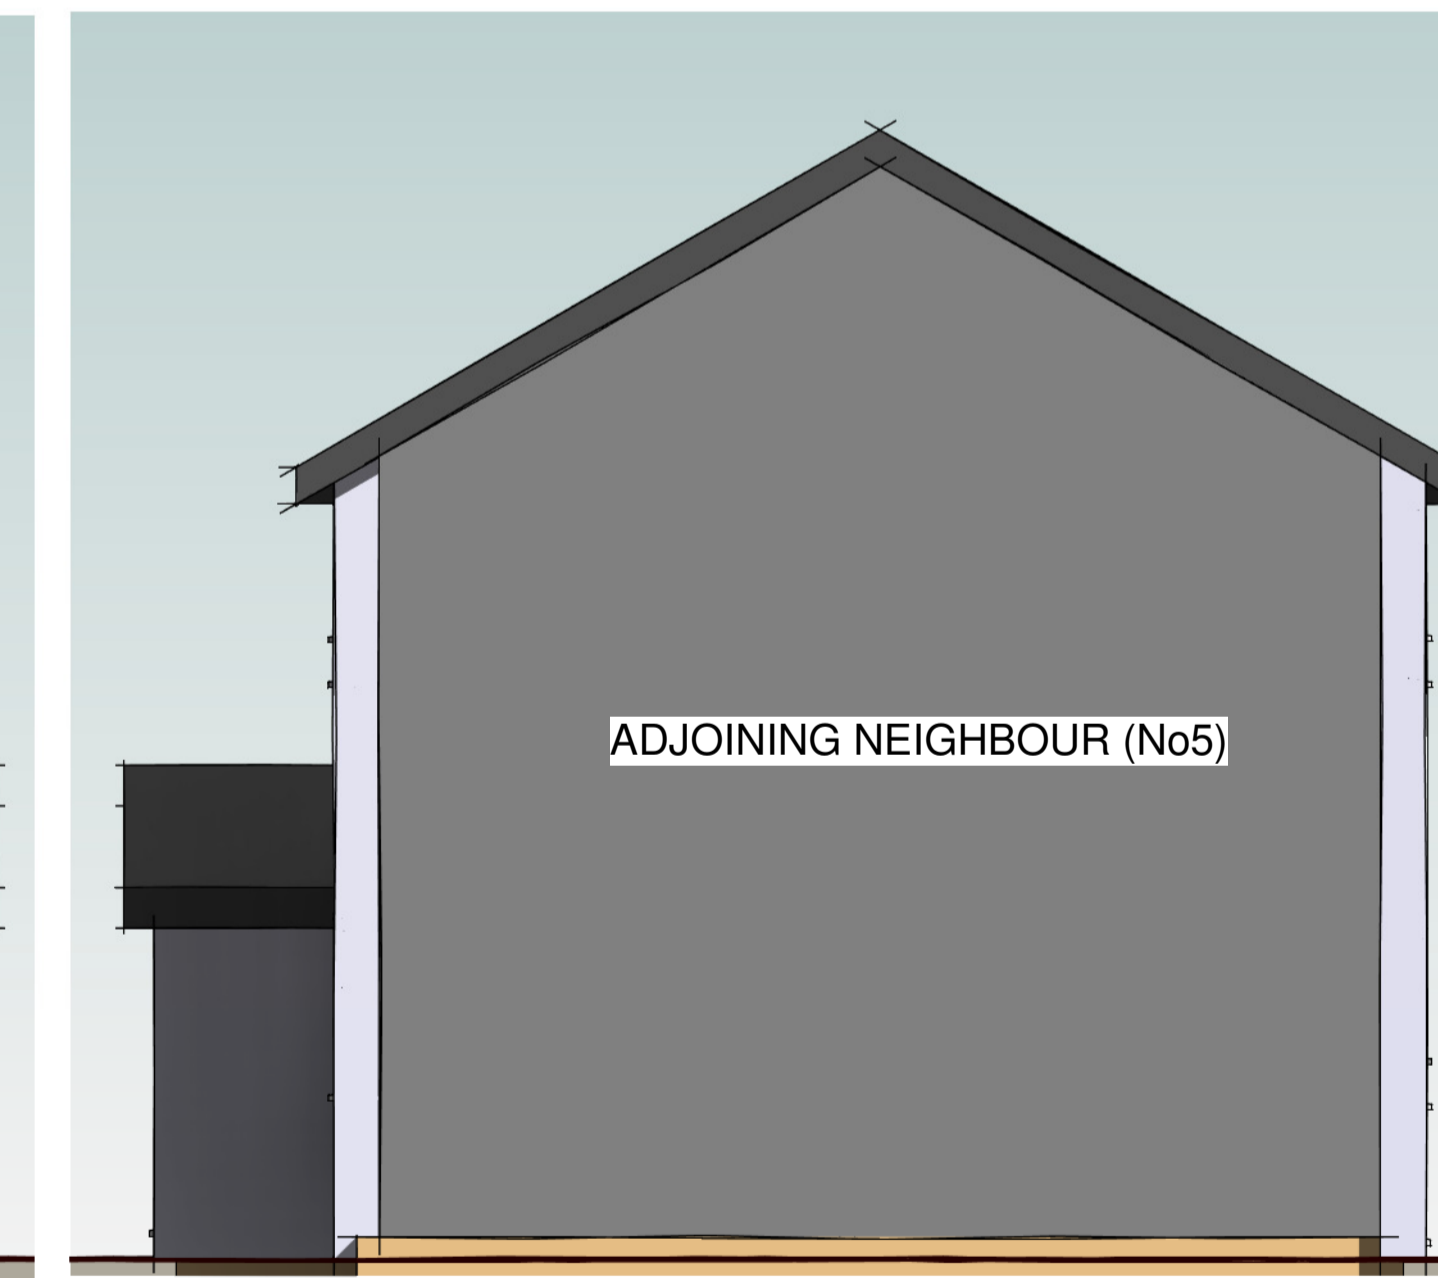

5 Adjoining Elevation
 1 : 50

4 01-Ground Floor FFL
 1 : 20

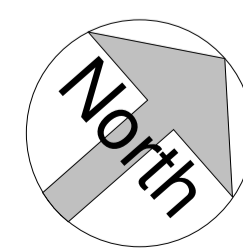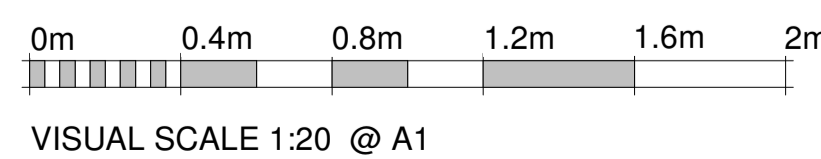

AHP Design Ltd
 Unit 3, Goodwin Business Park, Willie Snaith Road,
 Newmarket, Suffolk, United Kingdom, CB8 7SQ
 email: leigh@architecturalhouseplans.co.uk
 Tel: 07843099418

