


Site Block & Location Plan
6 Heath Road, Woolpit, Bury St. Edmunds, IP30 9RU

20/12/2020 14:18:32


SCALE @ A1: As indicated




1 Site Location Plan
1 : 1250

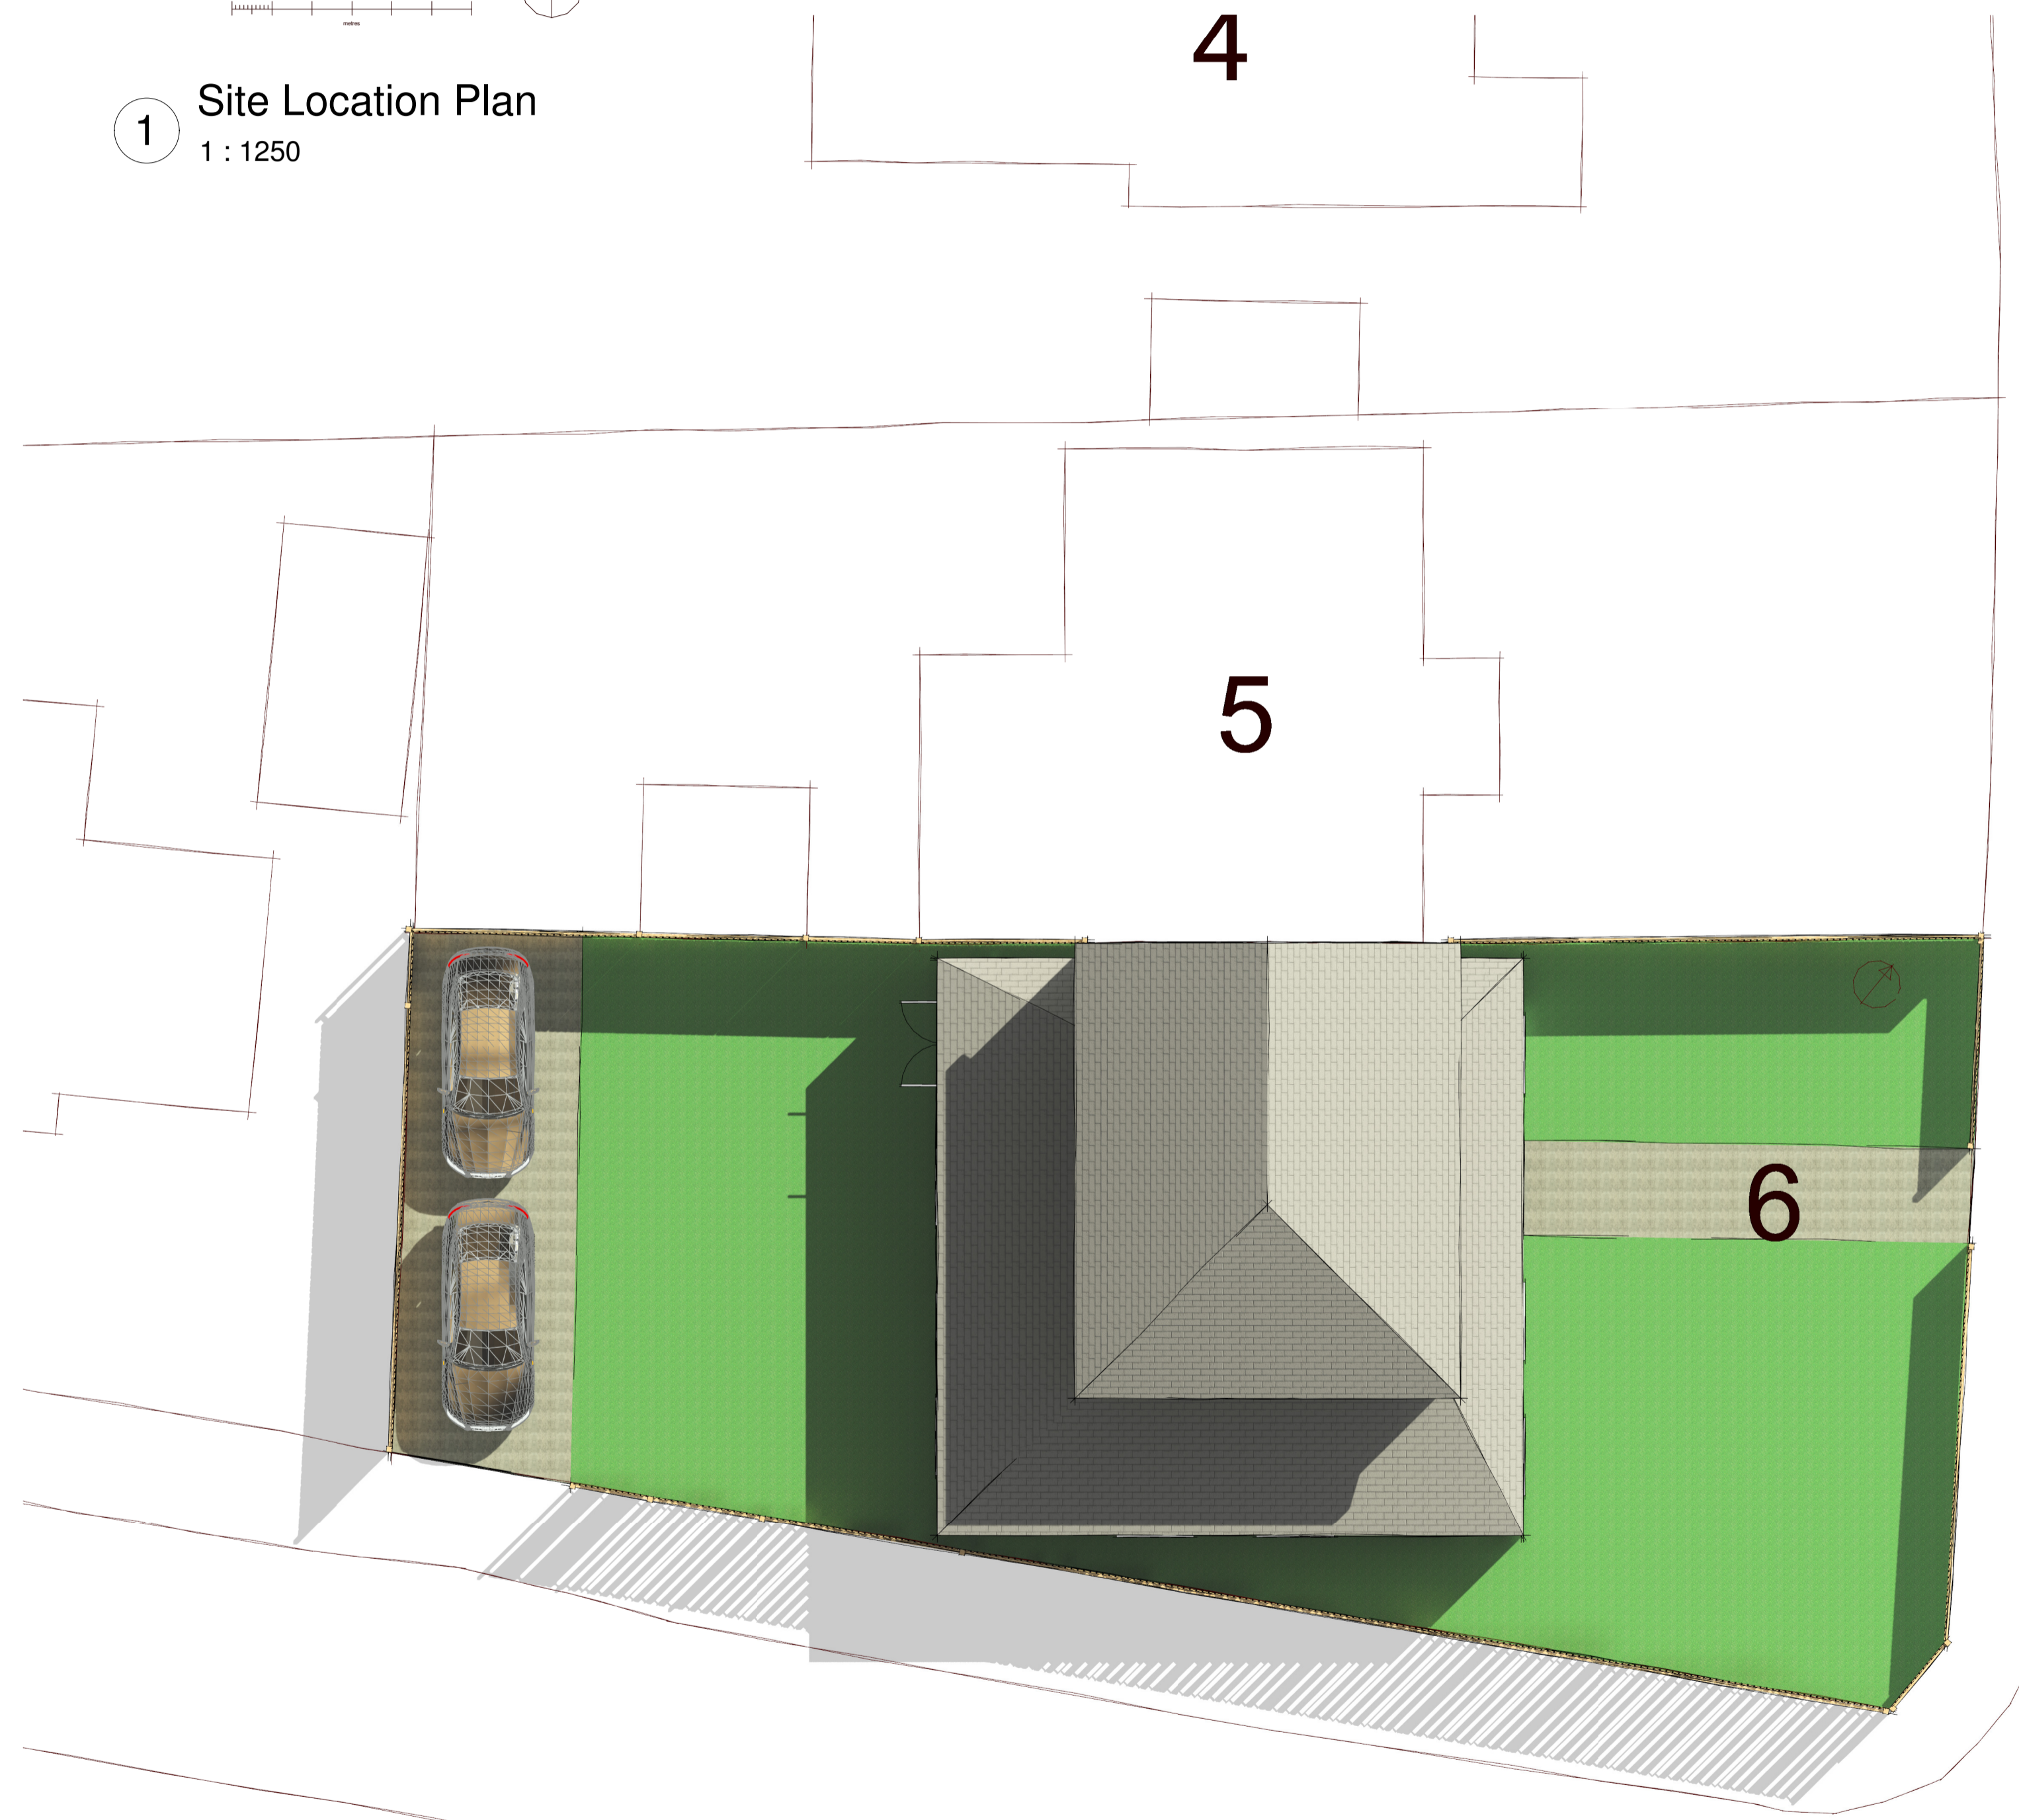


2 Site
1 : 100

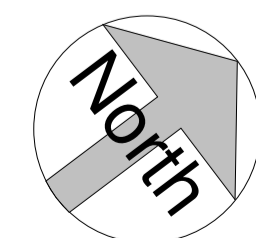

VISUAL SCALE 1:100 @ A1

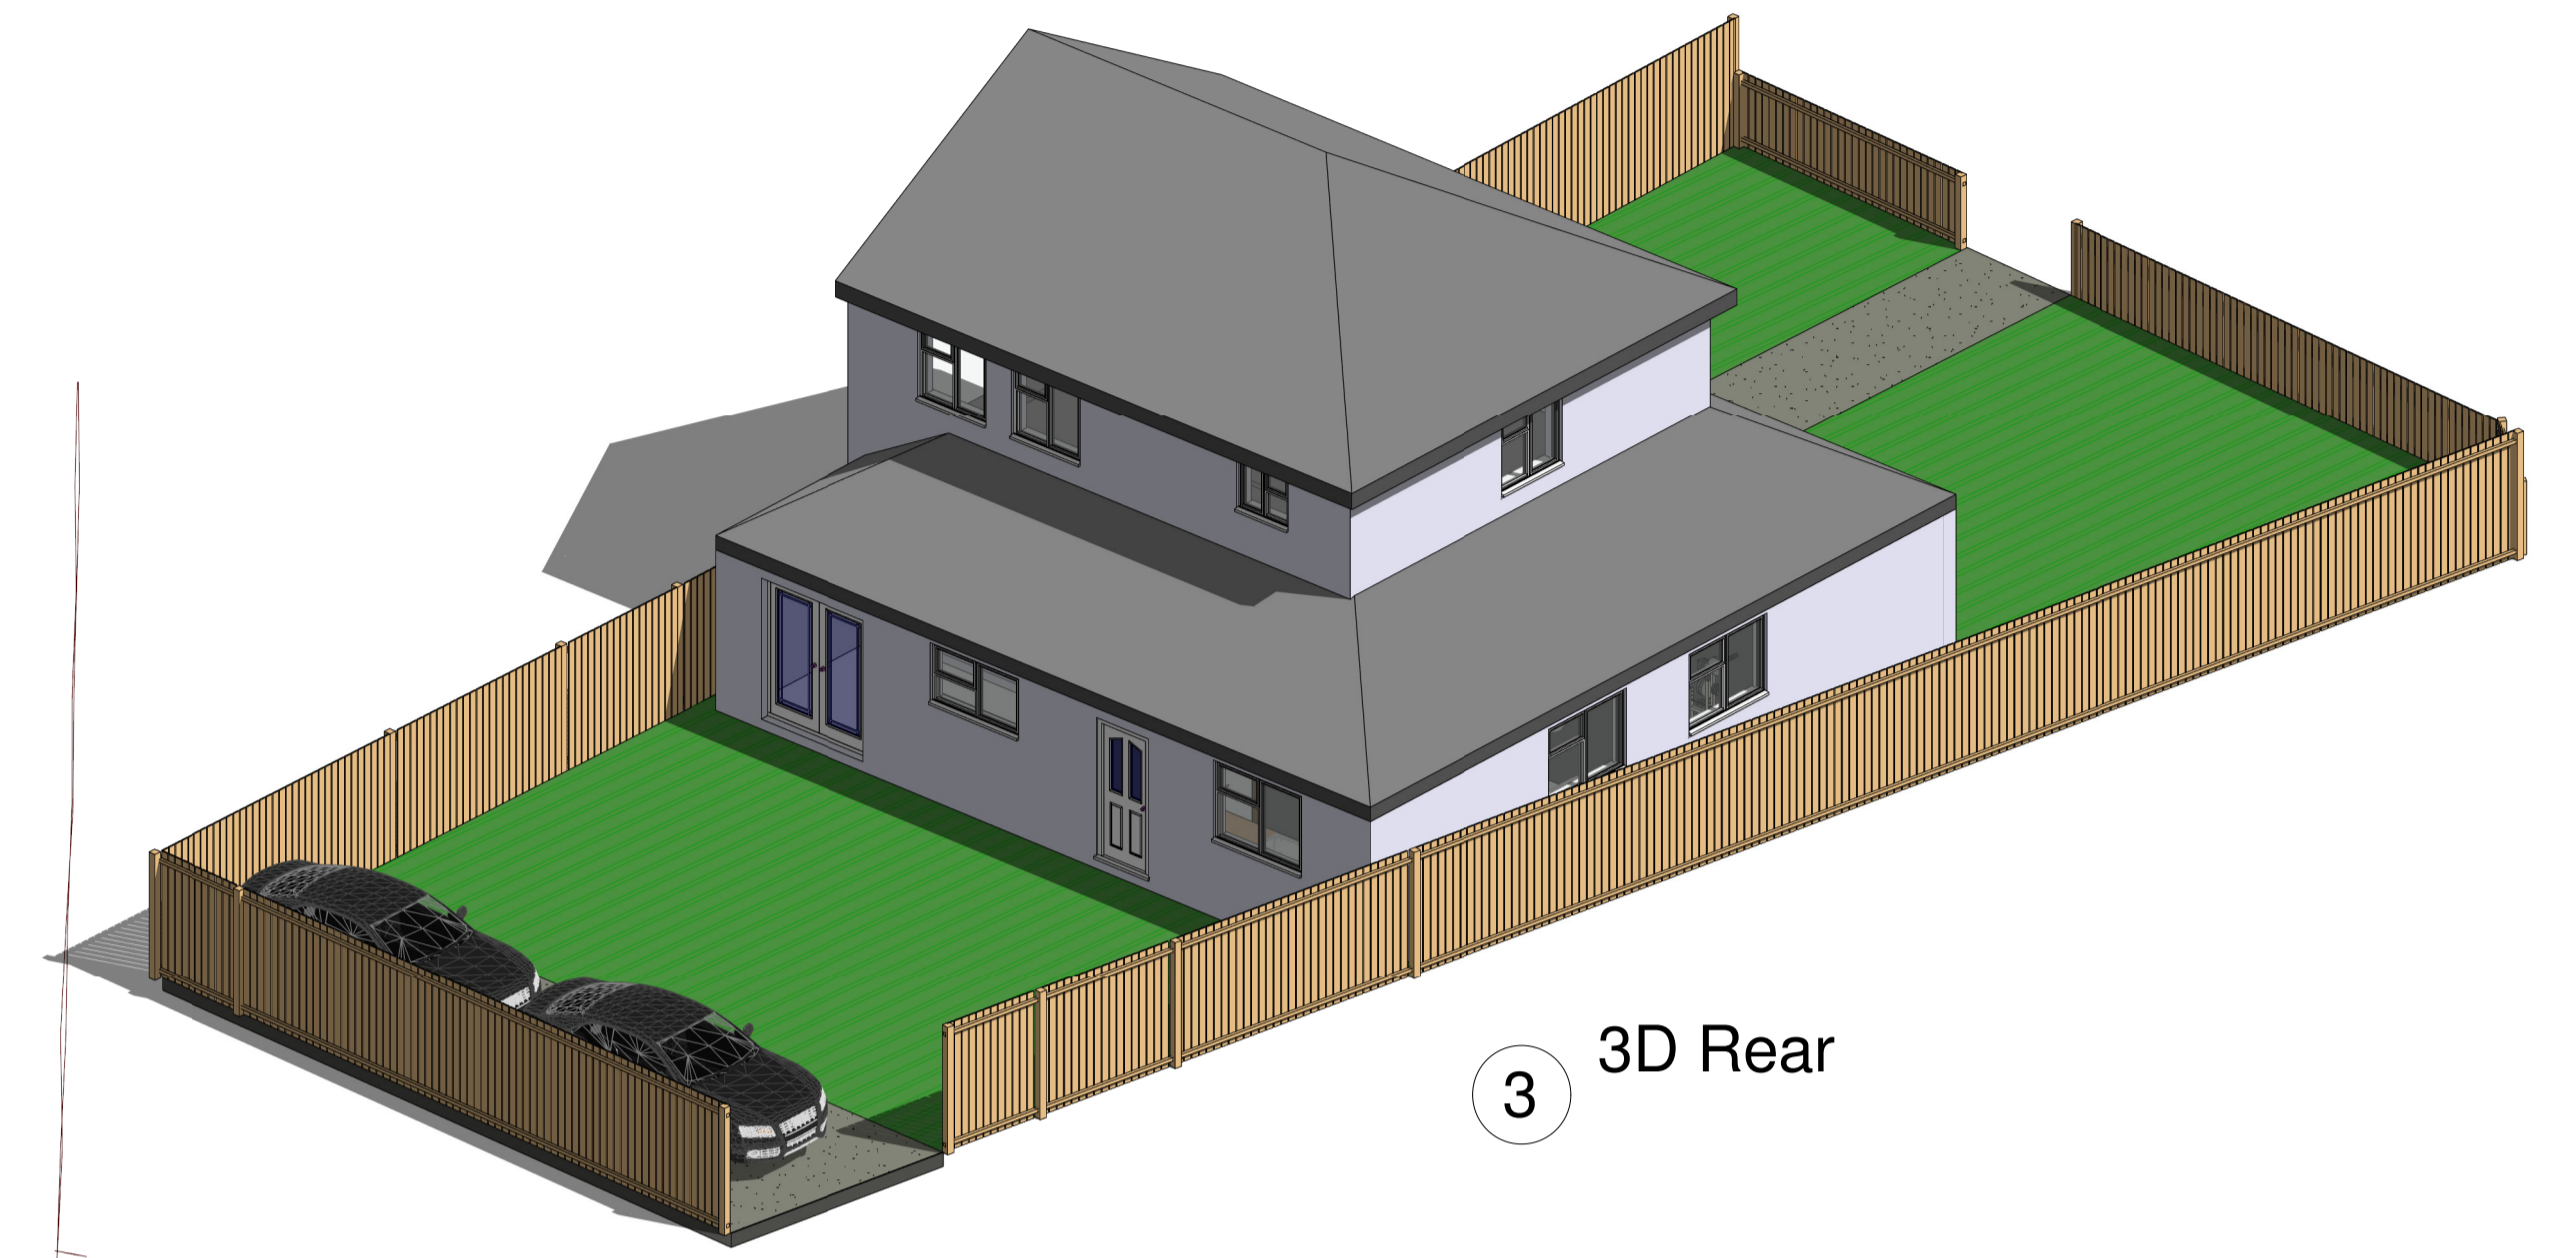

3 3D Rear

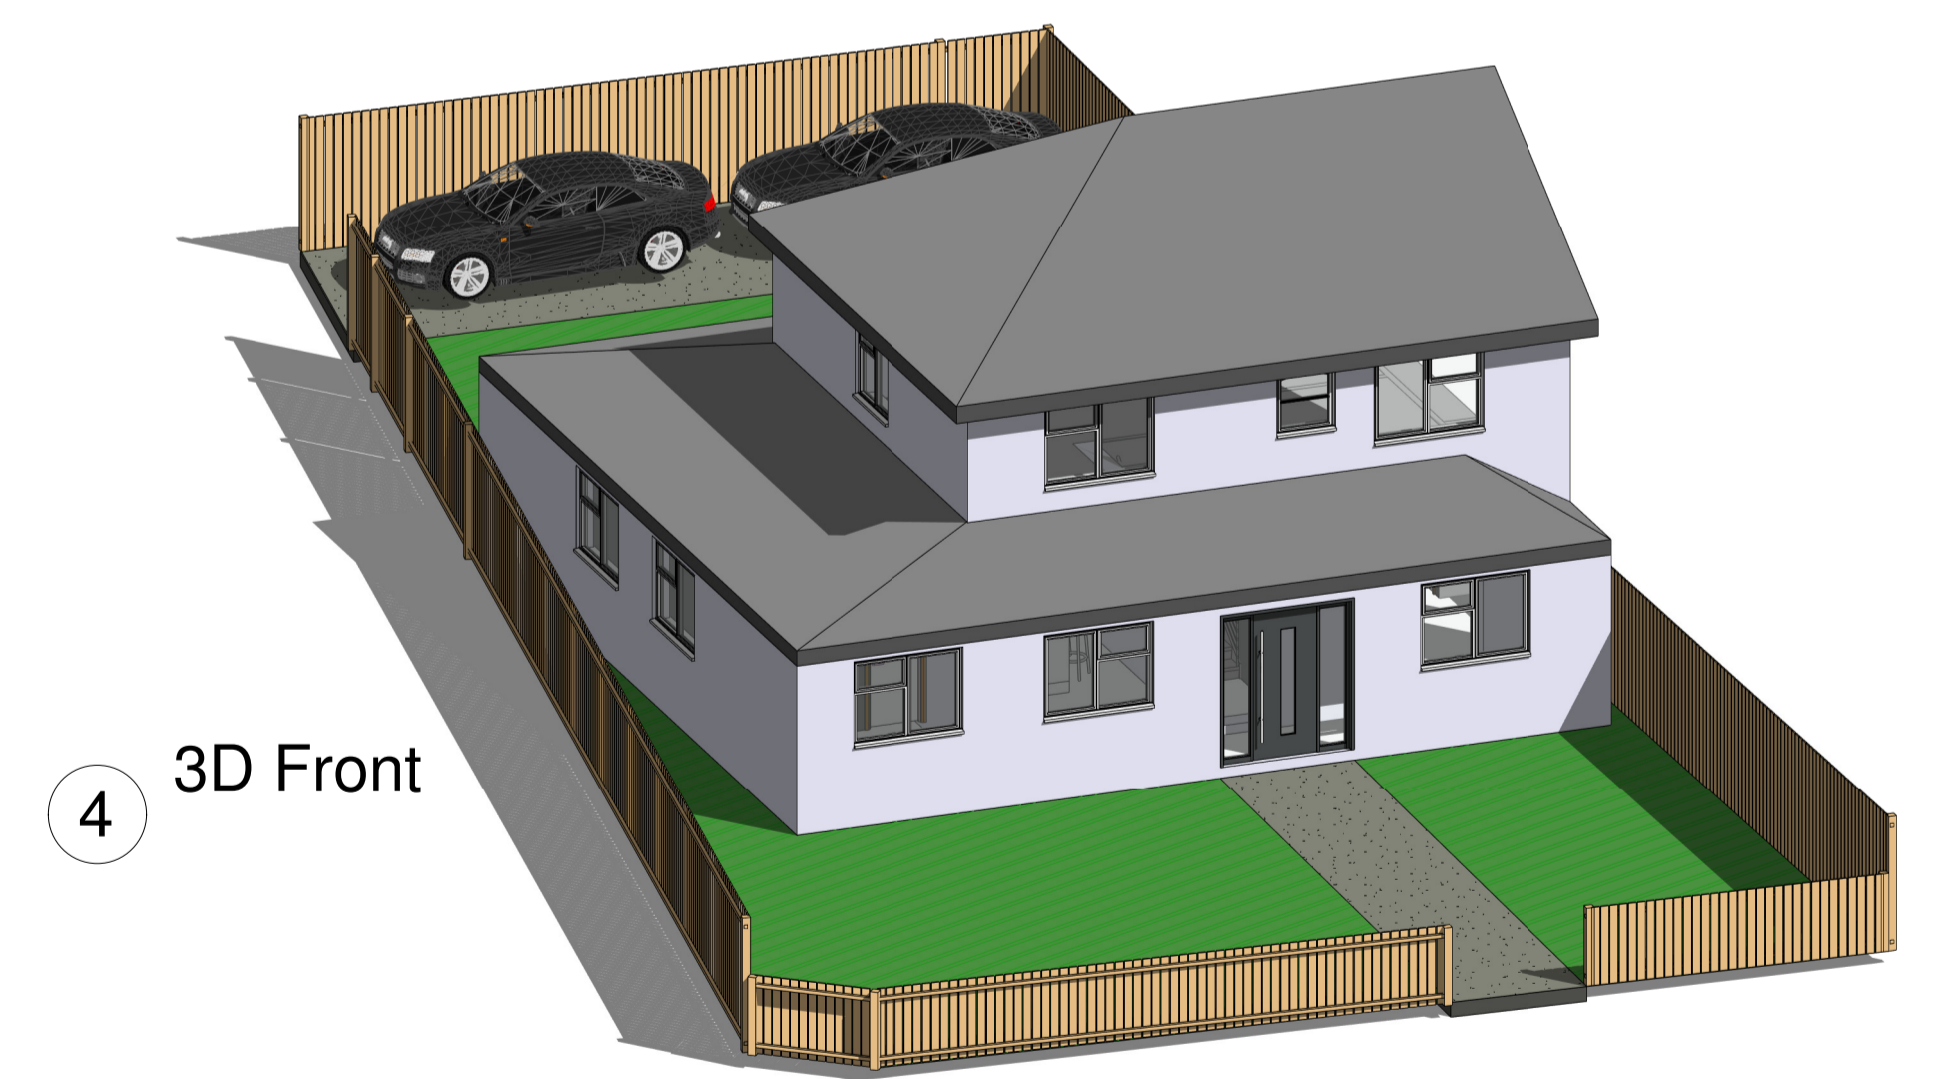

4 3D Front

AHP Design Ltd
Unit 3, Goodwin Business Park, Willie Snaith Road,
Newmarket, Suffolk, United Kingdom, CB8 7SQ
email: leigh@architecturalhouseplans.co.uk
Tel: 07843099418

