
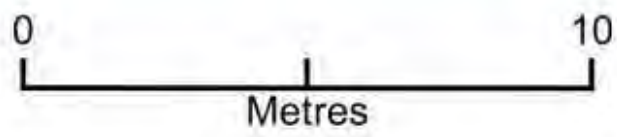


Restormel Block Plan 1:200

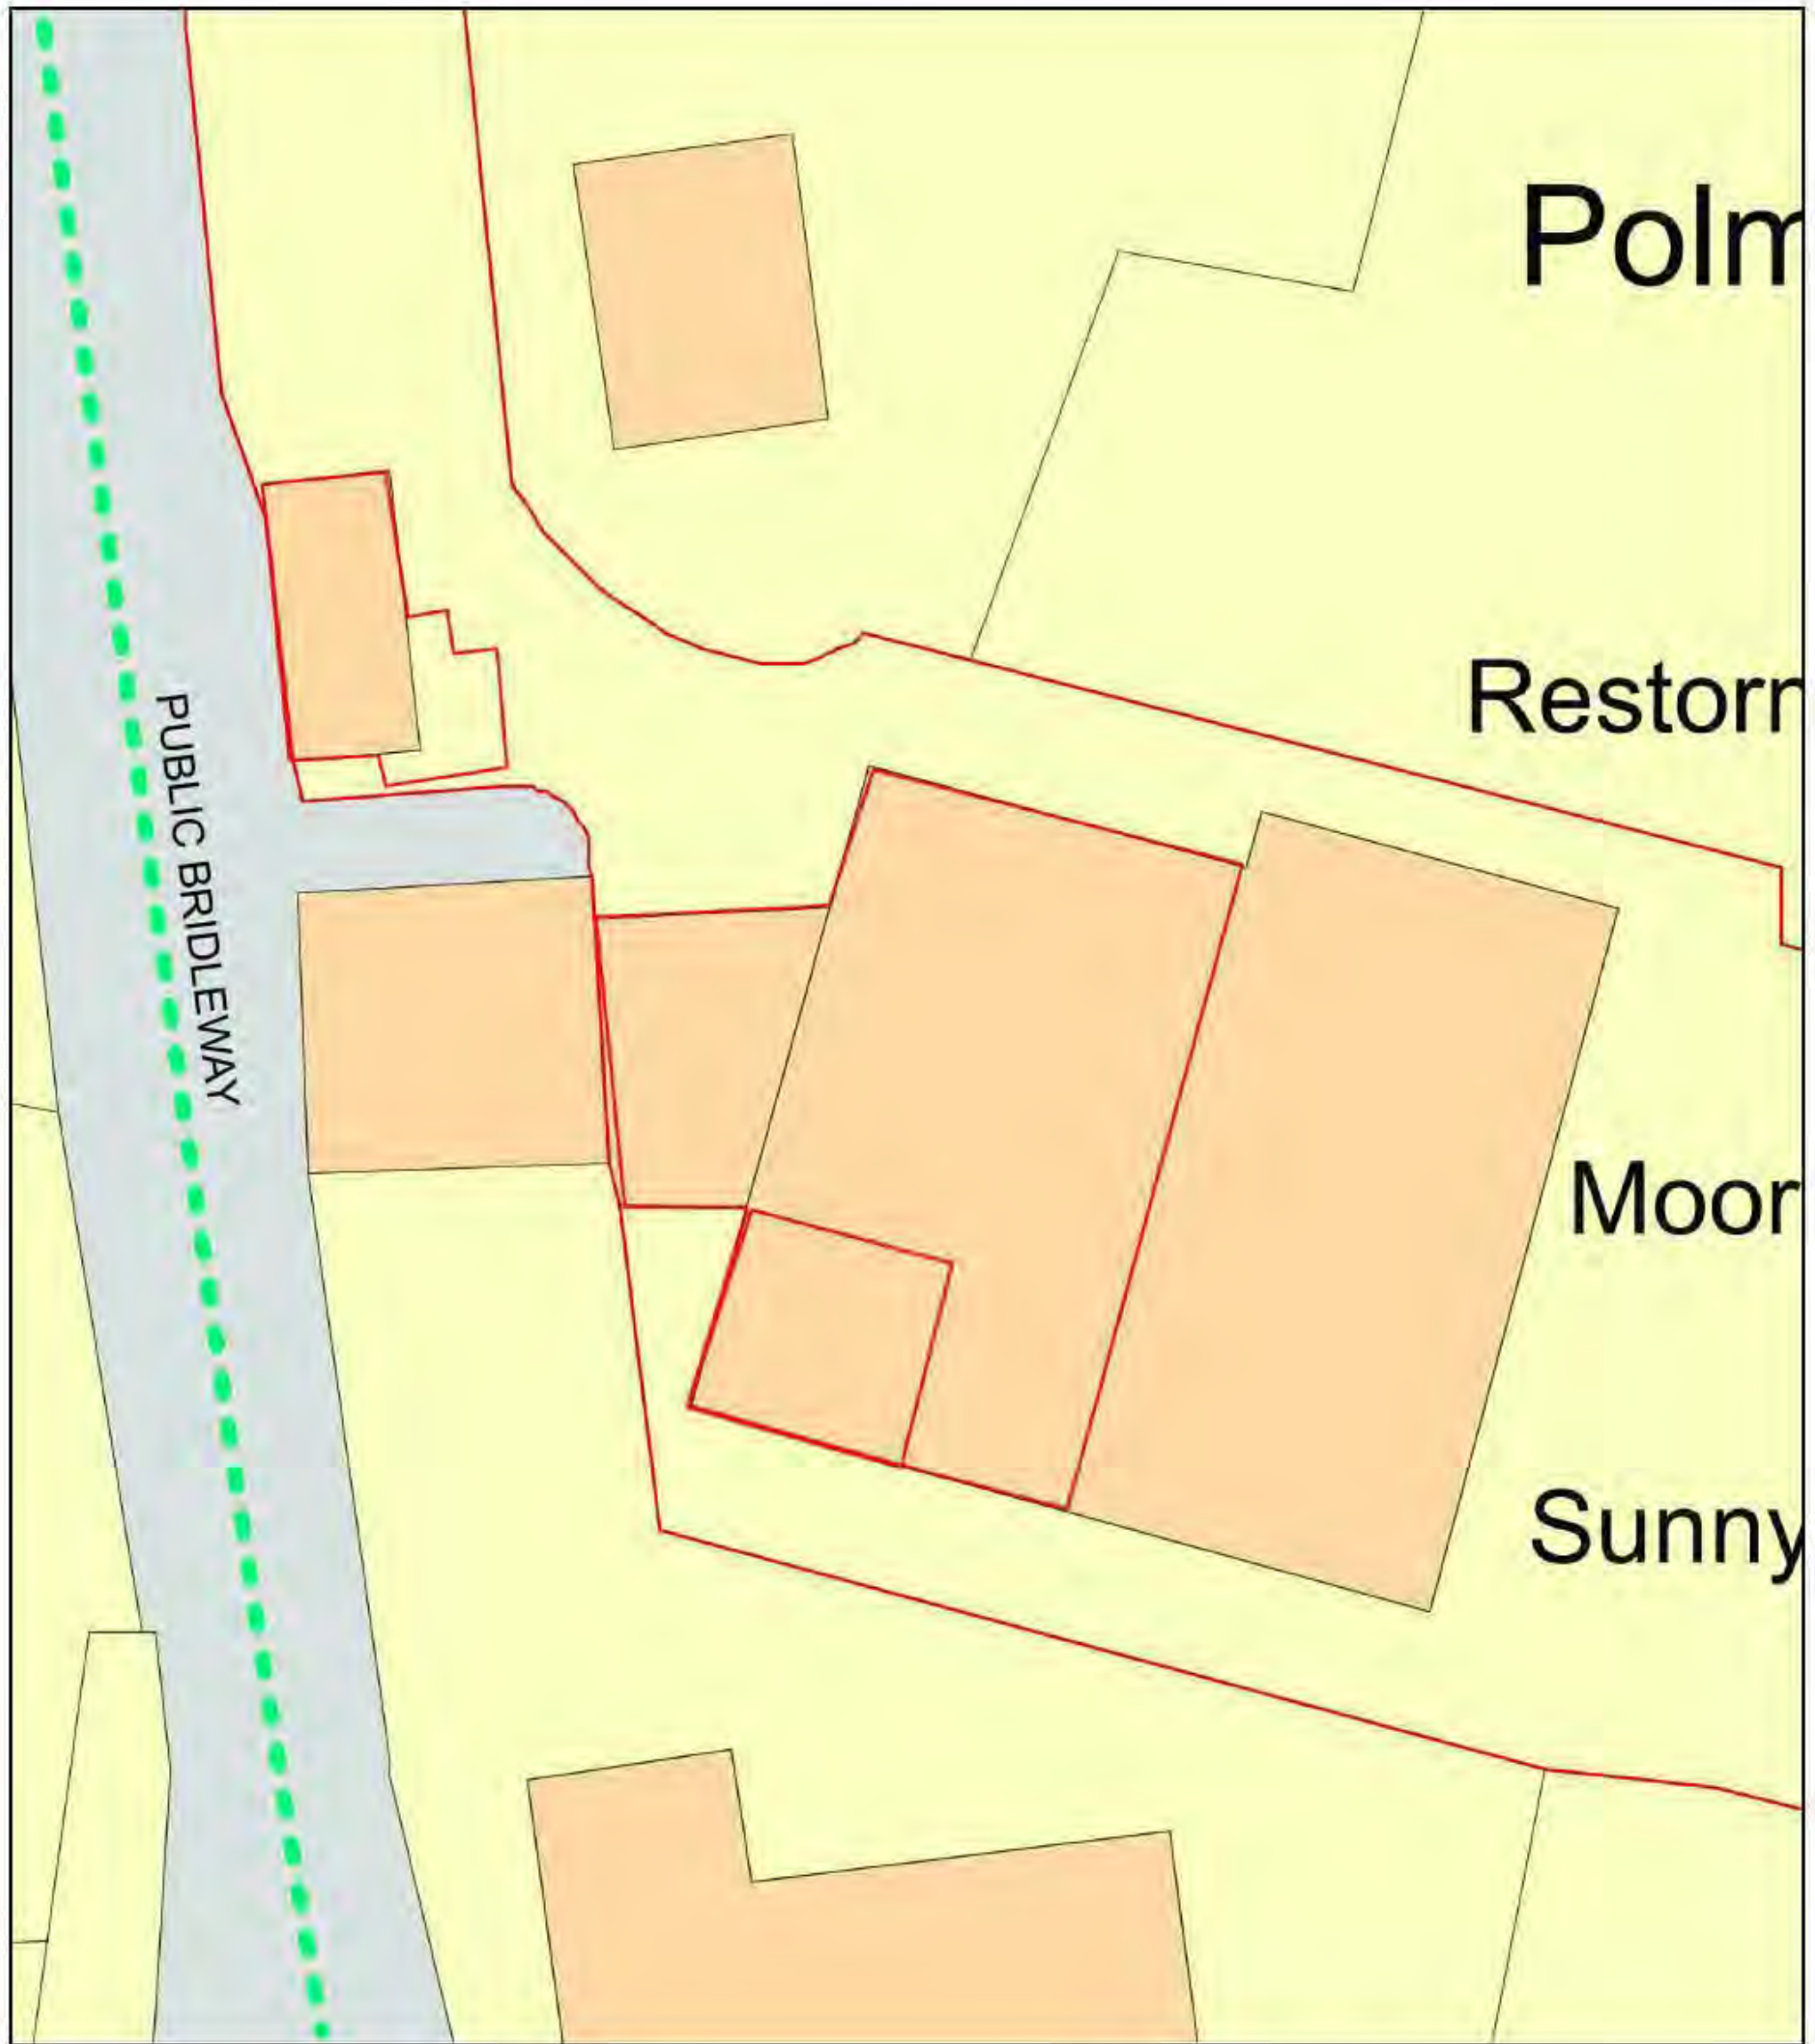

Plan Produced for: Paul Scott Design
Date Produced: 18 Dec 2020
Plan Reference Number: TQRQM20353172059245
Scale: 1:200 @ A4