
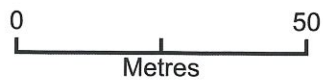


7 Tapton House Road - Location Plan

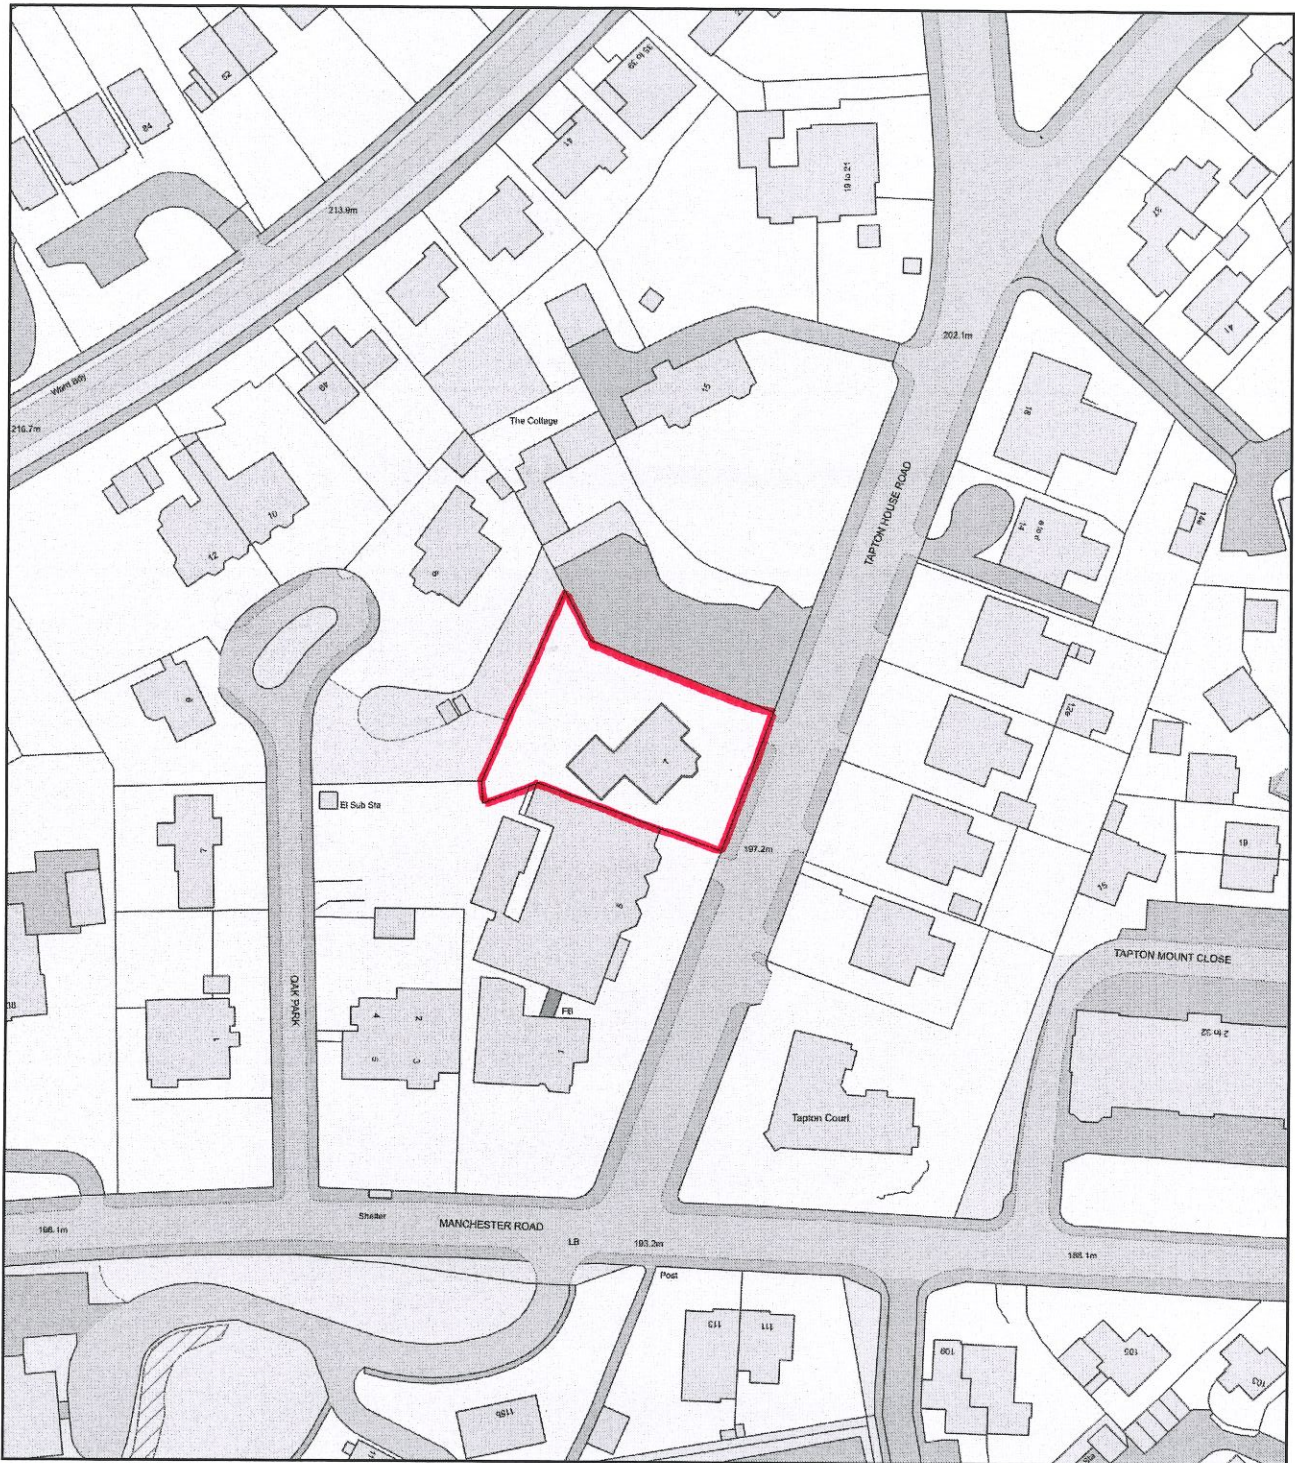

Plan Produced for: Nicola Bailey
Date Produced: 15 Dec 2020
Plan Reference Number: TQRQM20350213514767
Scale: 1:1250 @ A4