


7 Tapton House Road

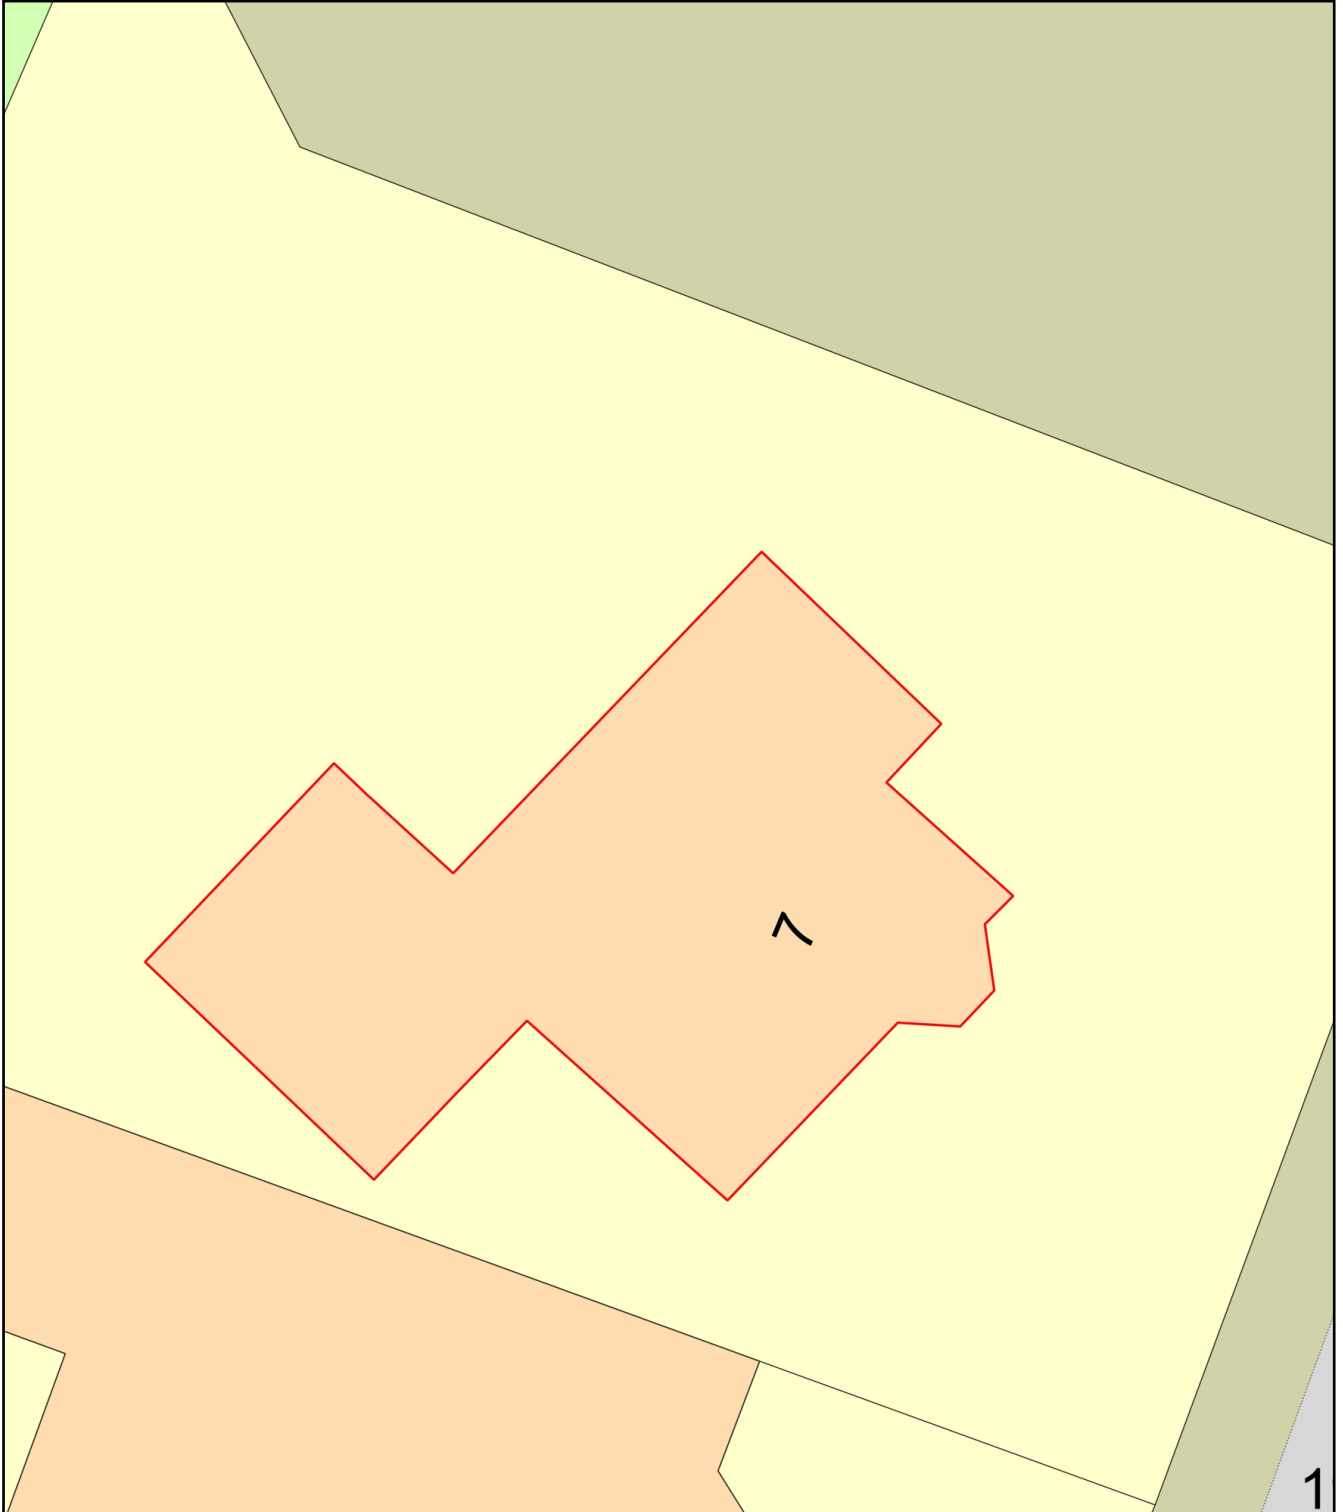

Plan Produced for: Nicola Bailey

Date Produced: 15 Dec 2020

Plan Reference Number: TQRQM20350213224020

Scale: 1:200 @ A4