




Existing Ground Floor Plan - 1:100

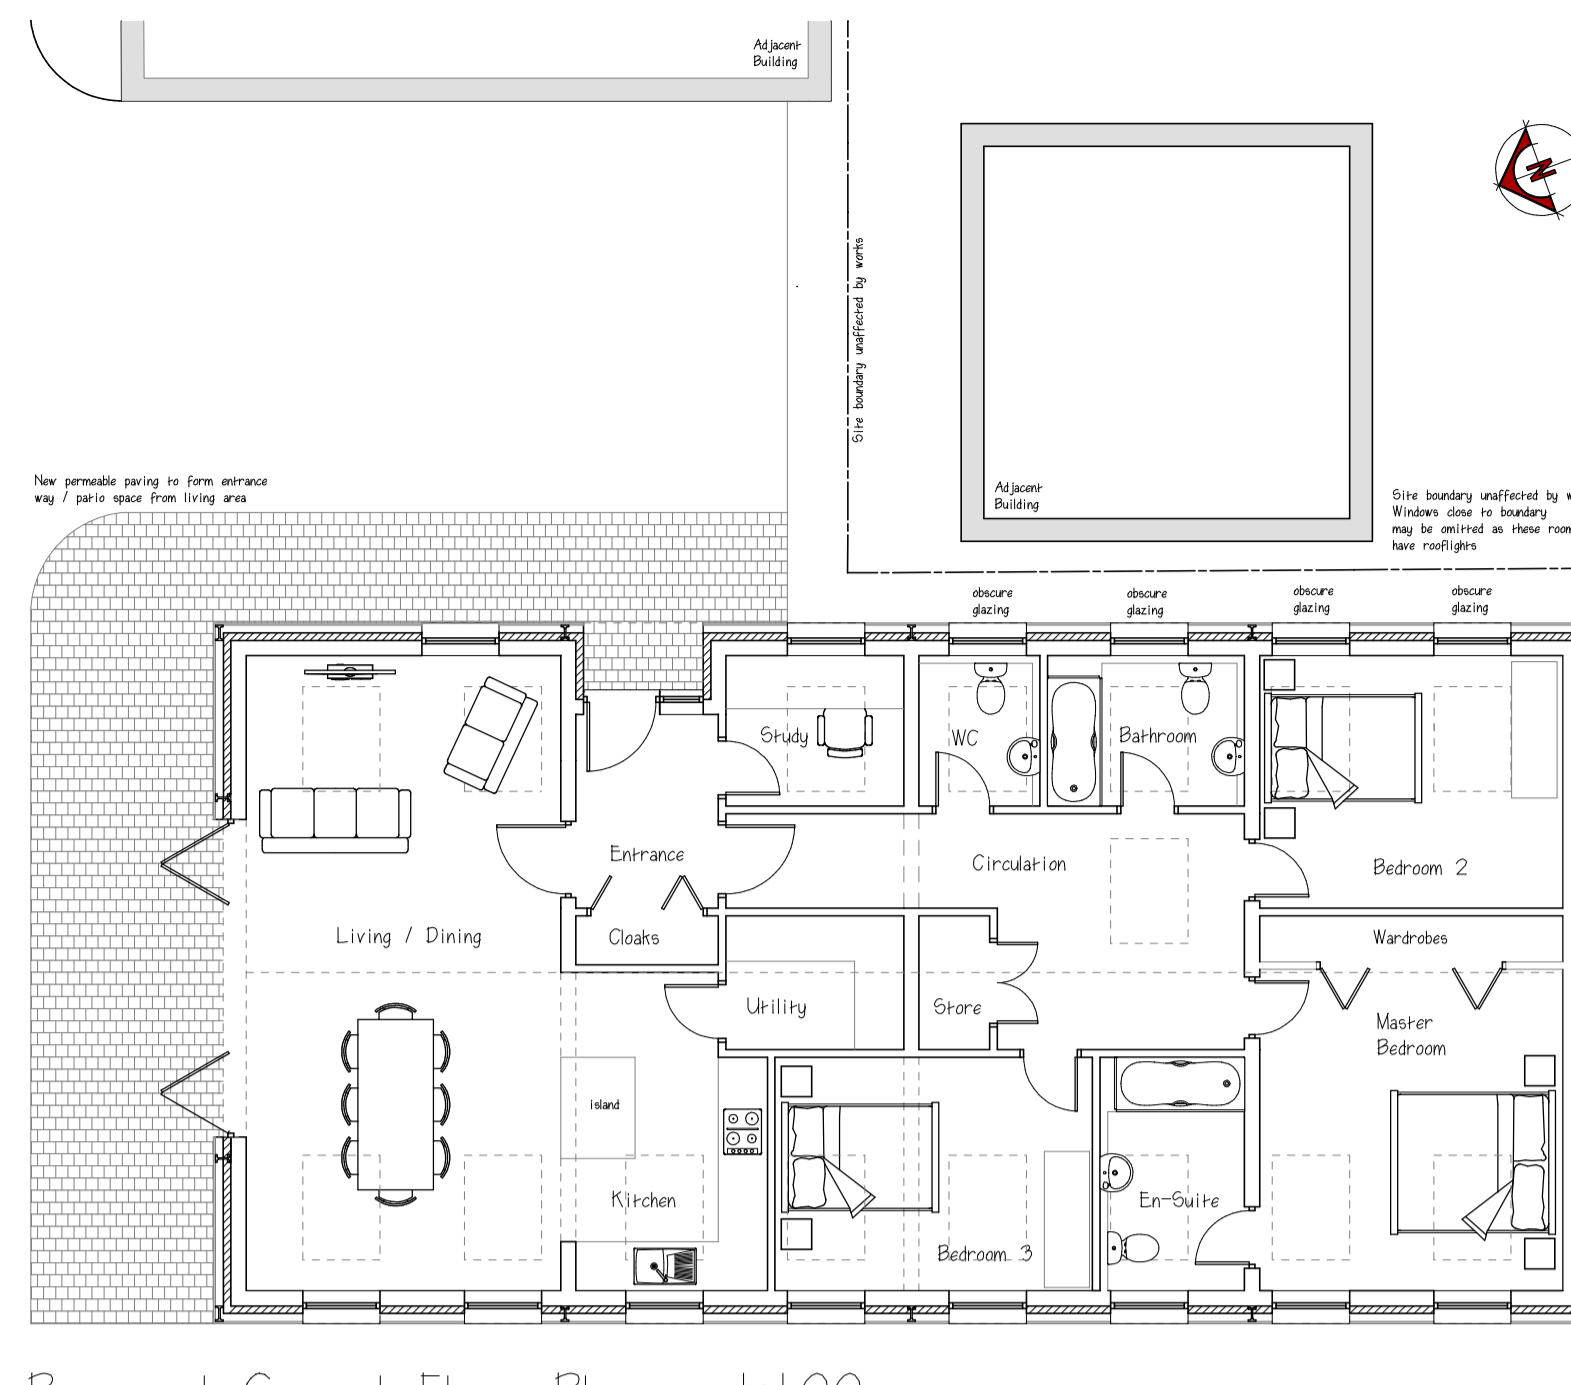


Proposed Ground Floor Plan - 1:100

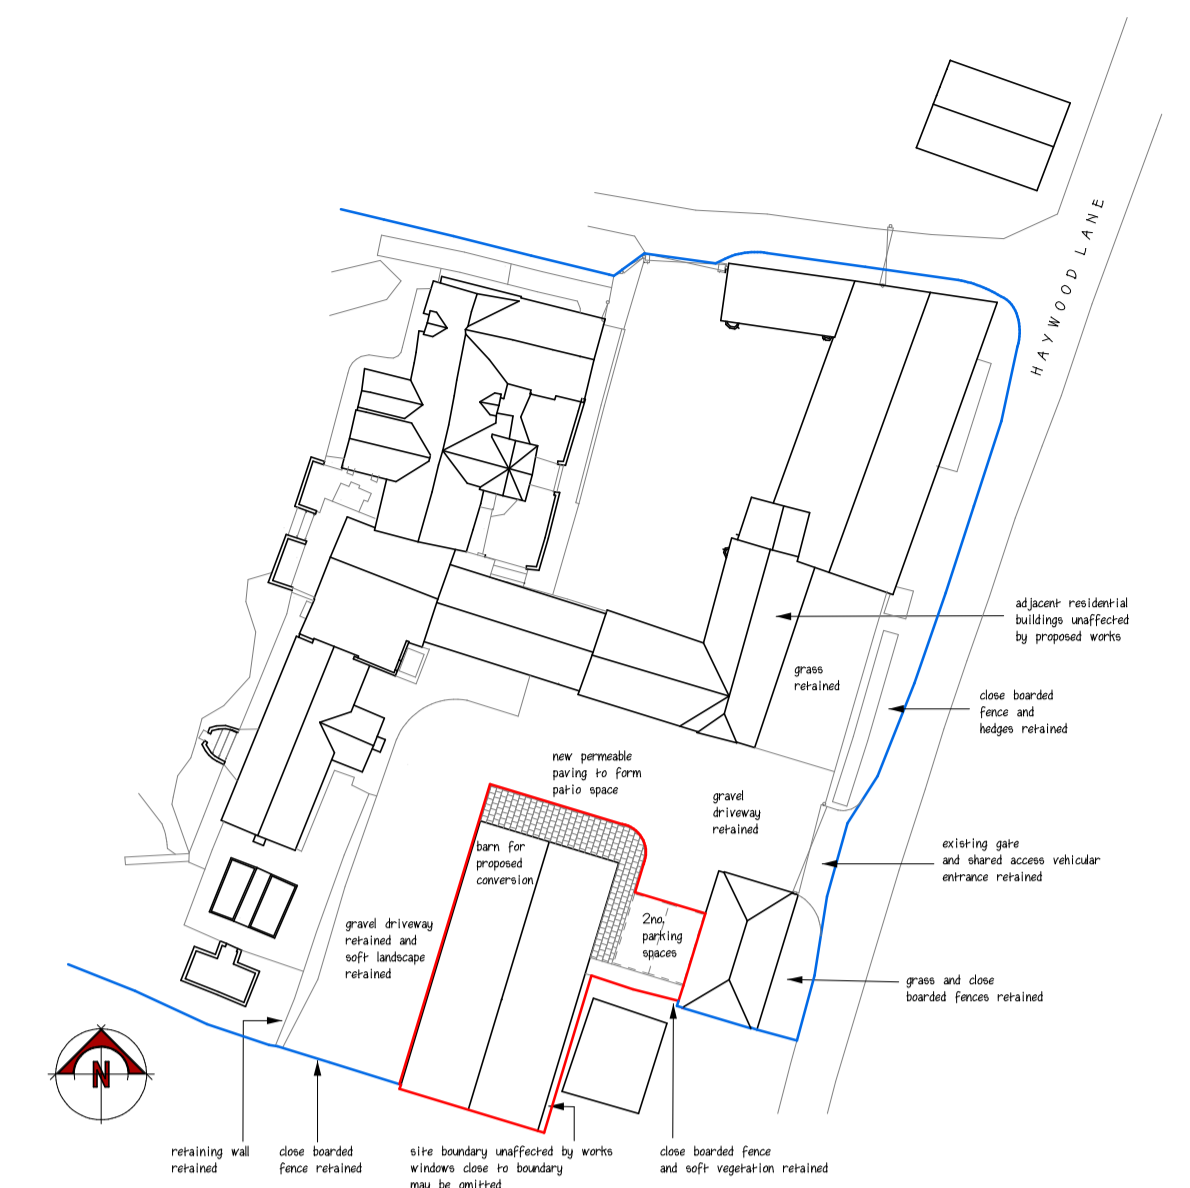


Proposed Site Plan - 1:500

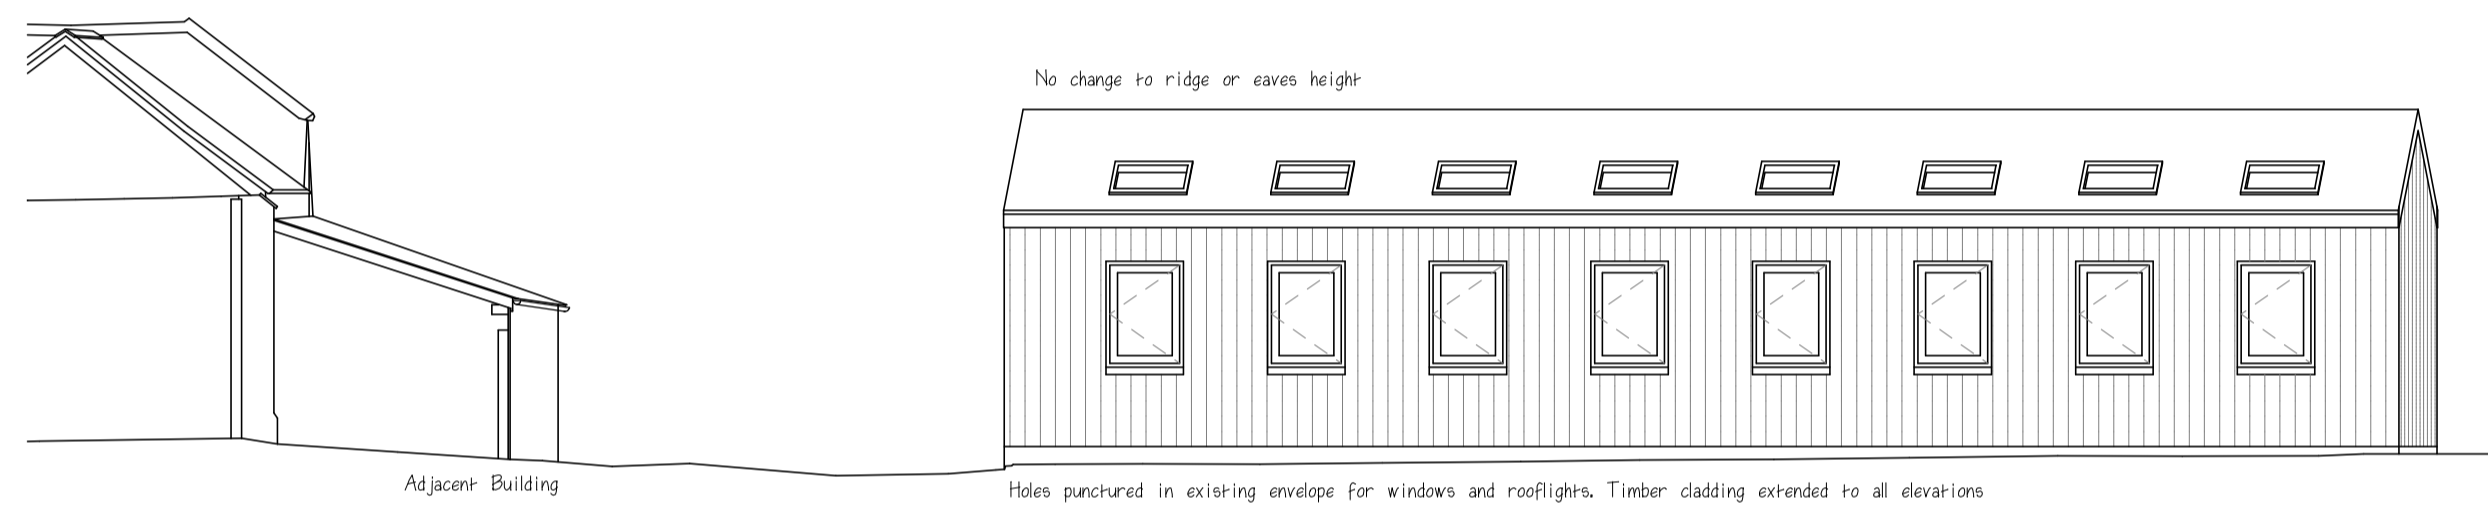


Proposed Elevation (West) - 1:100

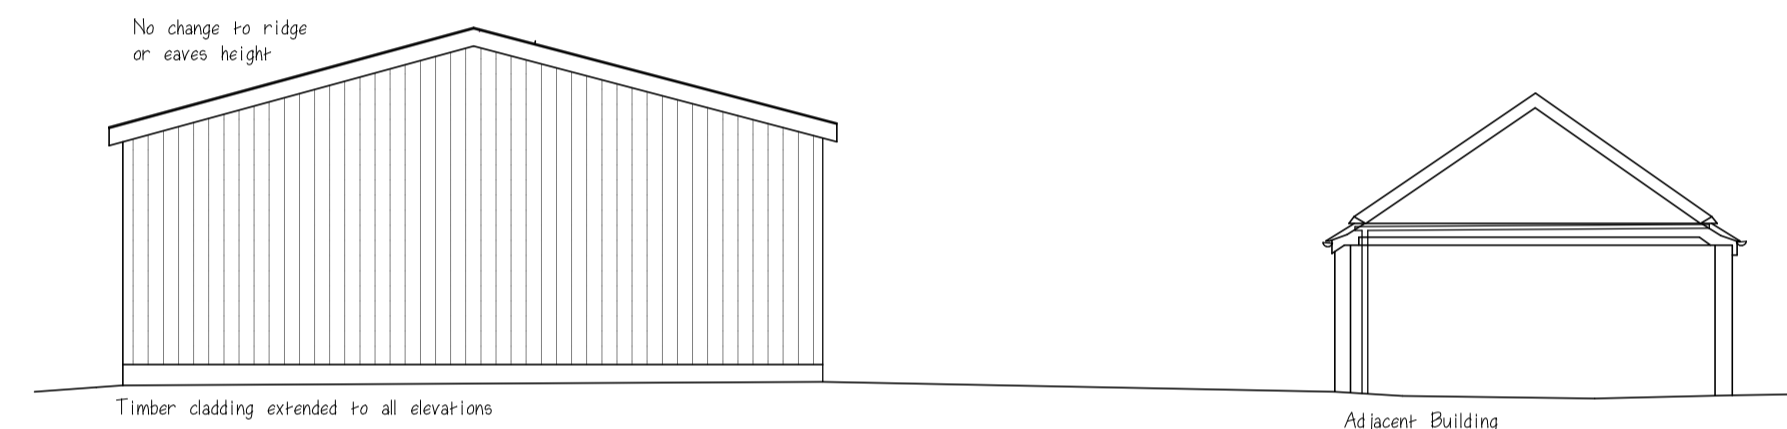

Proposed Elevation (South) - 1:100

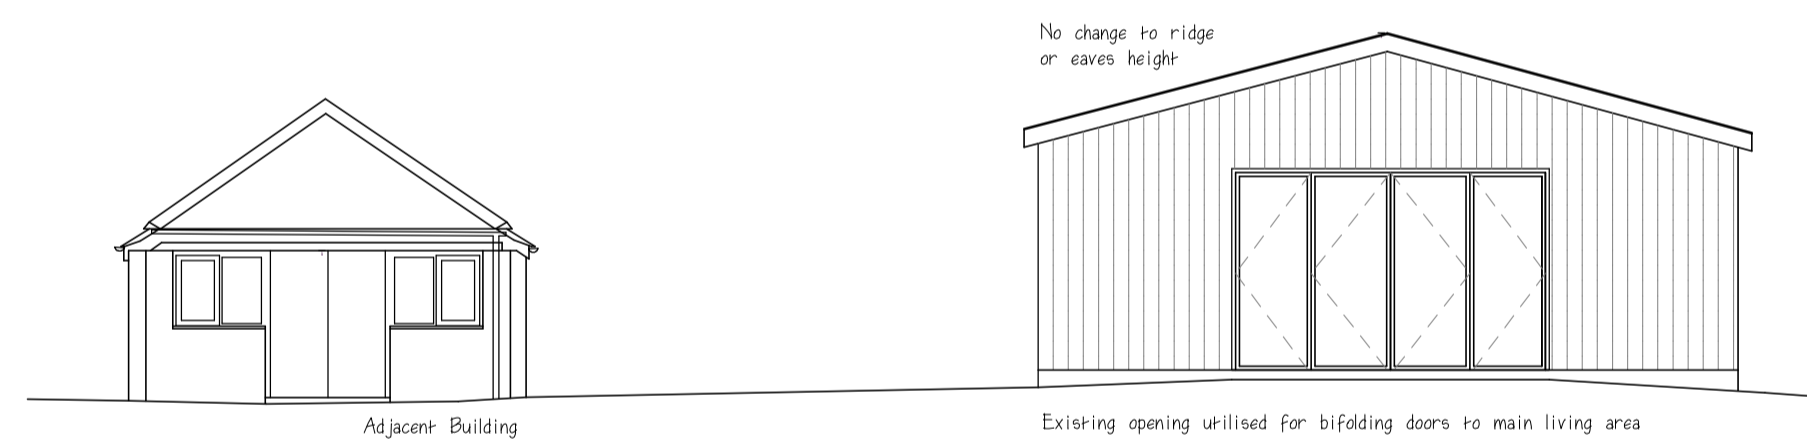


Proposed Elevation (North) - 1:100

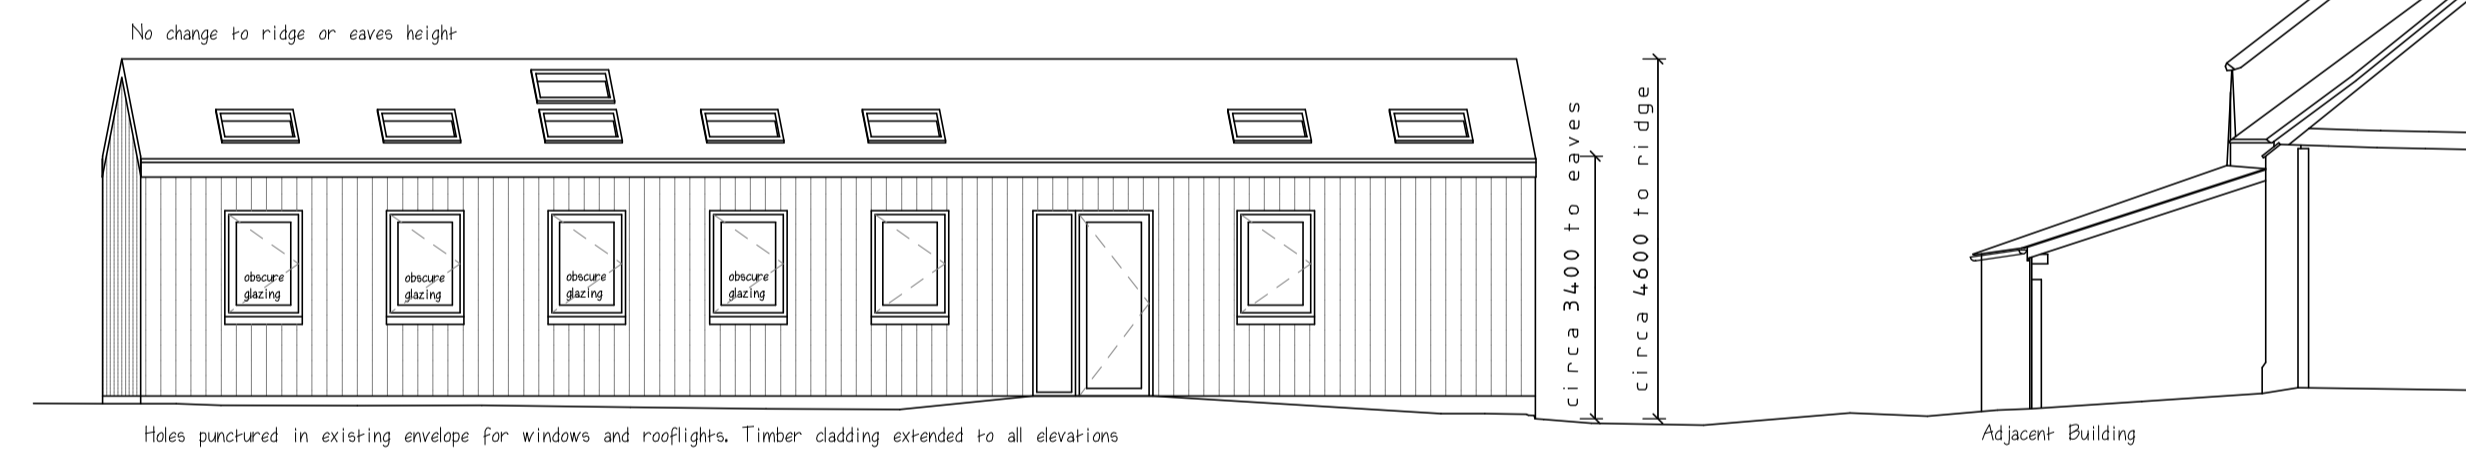


Proposed Elevation (East) - 1:100




Site Location Plan - 1:1250

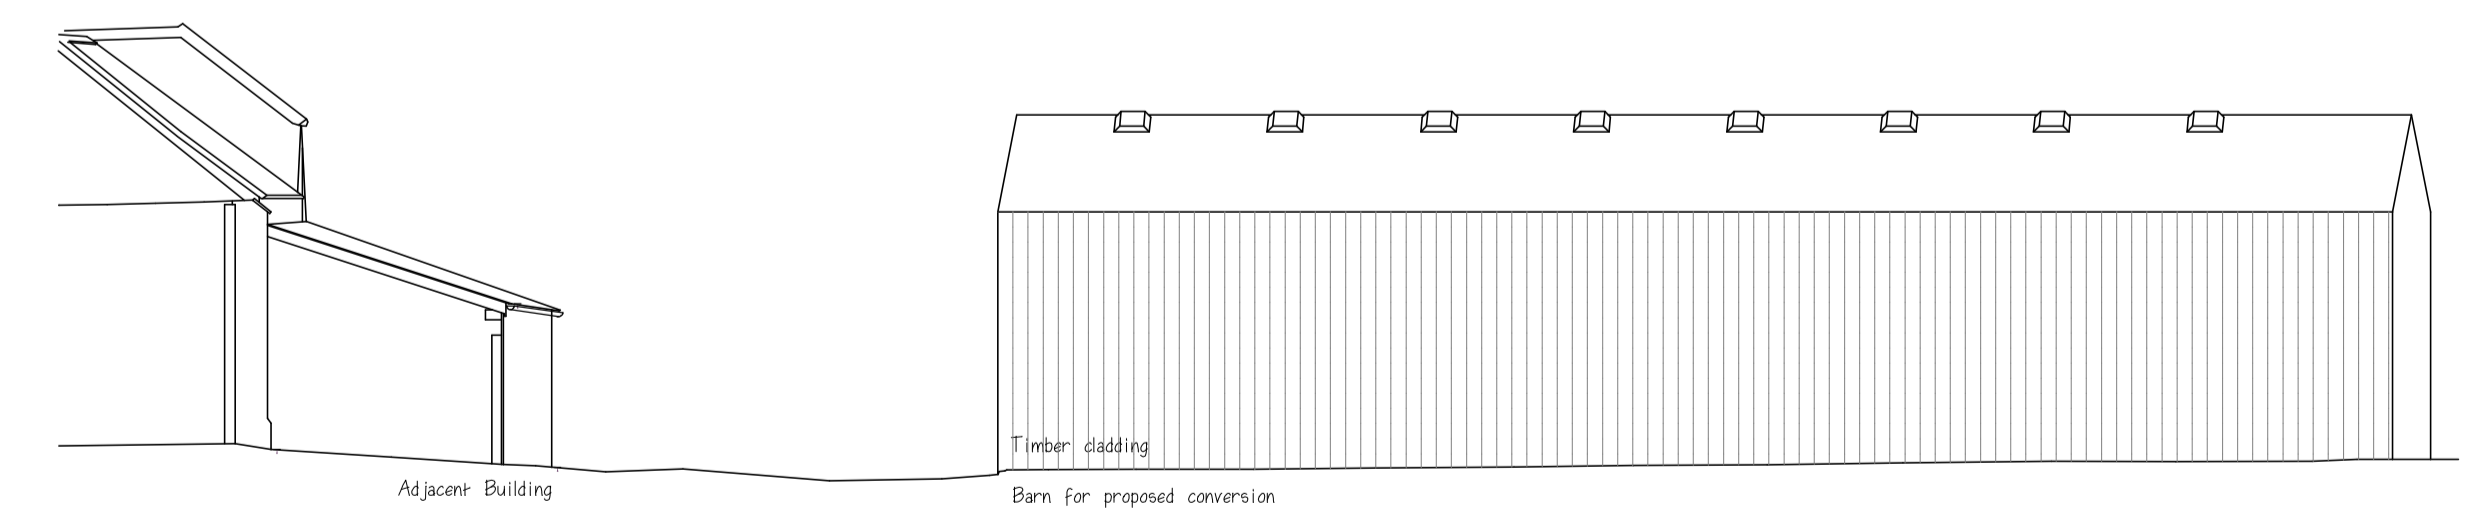


Existing Elevation (West) - 1:100

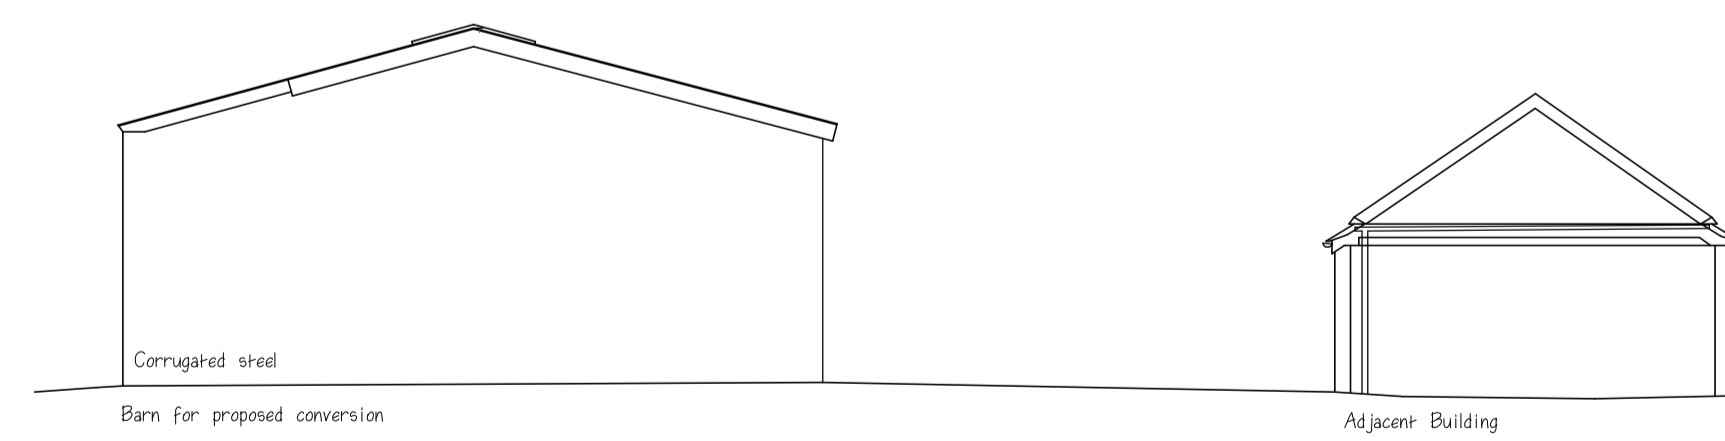


Existing Elevation (South) - 1:100

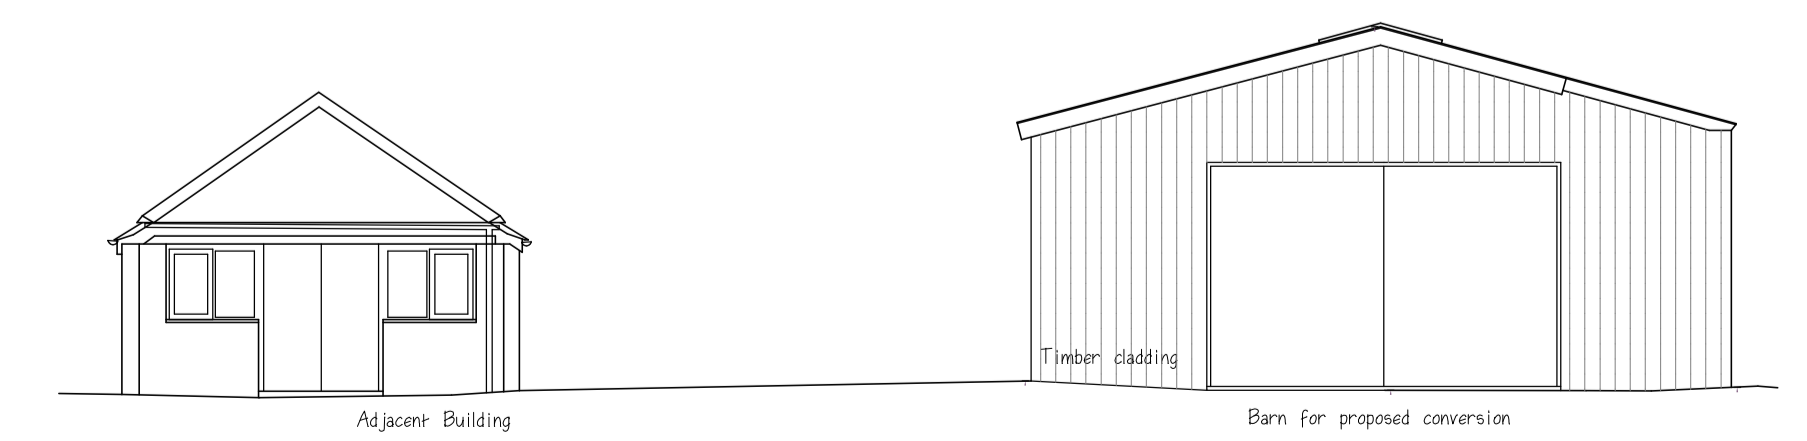

Existing Elevation (North) - 1:100

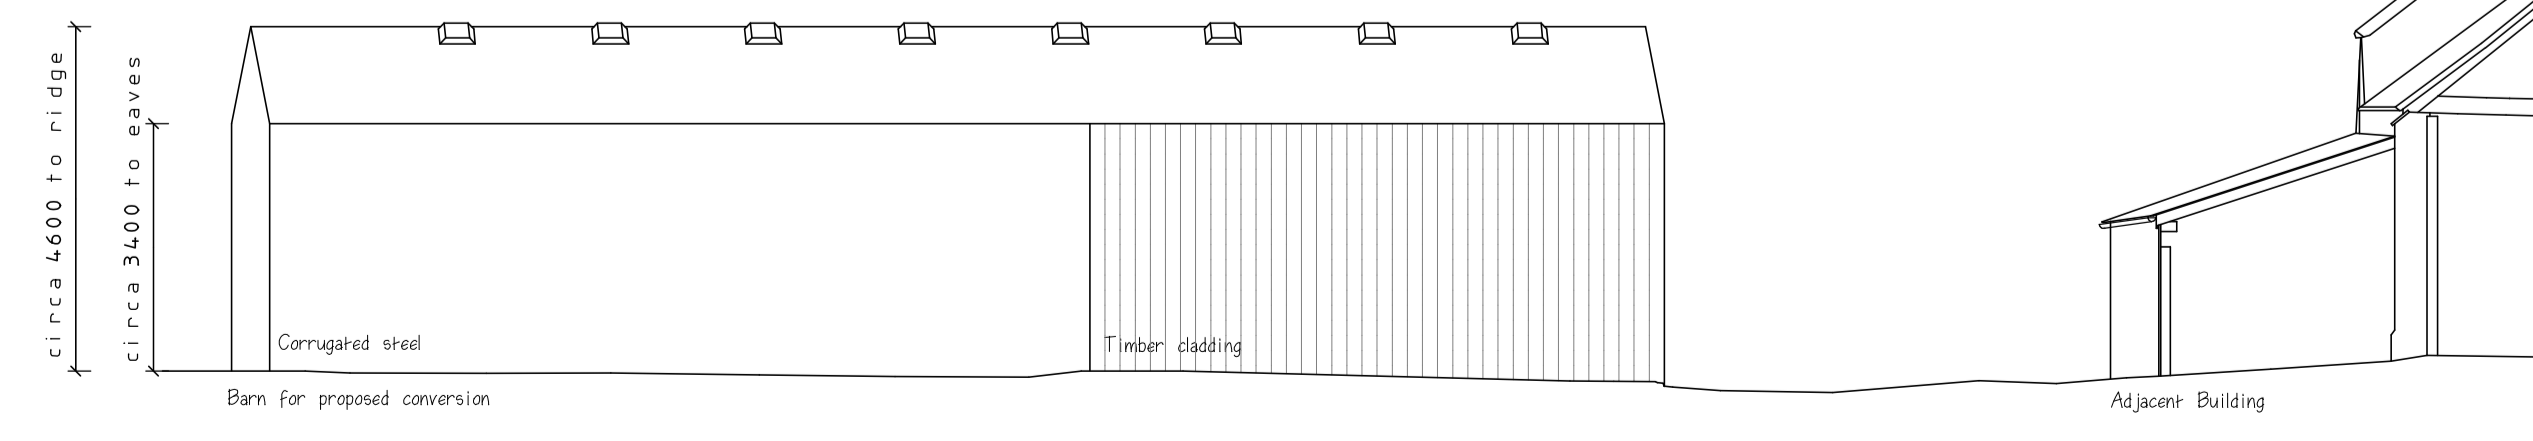

Existing Elevation (East) - 1:100

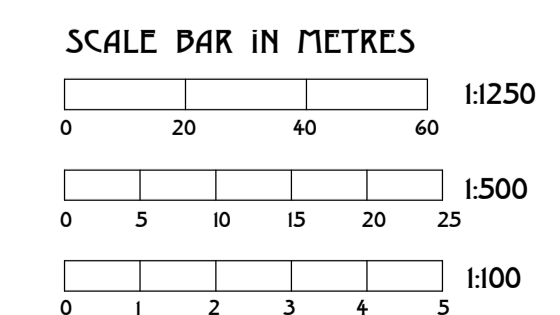

CROSS + CRAIG ASSOCIATES ARCHITECTS	
VINE HOUSE STATION ROAD DORRIDGE SOLIHULL W. MIDS B93 8HP TEL 01544 773927 FAX 01544 770324	
MR AND MRS KHAIRA OLD FARM MOUSLEY END HATTON CV35 7JQ	
DATE NOV 2020	REVISION A - PLANNING ISSUE B - RED LINE BOUNDARY UPDATED
SCALE VARIES@A1	
CODE	DRAW NO 5766/01 B