




Existing Ground Floor Plan - 1:100

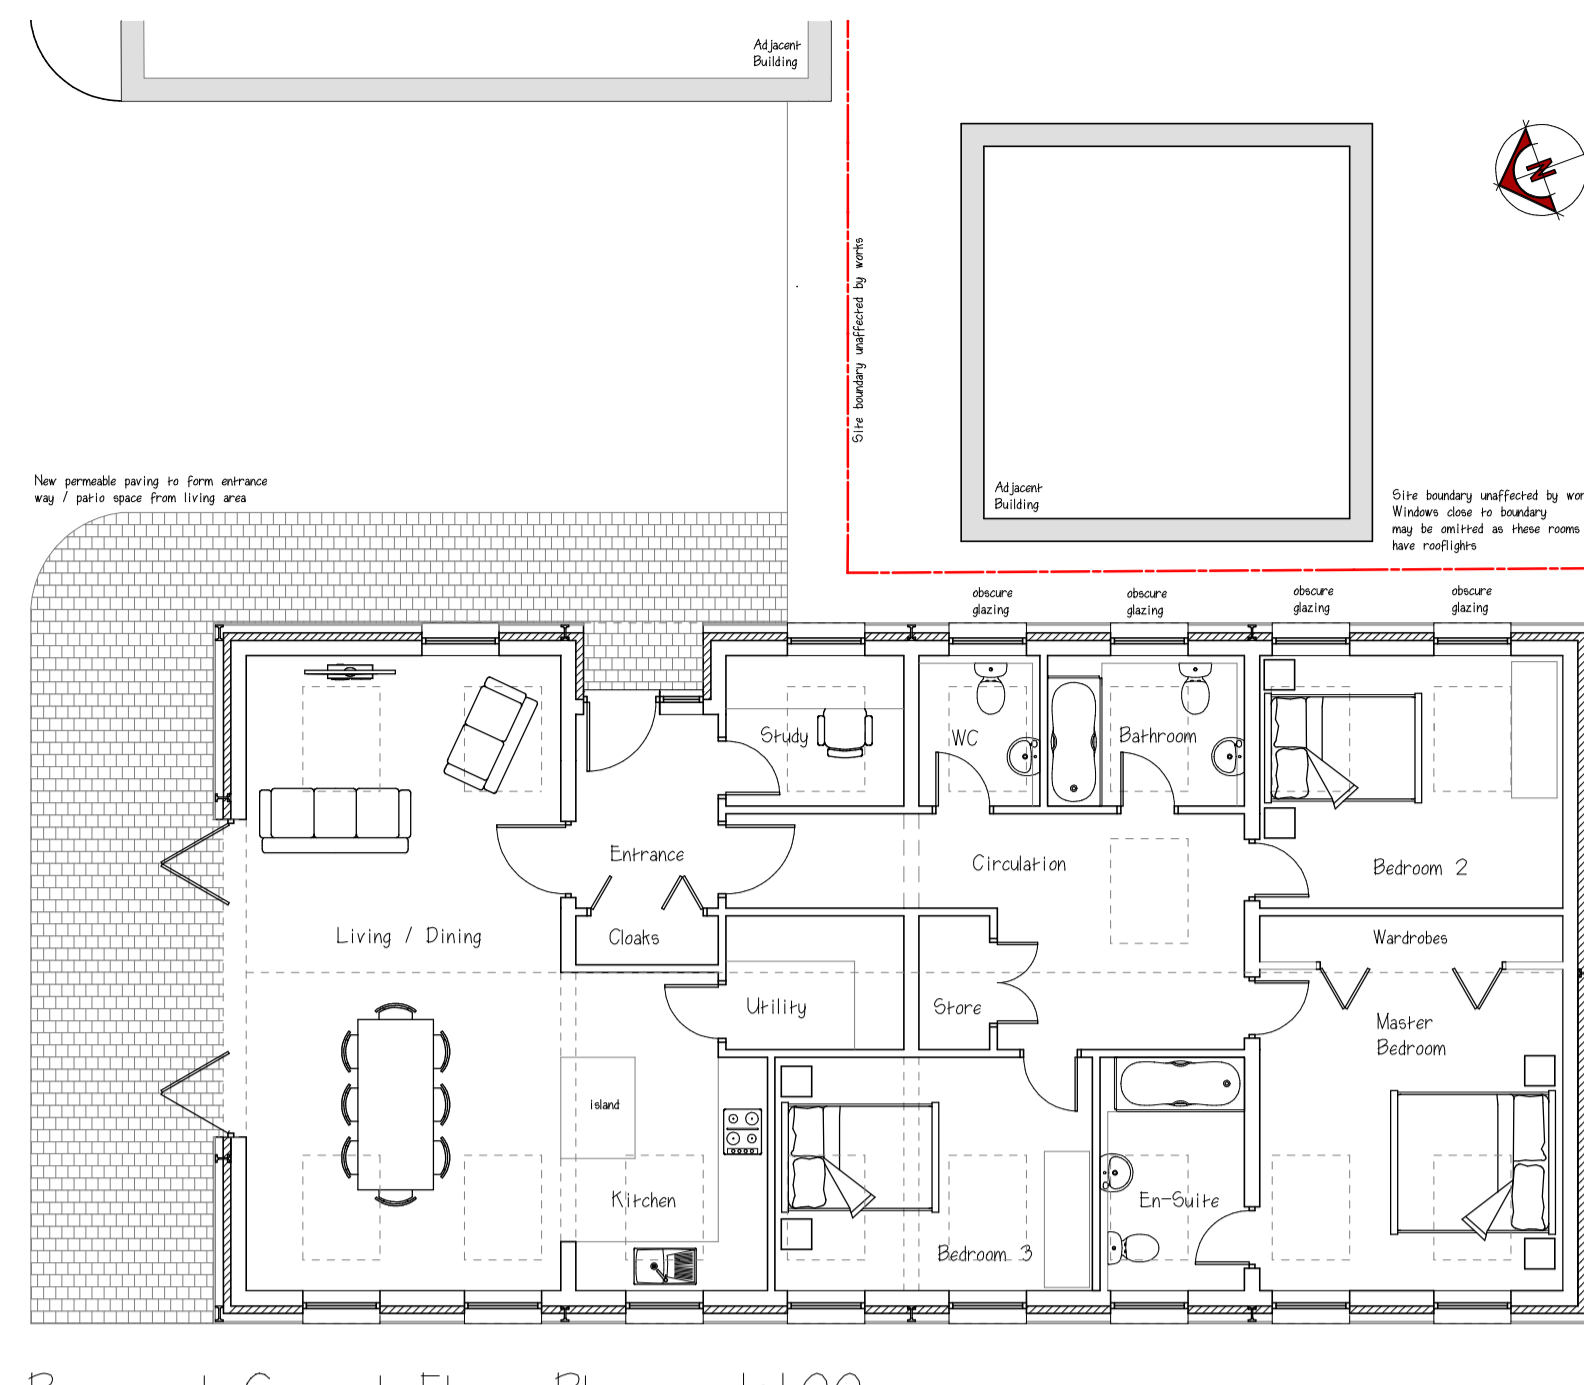


Proposed Ground Floor Plan - 1:100

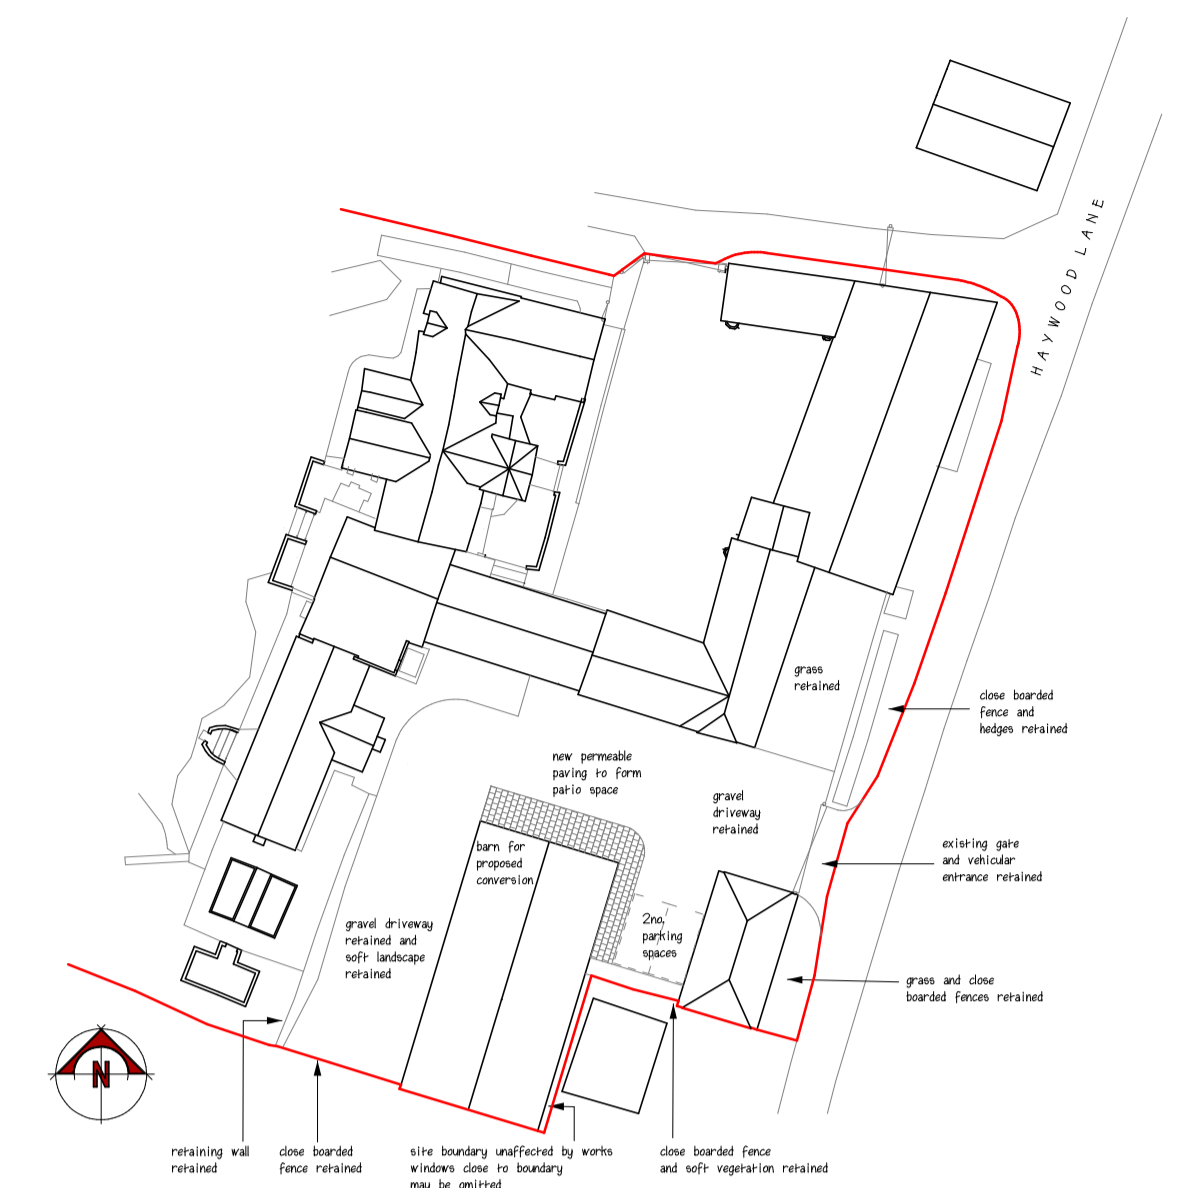


Proposed Site Plan - 1:500

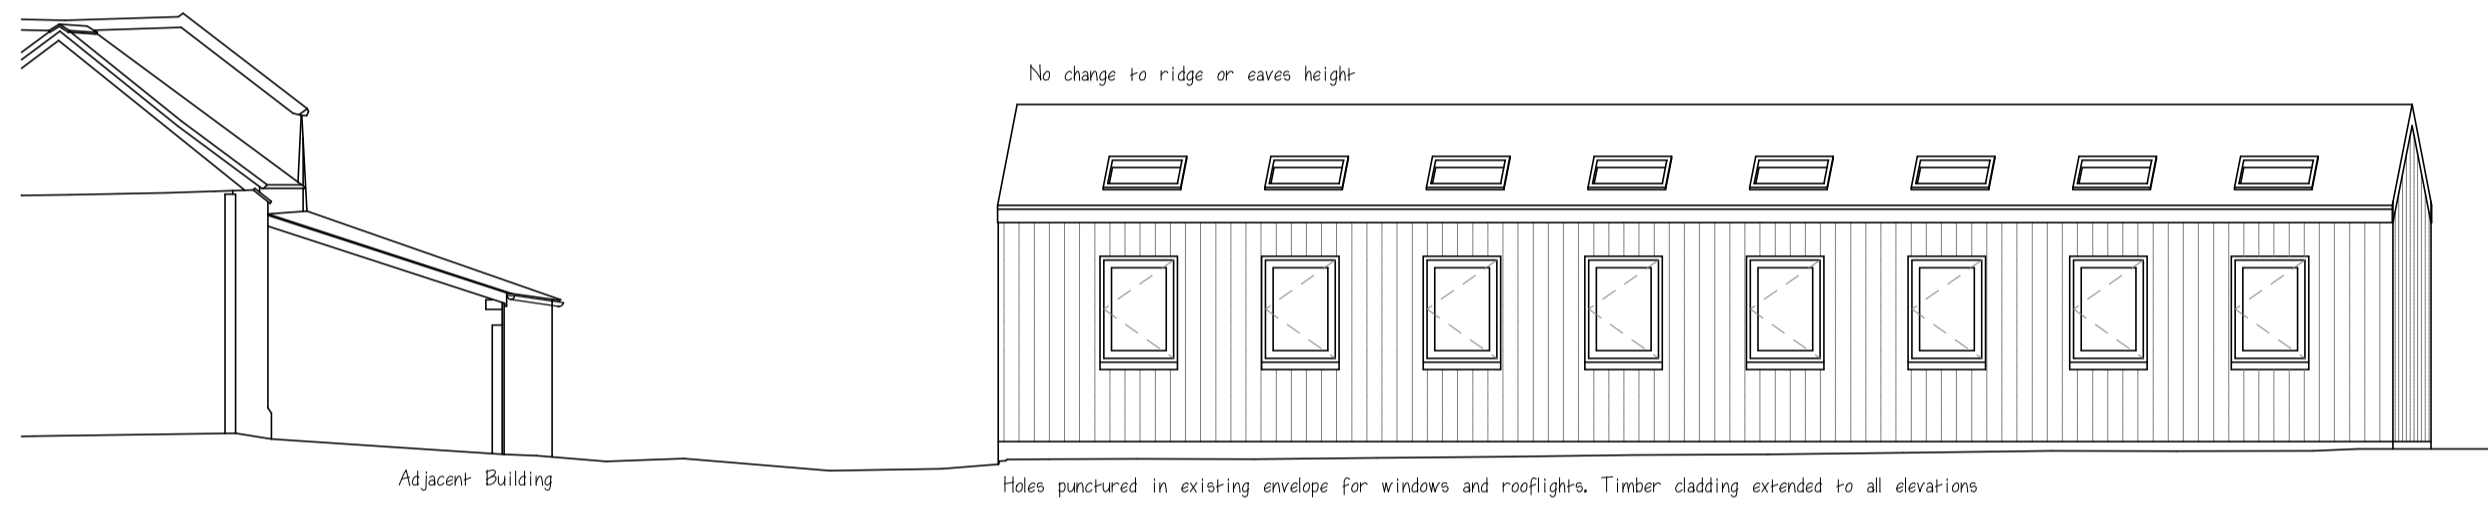


Proposed Elevation (West) - 1:100

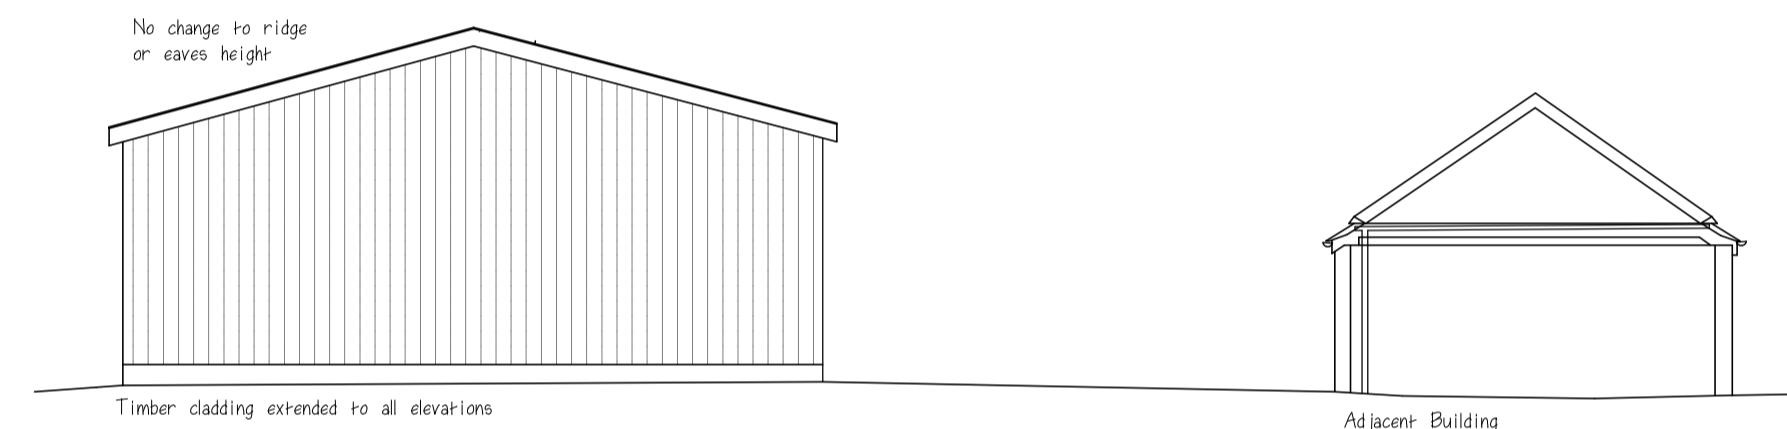


Proposed Elevation (South) - 1:100

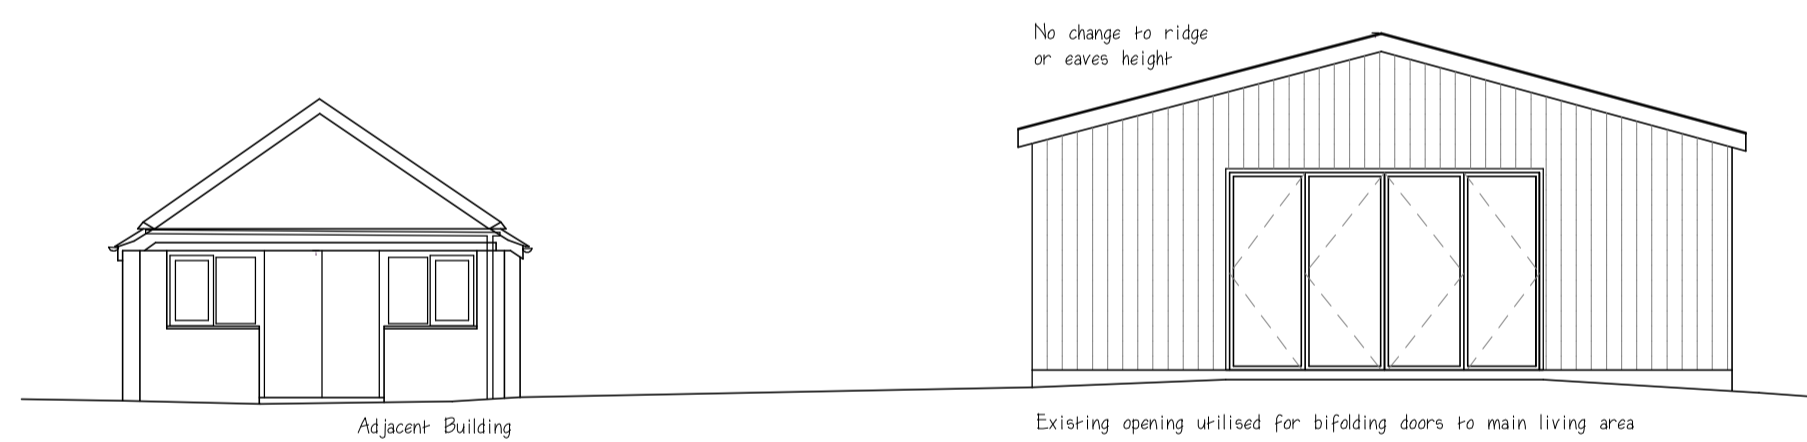


Proposed Elevation (North) - 1:100

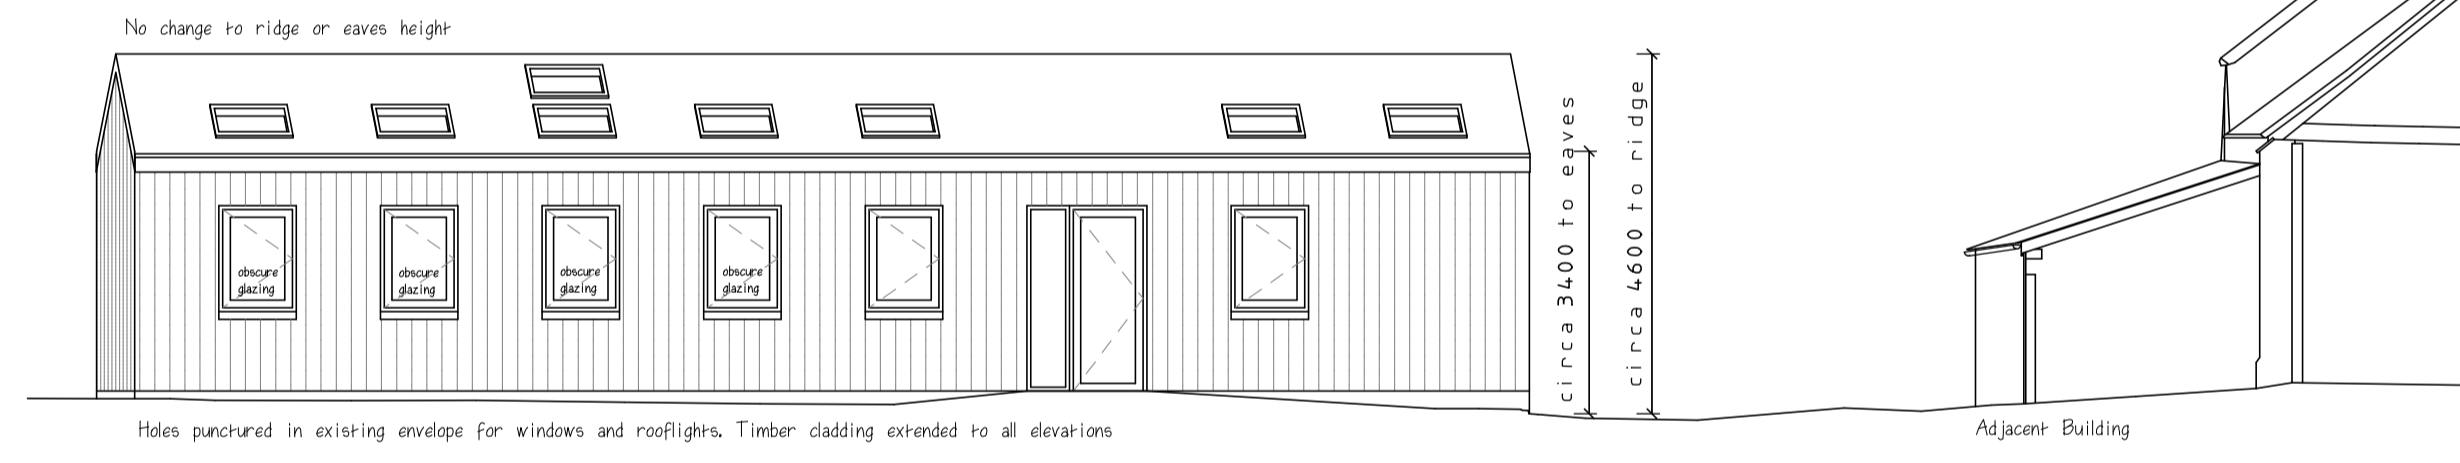


Proposed Elevation (East) - 1:100

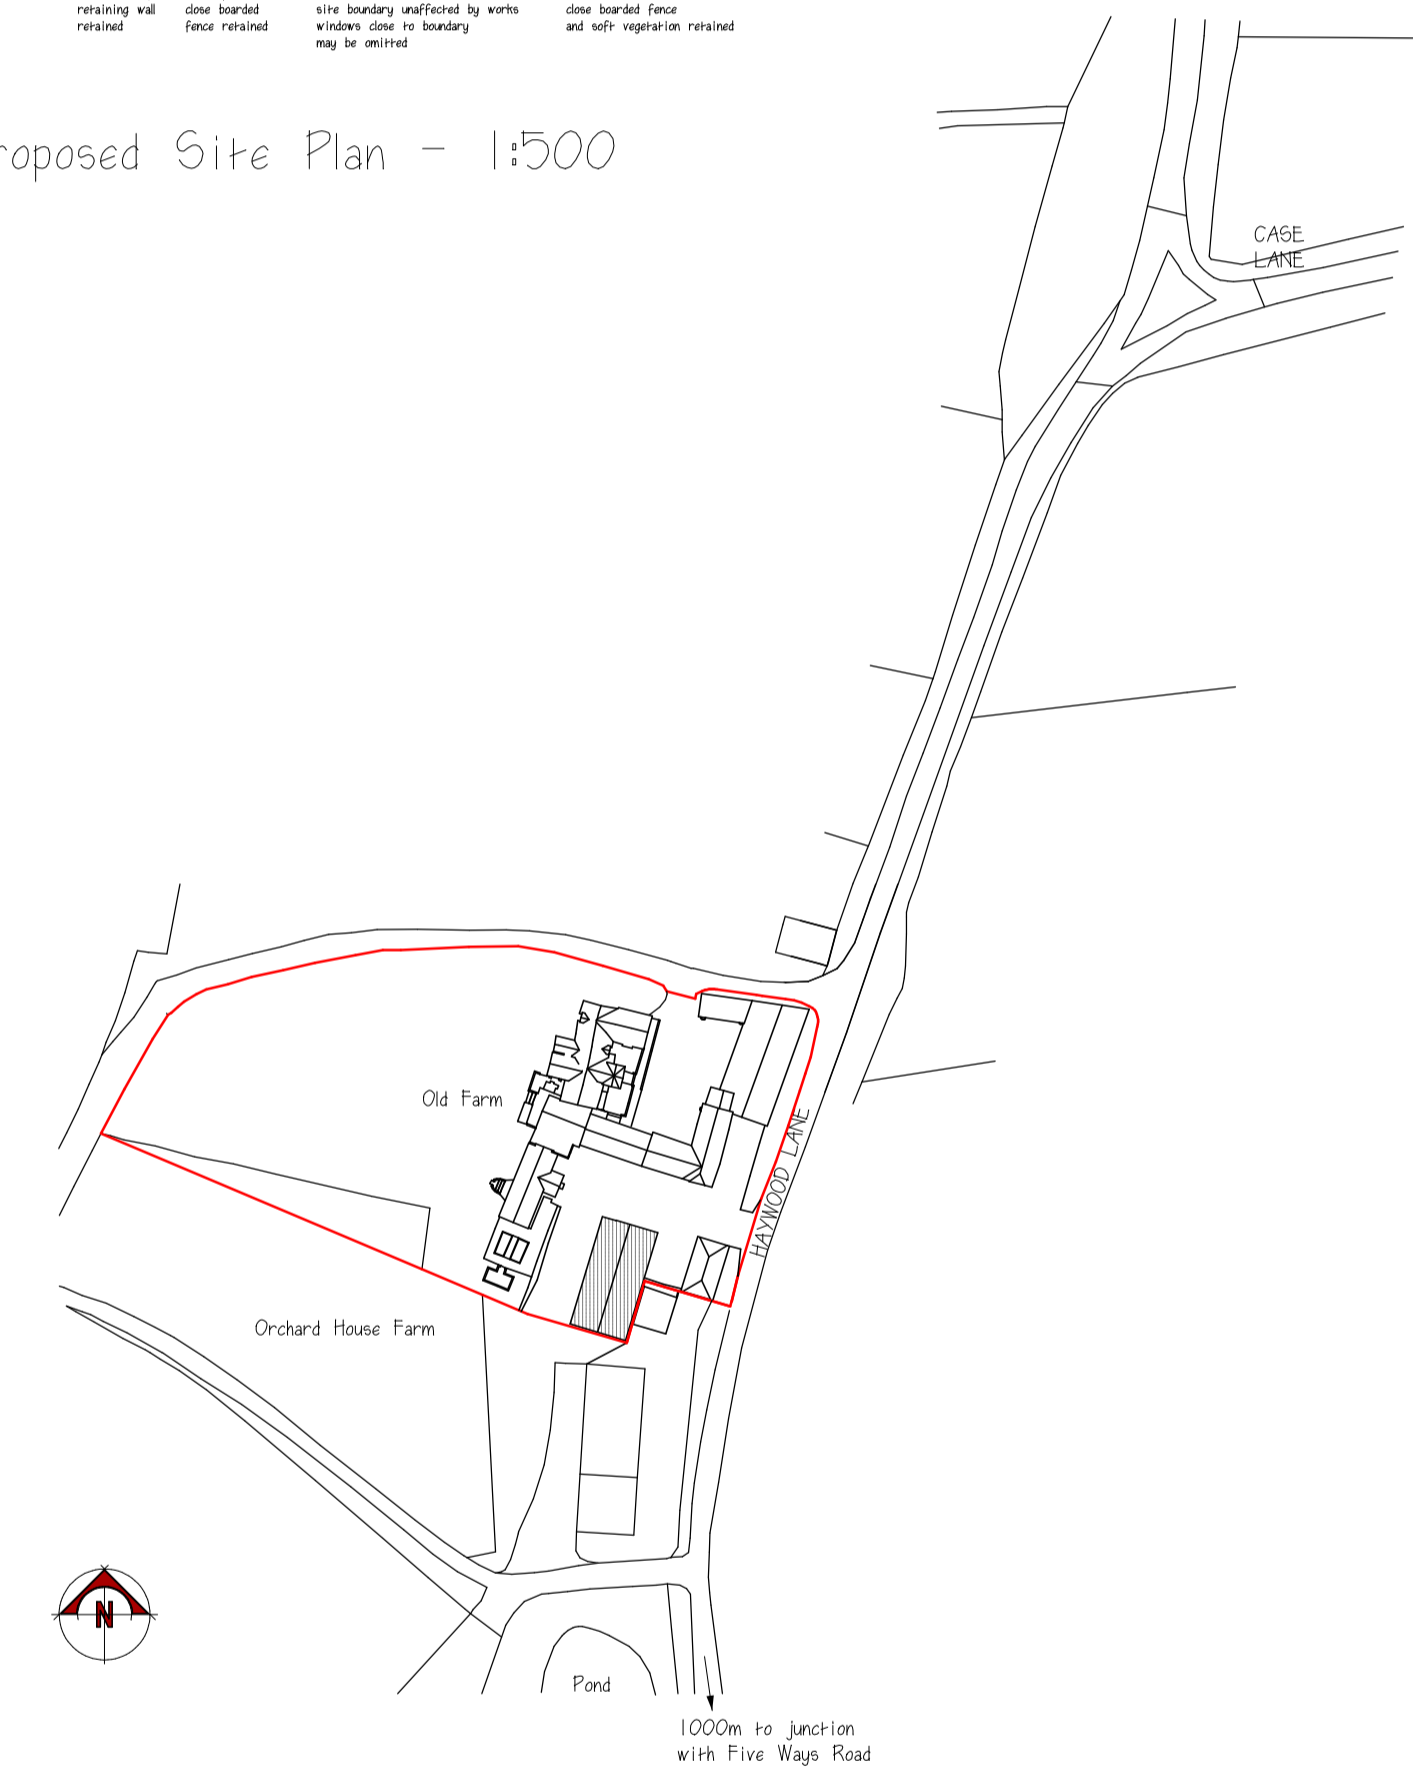


Site Location Plan - 1:1250

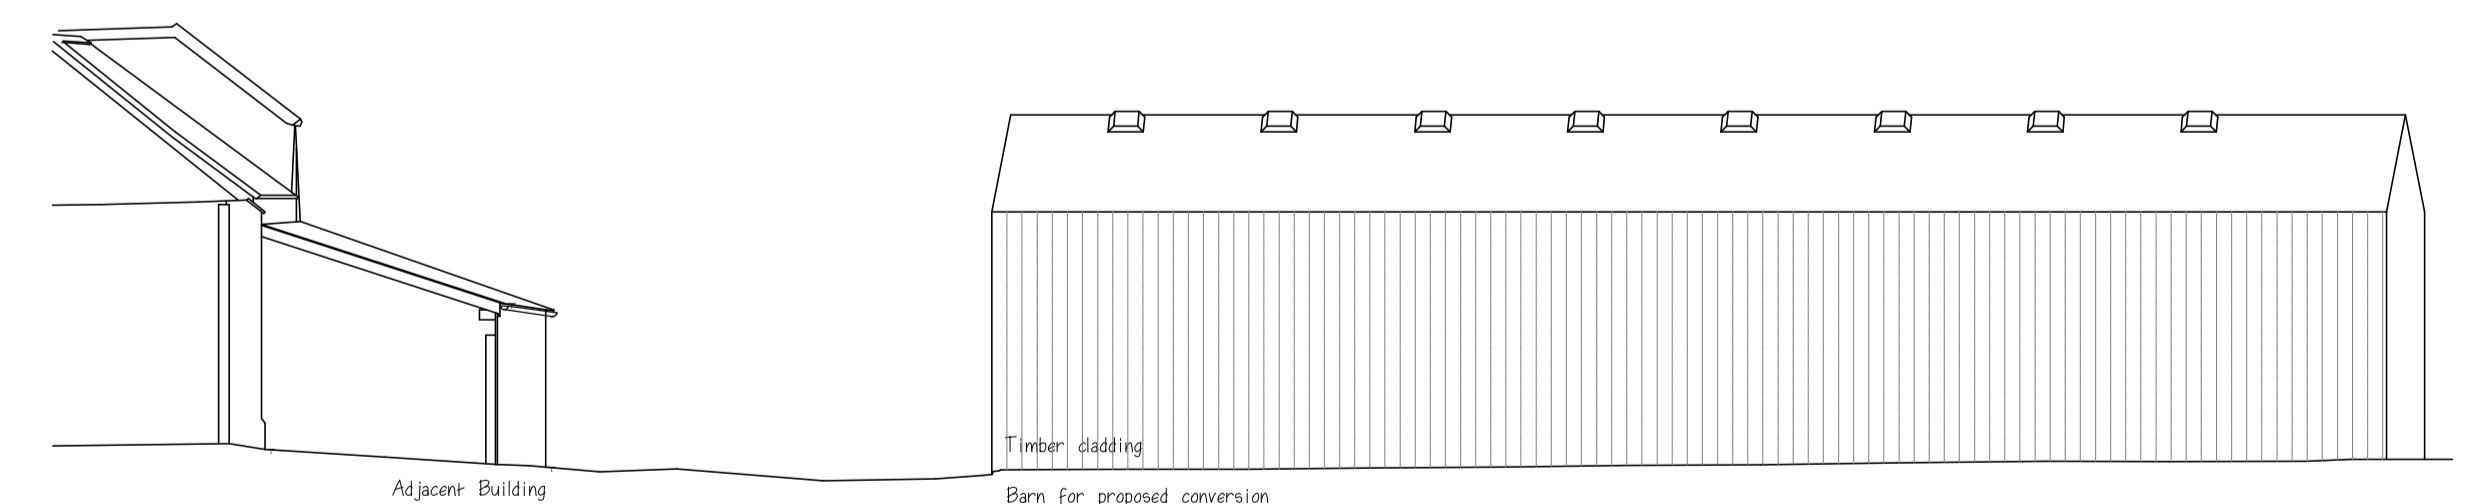


Existing Elevation (West) - 1:100

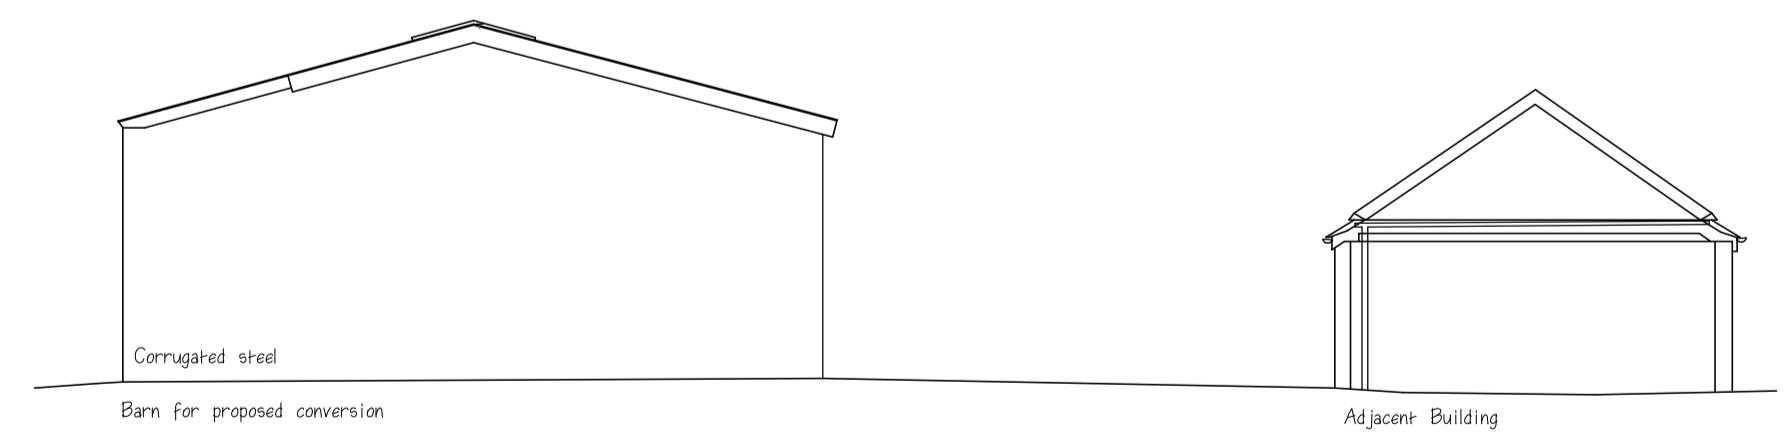


Existing Elevation (South) - 1:100

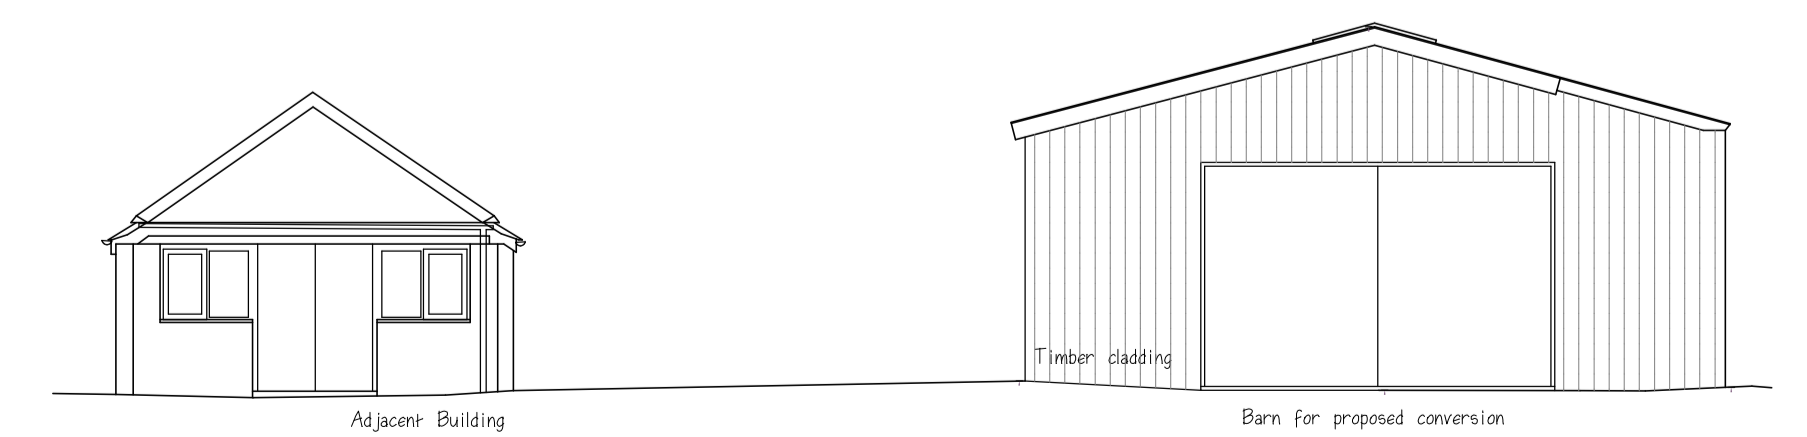

Existing Elevation (North) - 1:100

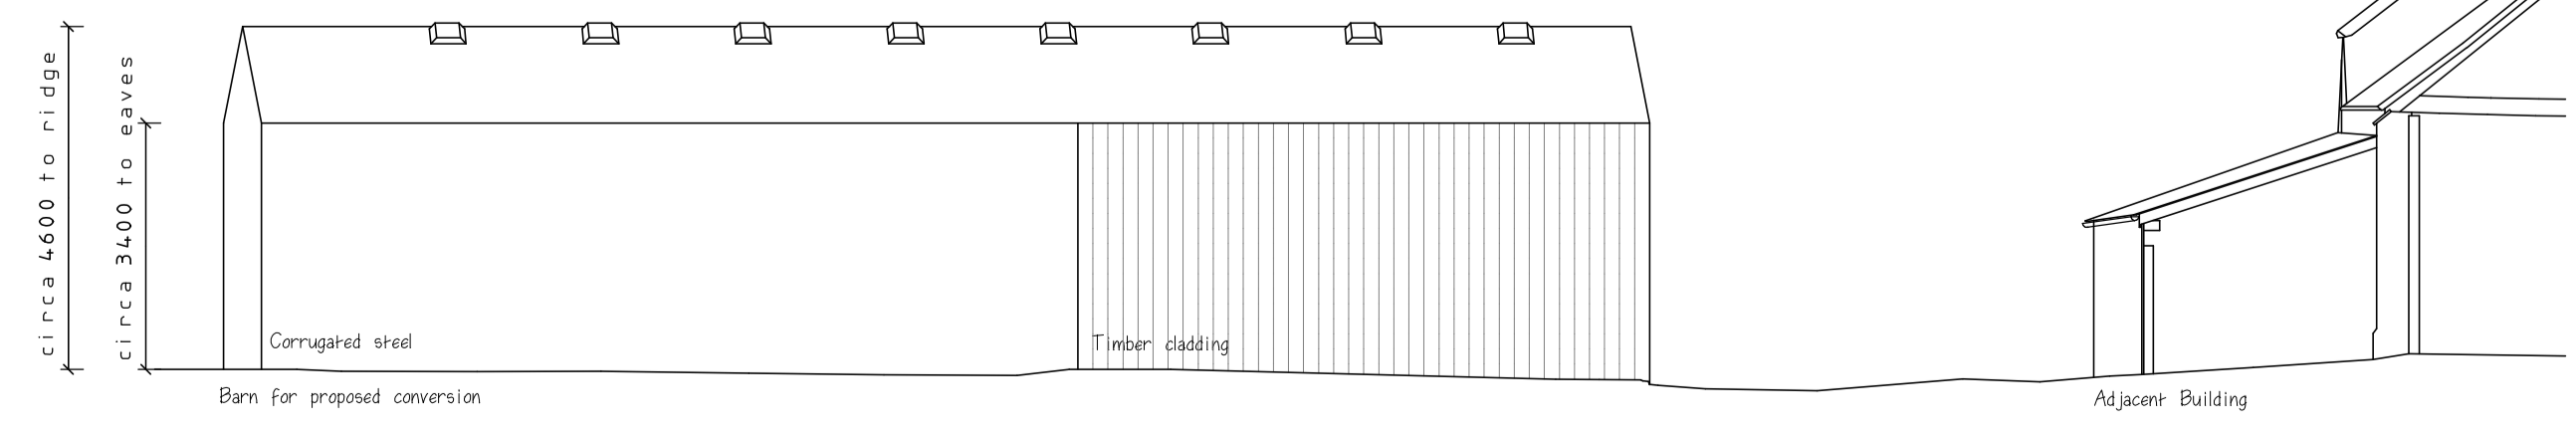

Existing Elevation (East) - 1:100

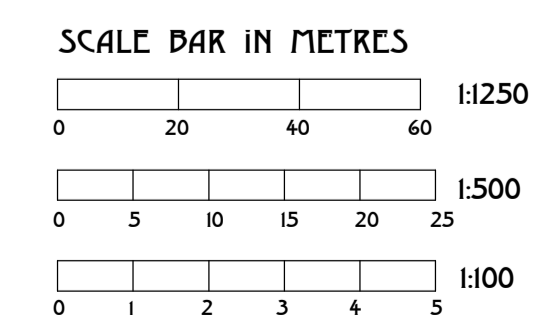

**CROSS + CRAIG ASSOCIATES ARCHITECTS**  
 VINE HOUSE STATION ROAD  
 DORRIDGE SOLIHULL W. MIDS B93 8HP  
 TEL 01544 773927 FAX 01544 770324

**MIR AND MRS KHAIRA**  
 OLD FARM  
 MOUSLEY END  
 HATTON  
 CV35 7JQ

DATE	REVISION
NOV 2020	
SCALE	
VAKIES@A	
CODE	DRAW NO
	5766/01 A