
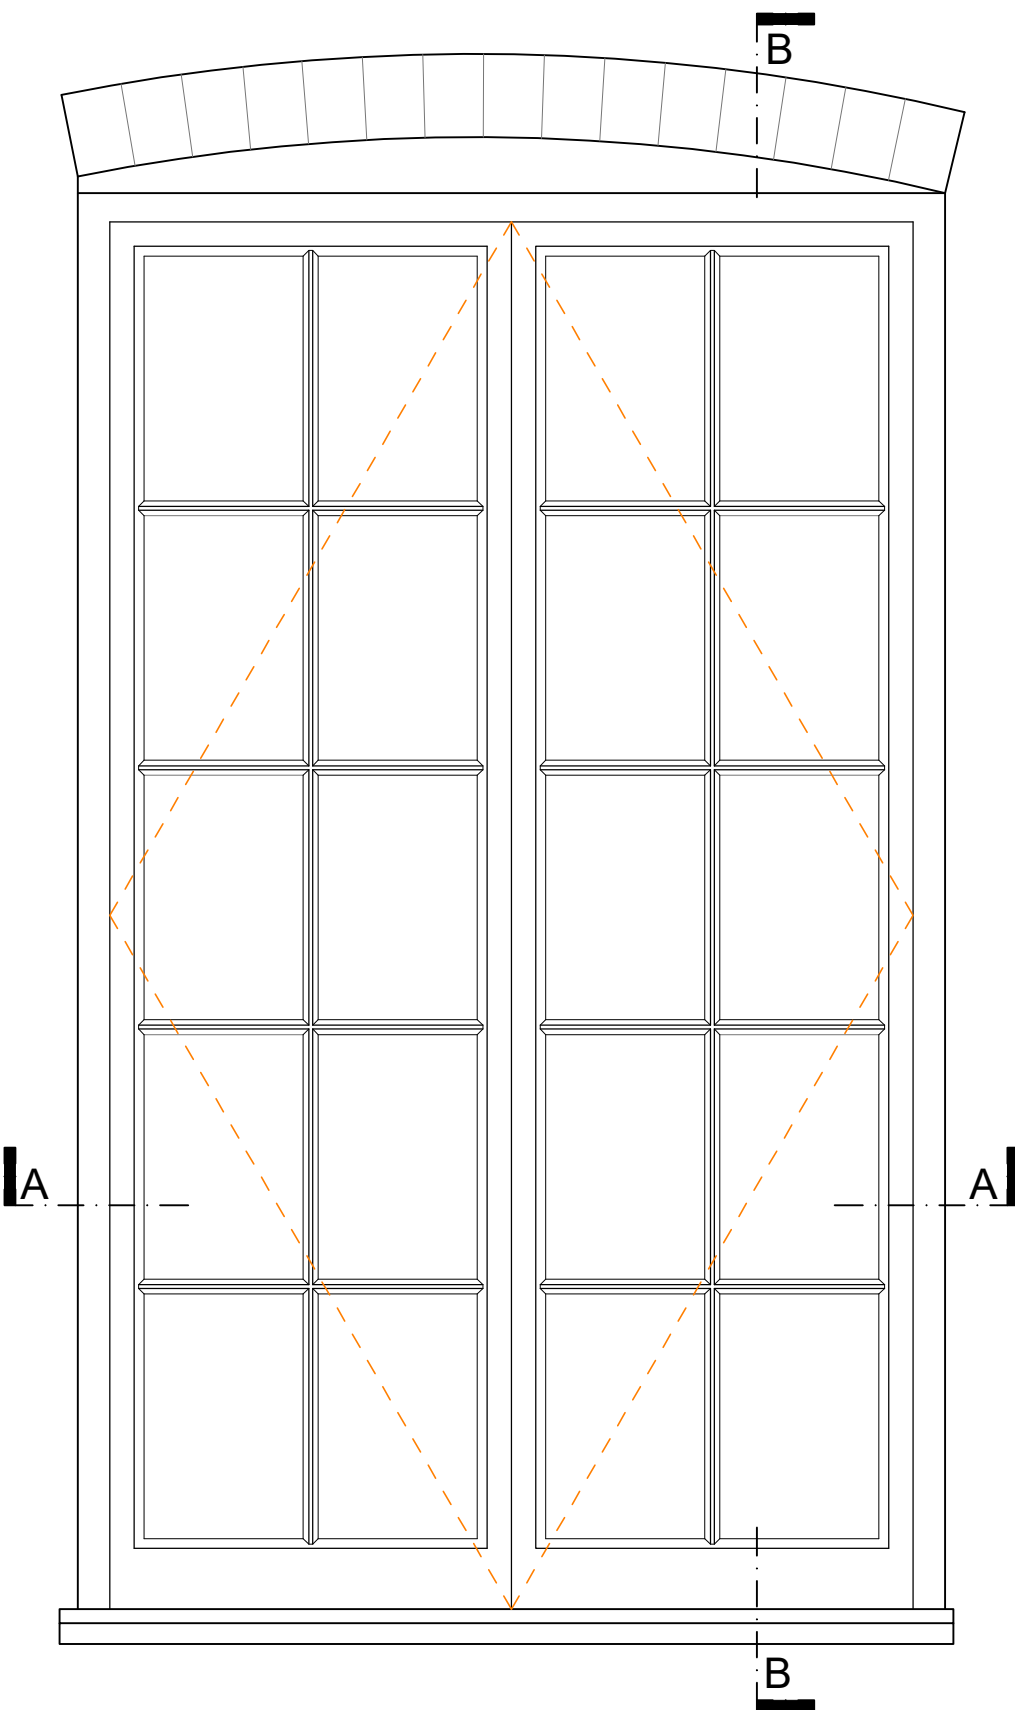




THE FARM HOUSE

Window and door details



Section A.A

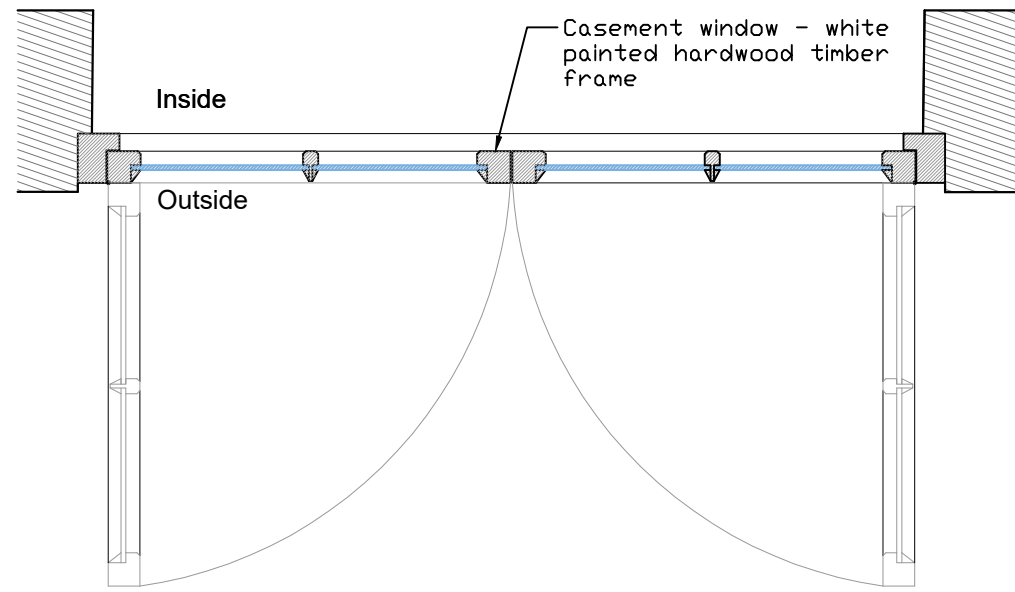

D.01 Proposed door details 1:10

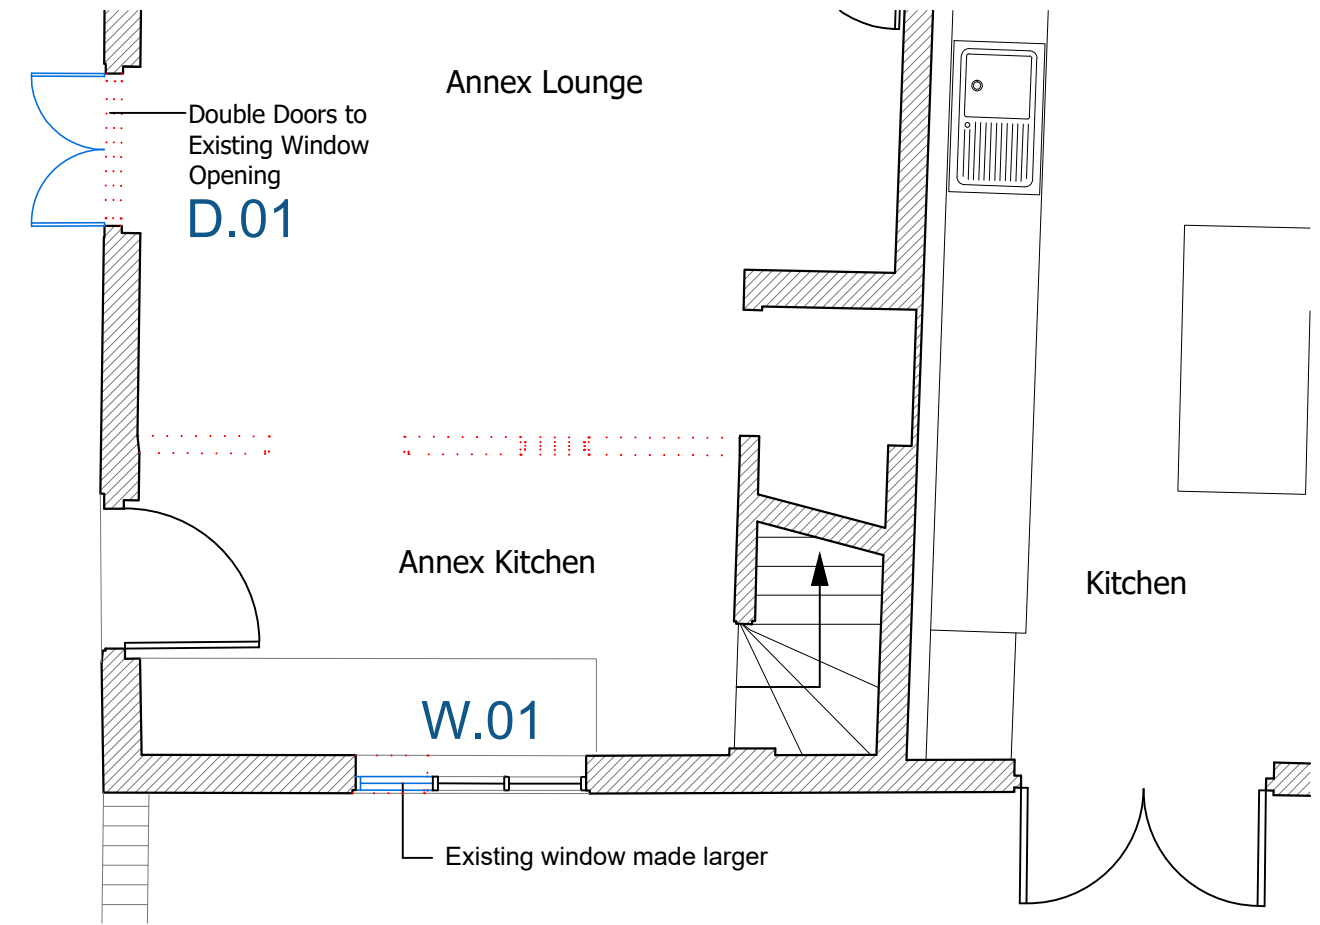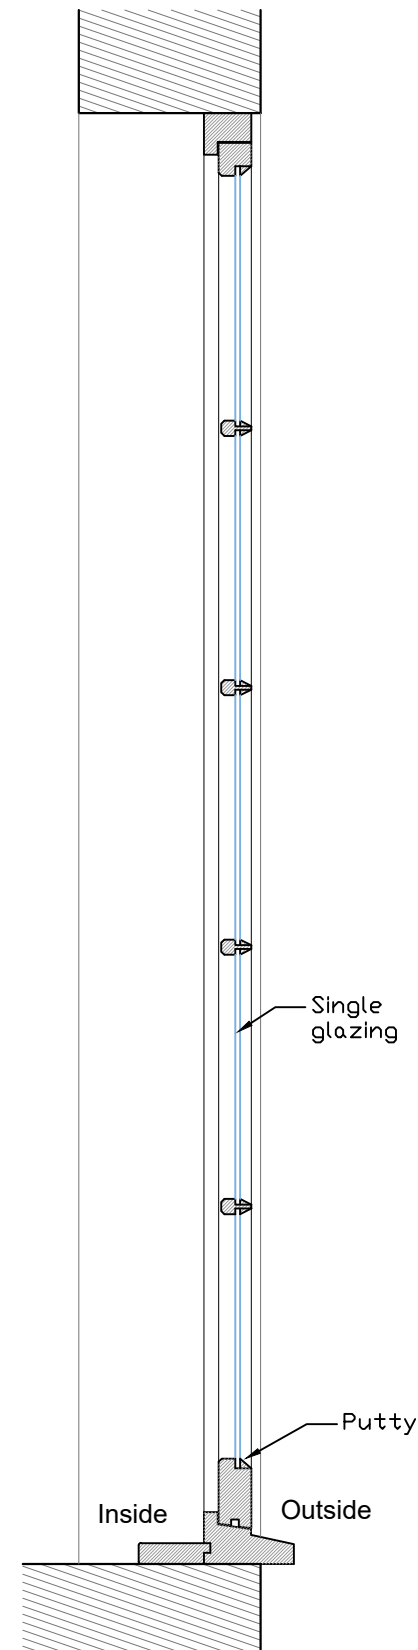


Reference plan 1:50

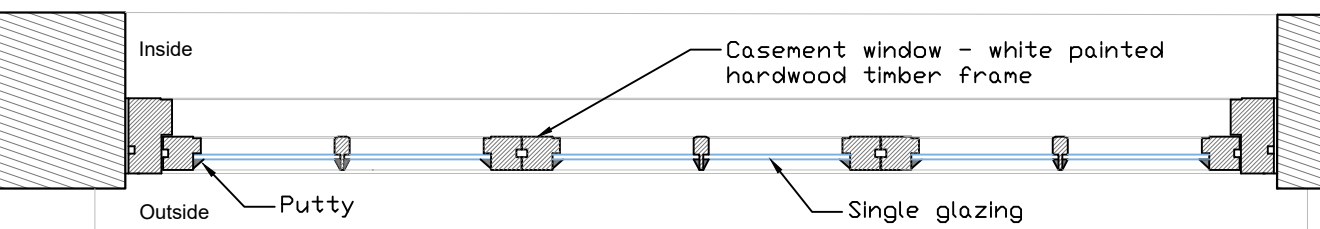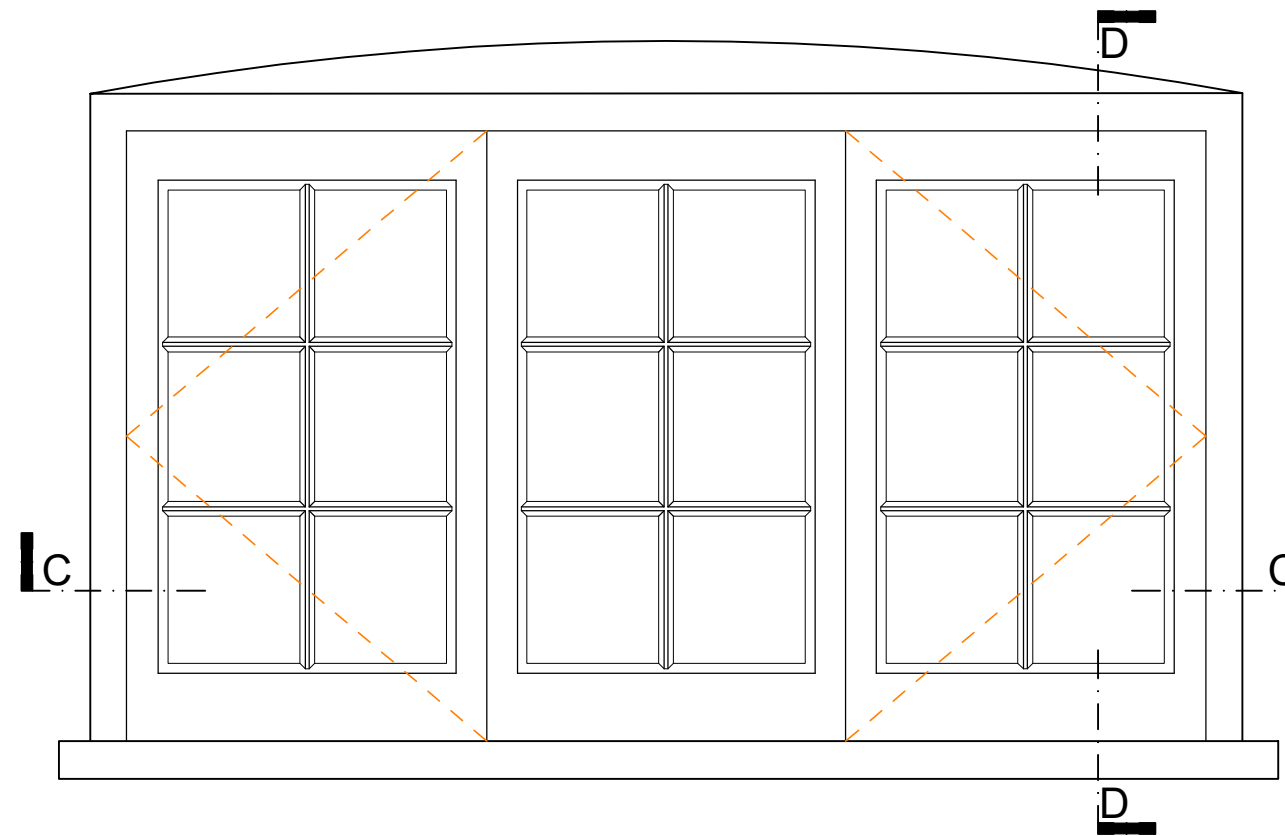

Section CC

W.01 Proposed window details 1:10

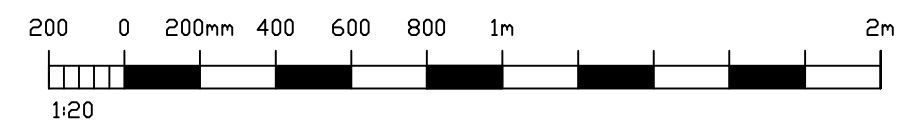

NOTES:
 Dimensions to be checked on site before commencing work. Any discrepancies shall be reported to the architect immediately.
 Do not scale from these drawings except for planning purposes.
 Use figured dimensions only.
 Where applicable this drawing is to be read in conjunction with other consultants' drawings.
 All drawings to be read in conjunction with specification and all other drawings including structural engineer and mechanical and electrical drawings / specification

REV	DATE	AMENDMENT	DRAWN

hd architects
 Helyer Davies Architects Ltd
 1 The Old Flour Mill,
 Emsworth, PO10 7BT
 01243 370 715
 www.hdarchitects.co.uk mail@hdarchitects.co.uk

PROJECT
 The Farm House
 240 Catherington Lane
 Waterlooville

DRAWING
 Proposed window and door details

SCALE
 as noted @ A1

DATE	NOV 2020	DRAWN	TP
DRAWING NUMBER	20117-07	REVISION	*