



THE FARM HOUSE
EXISTING & PROPOSED

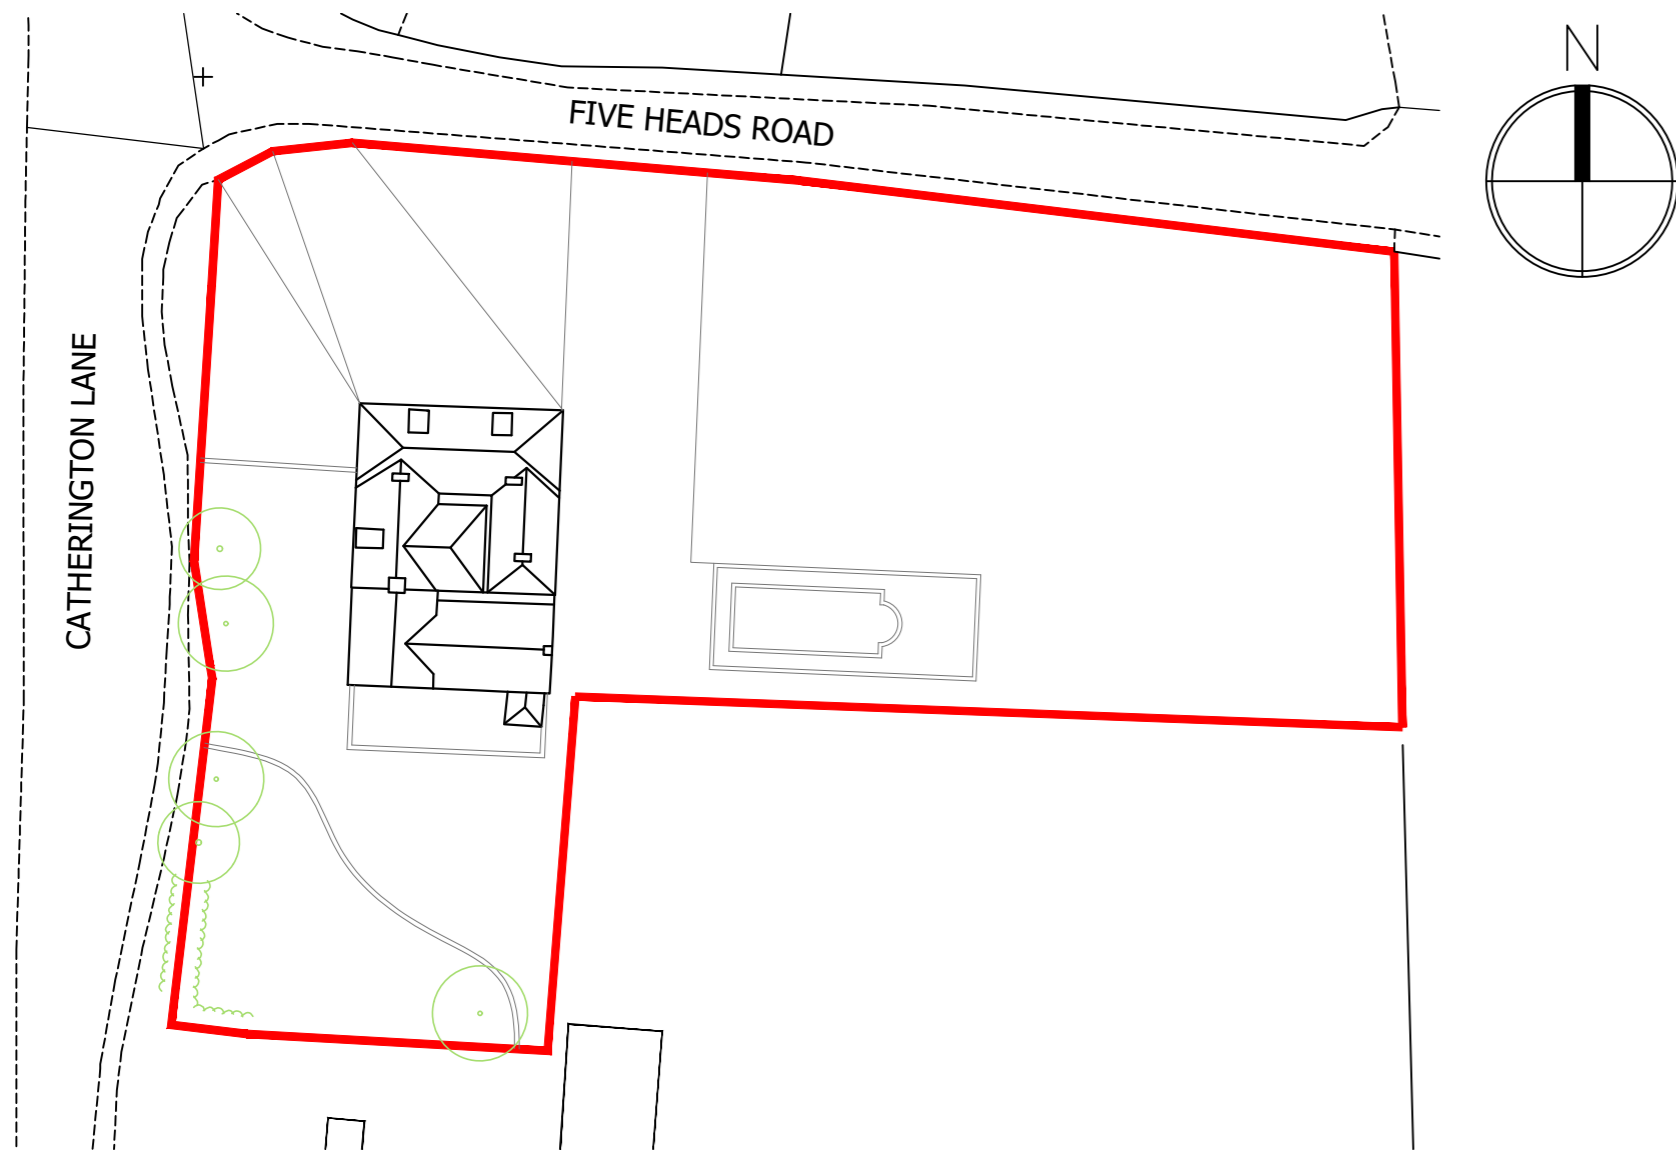


EXISTING BLOCK PLAN

1:500
Ordnance Survey (c) Crown Copyright 2020. All rights reserved.
Licence number 100022432

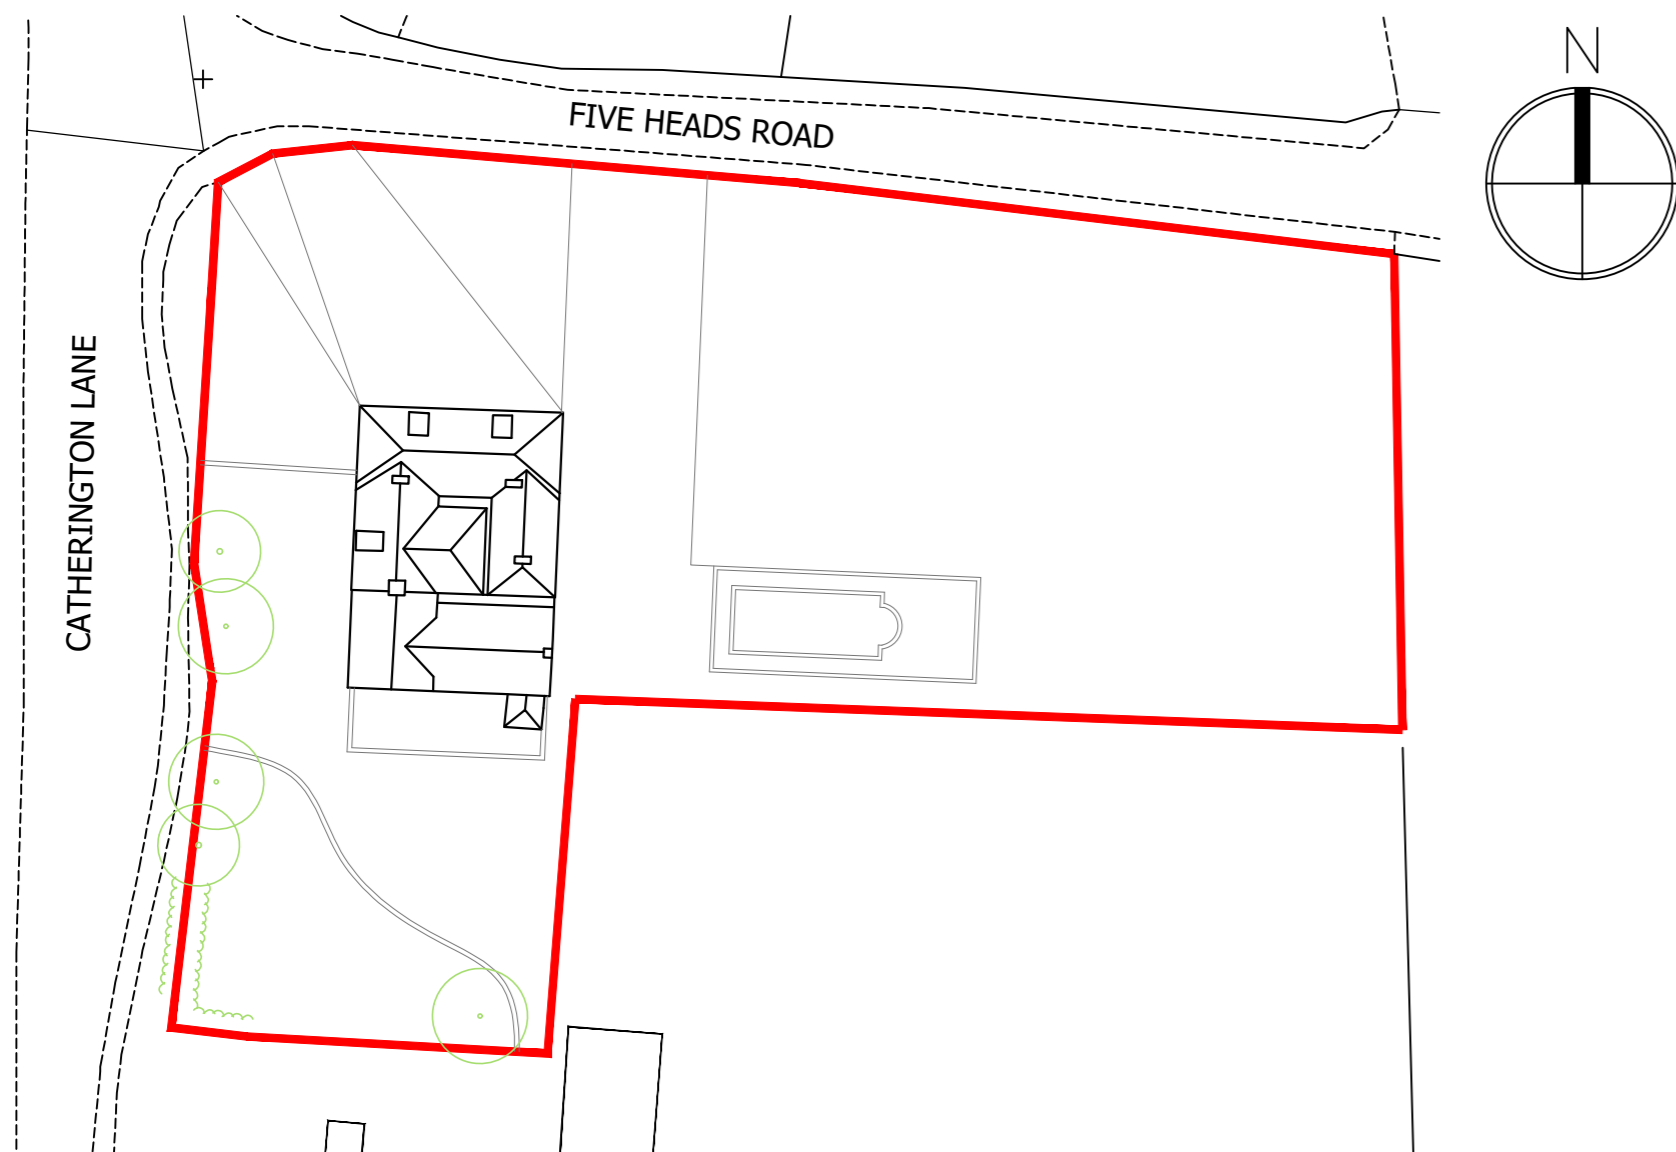



PROPOSED BLOCK PLAN

1:500
Ordnance Survey (c) Crown Copyright 2020. All rights reserved.
Licence number 100022432

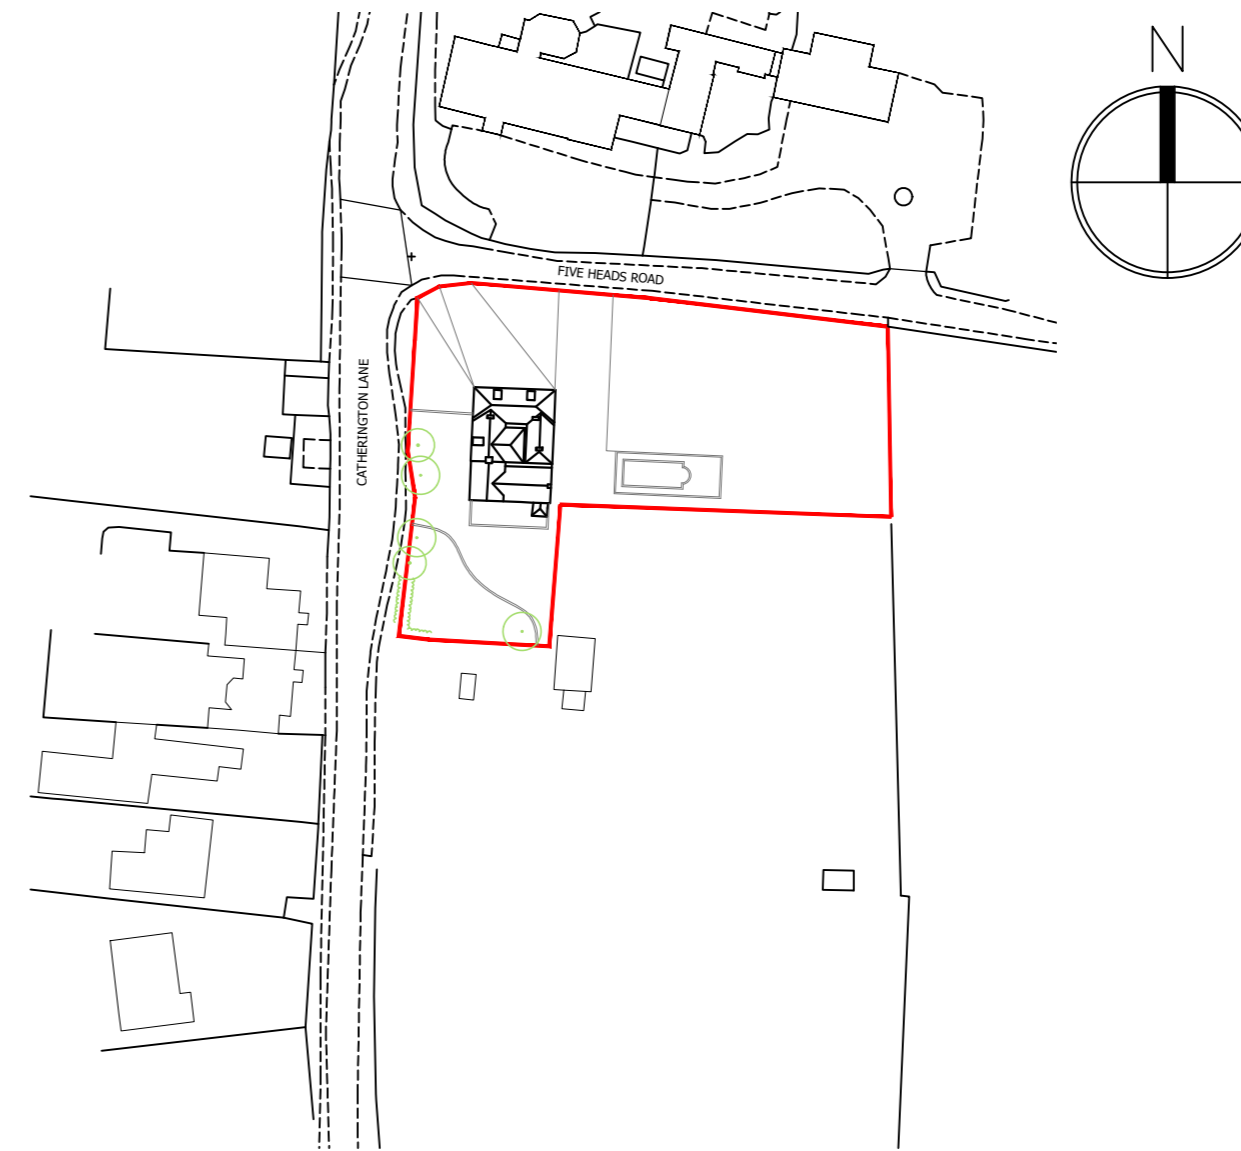

LOCATION PLAN

1:1250
Ordnance Survey (c) Crown Copyright 2020. All rights reserved.
Licence number 100022432

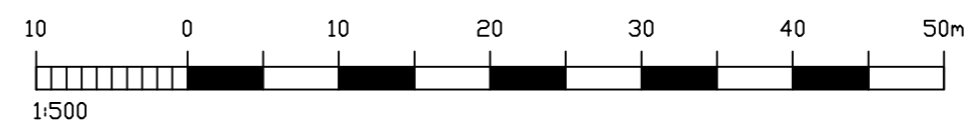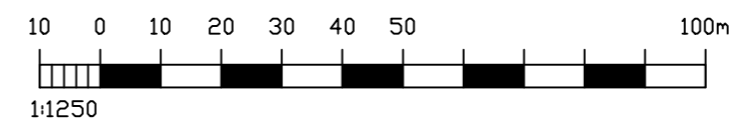

NOTES:
Dimensions to be checked on site before commencing work. Any discrepancies shall be reported to the architect immediately.
Do not scale from these drawings except for planning purposes.
Use figured dimensions only.
Where applicable this drawing is to be read in conjunction with other consultants' drawings.
All drawings to be read in conjunction with specification and all other drawings including structural engineer and mechanical and electrical drawings / specification

REV	DATE	AMENDMENT	DRAWN

hd architects

Helyer Davies Architects Ltd
1 The Old Flour Mill,
Emsworth, PO10 7BT
01243 370 715

www.hdarchitects.co.uk mail@hdarchitects.co.uk

PROJECT
The Farm House
240 Catherington Lane
Waterlooville

DRAWING
PROPOSED
Location & Block Plans

SCALE
as noted @ A1

DATE	NOV 2020	DRAWN	TP
DRAWING NUMBER	20117-04	REVISION	*