




86.3m

SUNNY GARDENS ROAD

Sunningfields Road

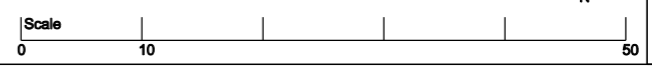

REV	DATE	NOTES
-	Dec 2020	Issued for planning

Client:
ECA

These plans and specifications prepared by Ewan Cooper are instruments of professional service and remain the property of Ewan Cooper. These plans may not be copied or re-used without the express written consent of Ewan Cooper. The use of these plans for construction is permitted only when specifically referenced for construction reference by these plans. These plans are project and site specific and shall only be used for design intent and not for construction. All dimensions shown are indicative and must be checked on site by the Contractor. Do not scale.

Edwards' Studio
Site address:
Flat 2
58 Sunningfields Road
London
NW4 4RL

Client:
Mastercross
SCALE: 1:500@A3 DATE: Dec 2020 DRAWN/CHECKED: EC

BLOCK PLAN - PROPOSED		
PROJECT NO. LRF_24	DRAWING NO. LRF_24_007	REVISION
STATUS For planning consent		