




**E1: Elevation - Front**

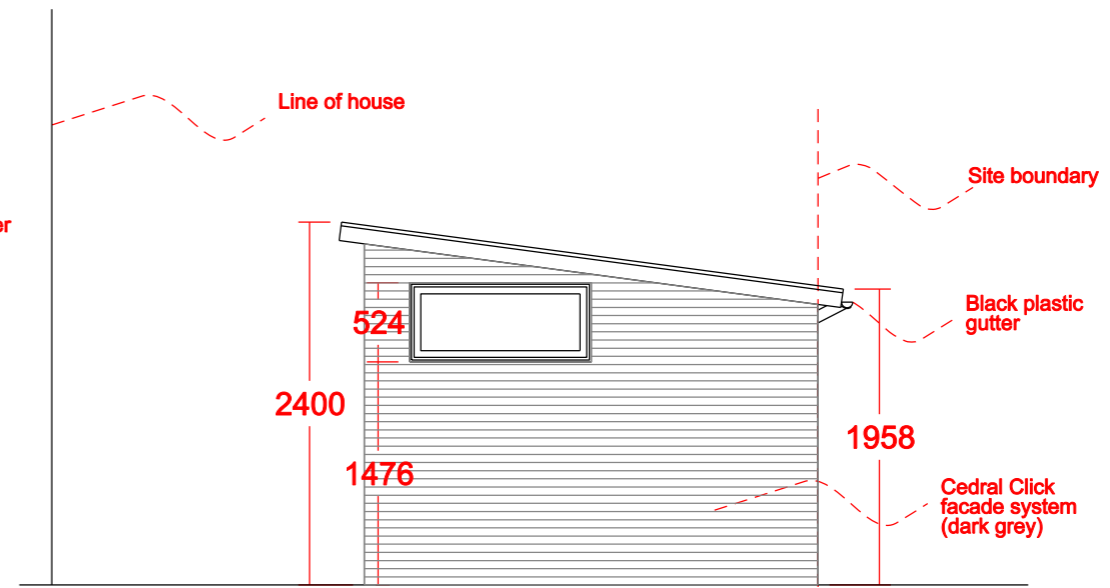


**E2: Elevation - Gable (street side)**

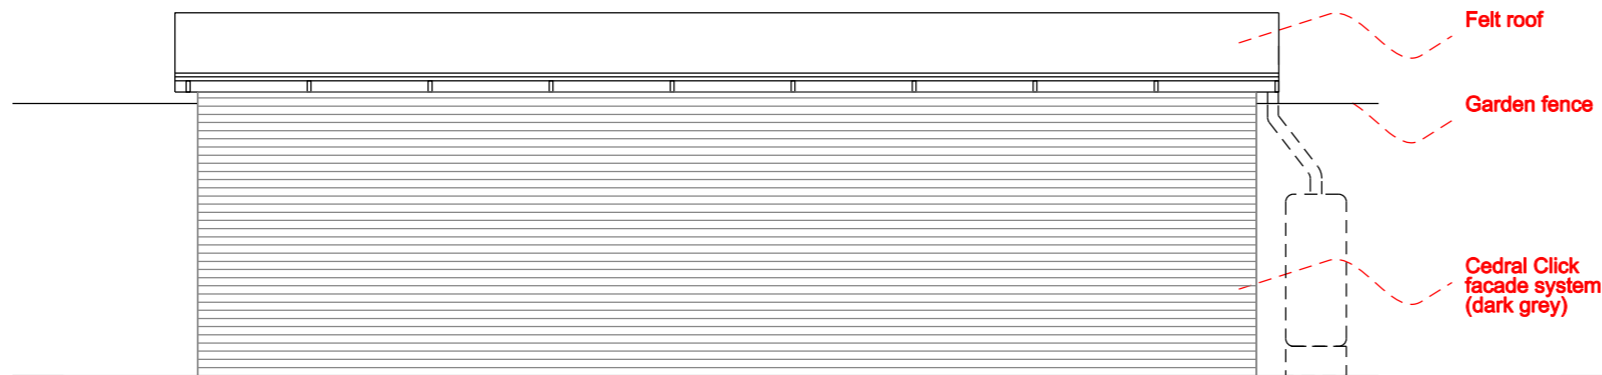

**E3: Elevation - Rear**

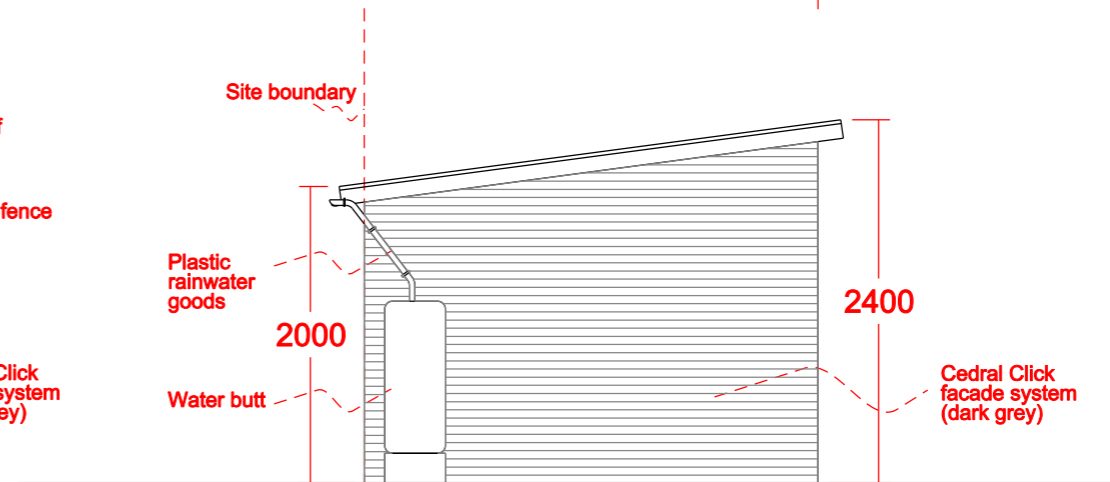

**E4: Elevation - Gable (garden side)**

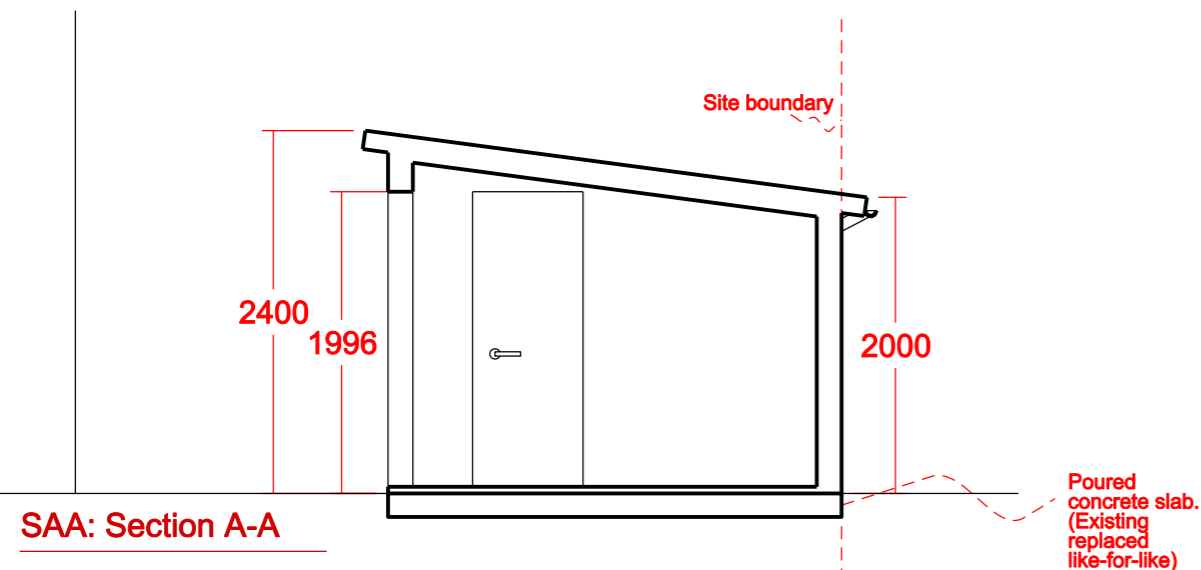

**SAA: Section A-A**



REV	DATE	NOTES
-	Dec 2020	Issued for planning

Copyright:  
**ECA**

These plans and specifications prepared by Ewan Cooper as instruments of professional service shall remain the property of Ewan Cooper. These plans may not be copied or re-used without the express written consent of Ewan Cooper. The use of these plans for construction is permitted only when specifically released for construction reference by Ewan Cooper in writing. These plans are project and site specific and shall only be used for design intent and not for construction.

Edwards' Studio

Site address:  
Flat 2  
58 Sunningfields Road  
London  
NW4 4RL

CLIENT  
Mastercross

SCALE	DATE	DRAWN/CHECKED
1:50@A3	Dec 2020	EC

DRAWING NAME  
ELEVATIONS & SECTION - PROPOSED

PROJECT NO.	DRAWING NO.	REVISION
LR_24	LR_24_005	-

STATUS  
For planning consent