



Proposed 1st Floor

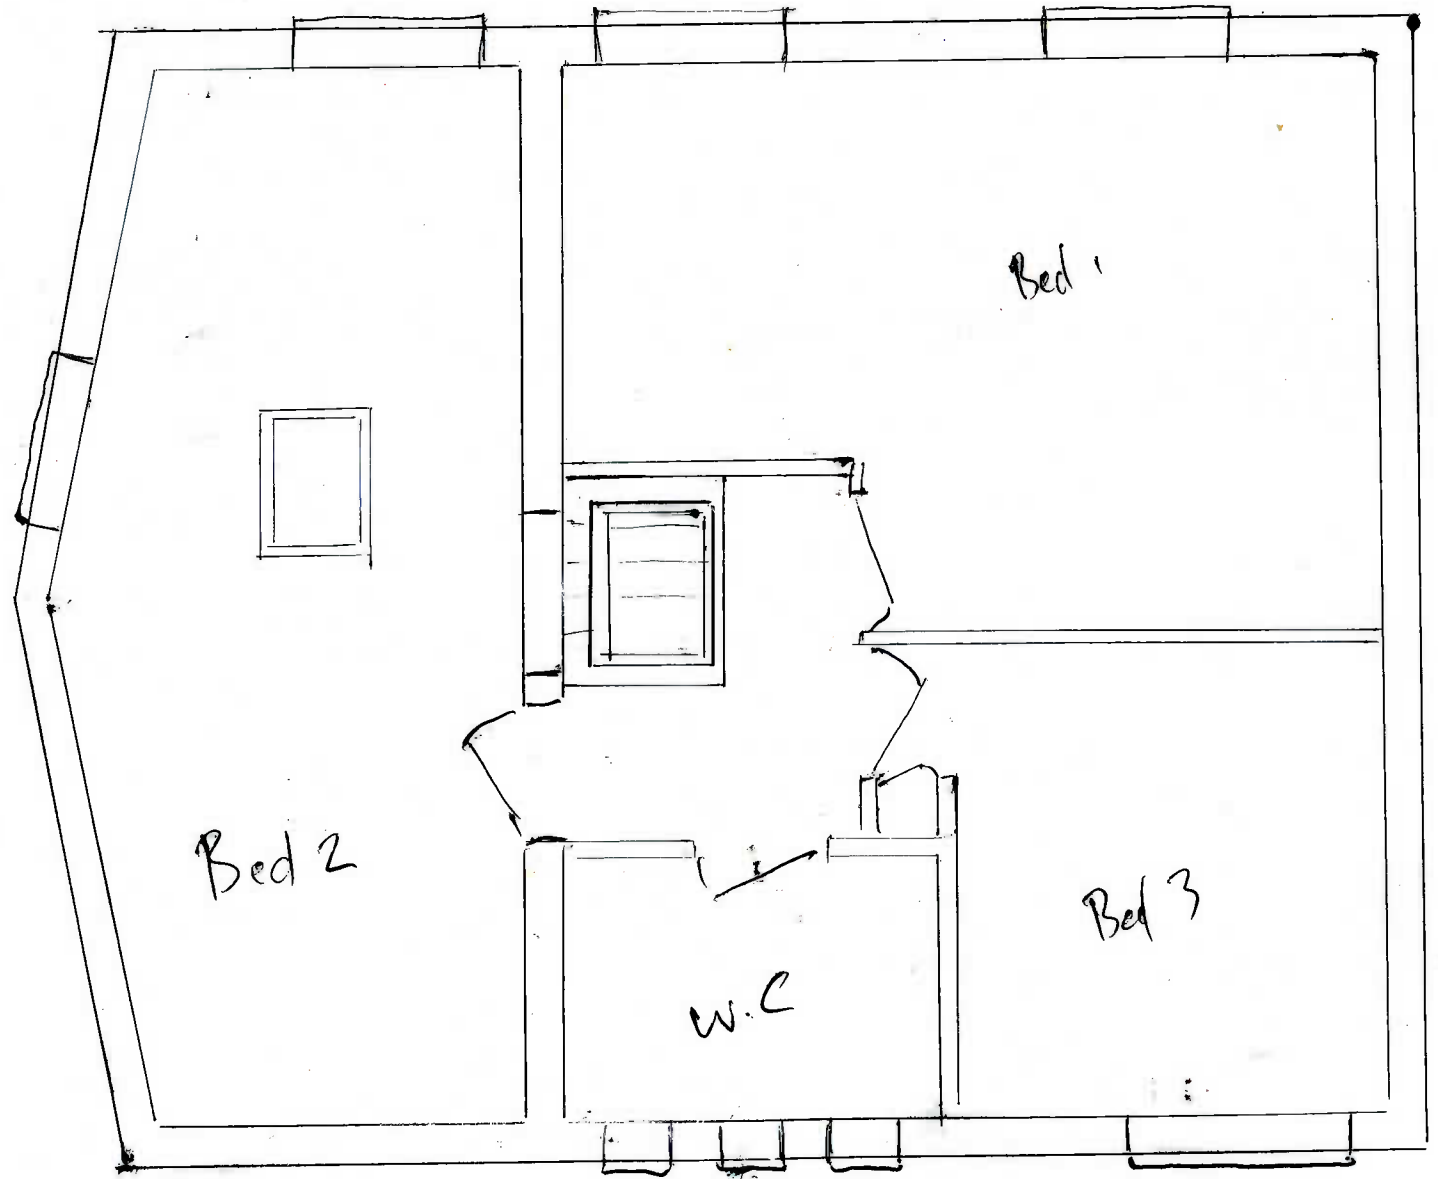

Scale

 

1000 mm