



Figure dimension to be taken in preference to scale
 Dimensions to be checked on site prior to commencement of work.
 If any doubts on interpretation of plans PLEASE CONTACT
 GEOFFREY SLOAN ASSOCIATES IMMEDIATELY.
 All works to comply with current Building Regulations

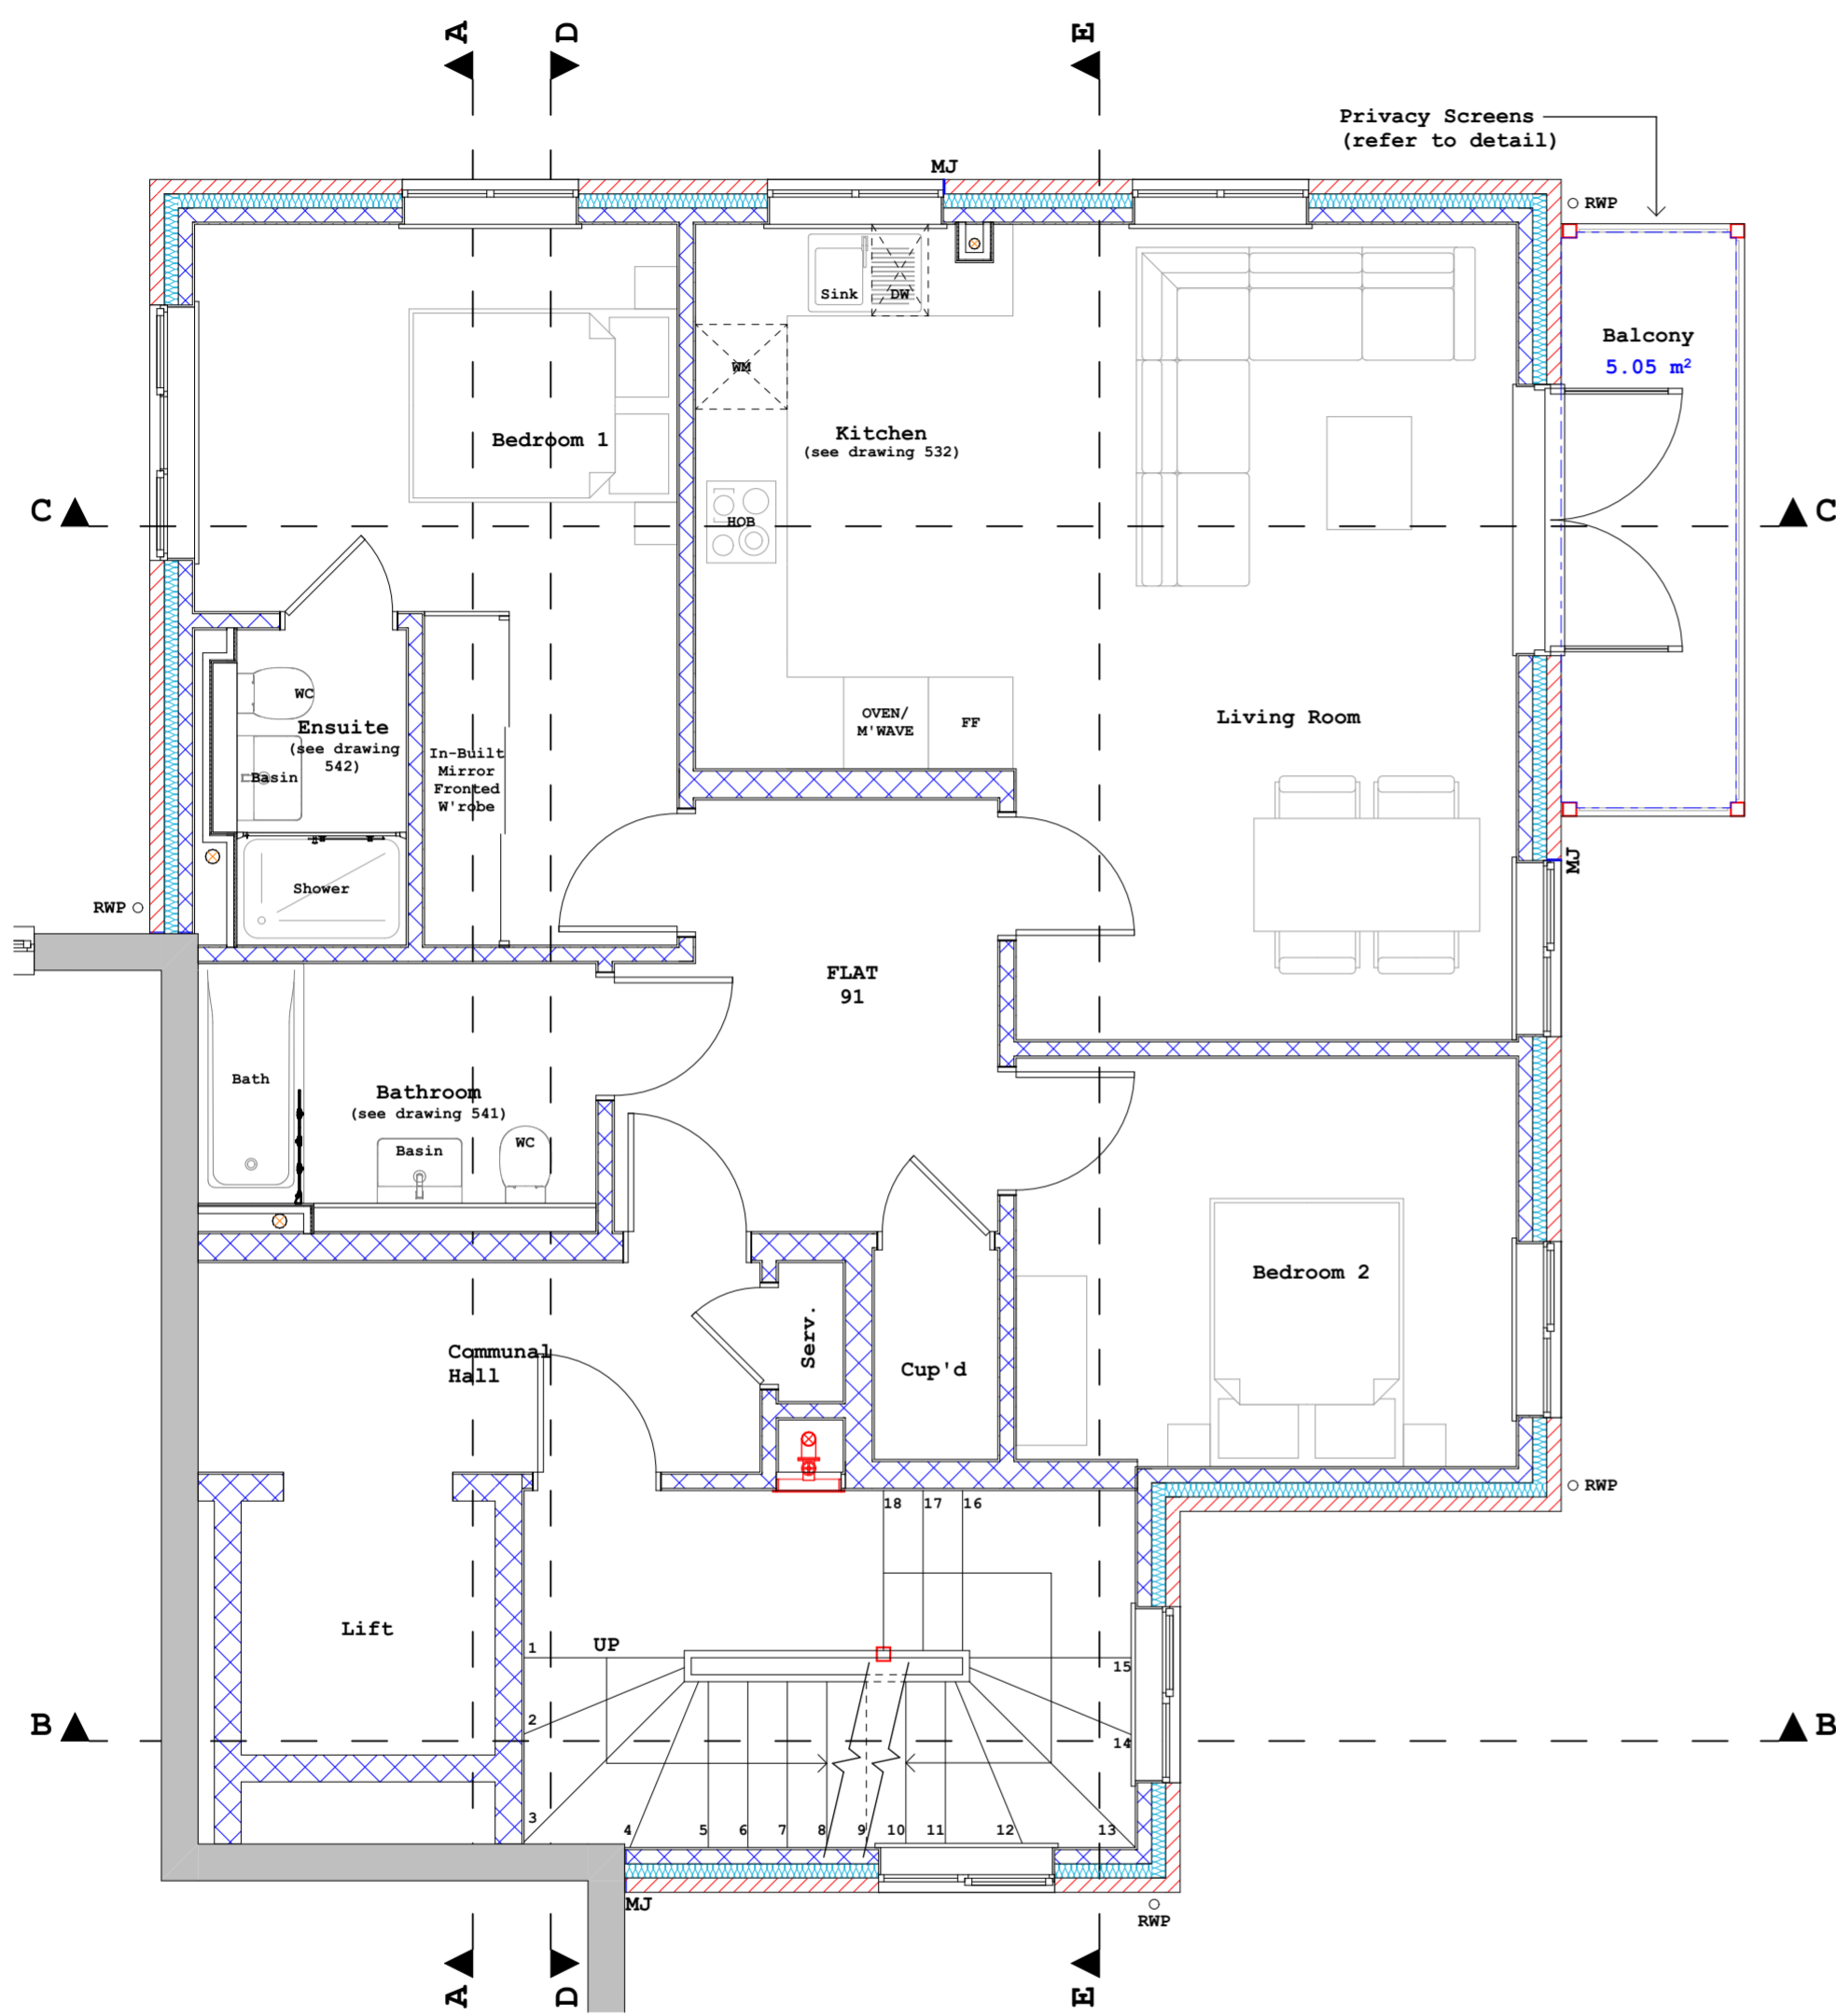

SECOND FLOOR GENERAL ARRANGEMENT PLAN
 (For Setting Out dimensions, refer to DWG 224)

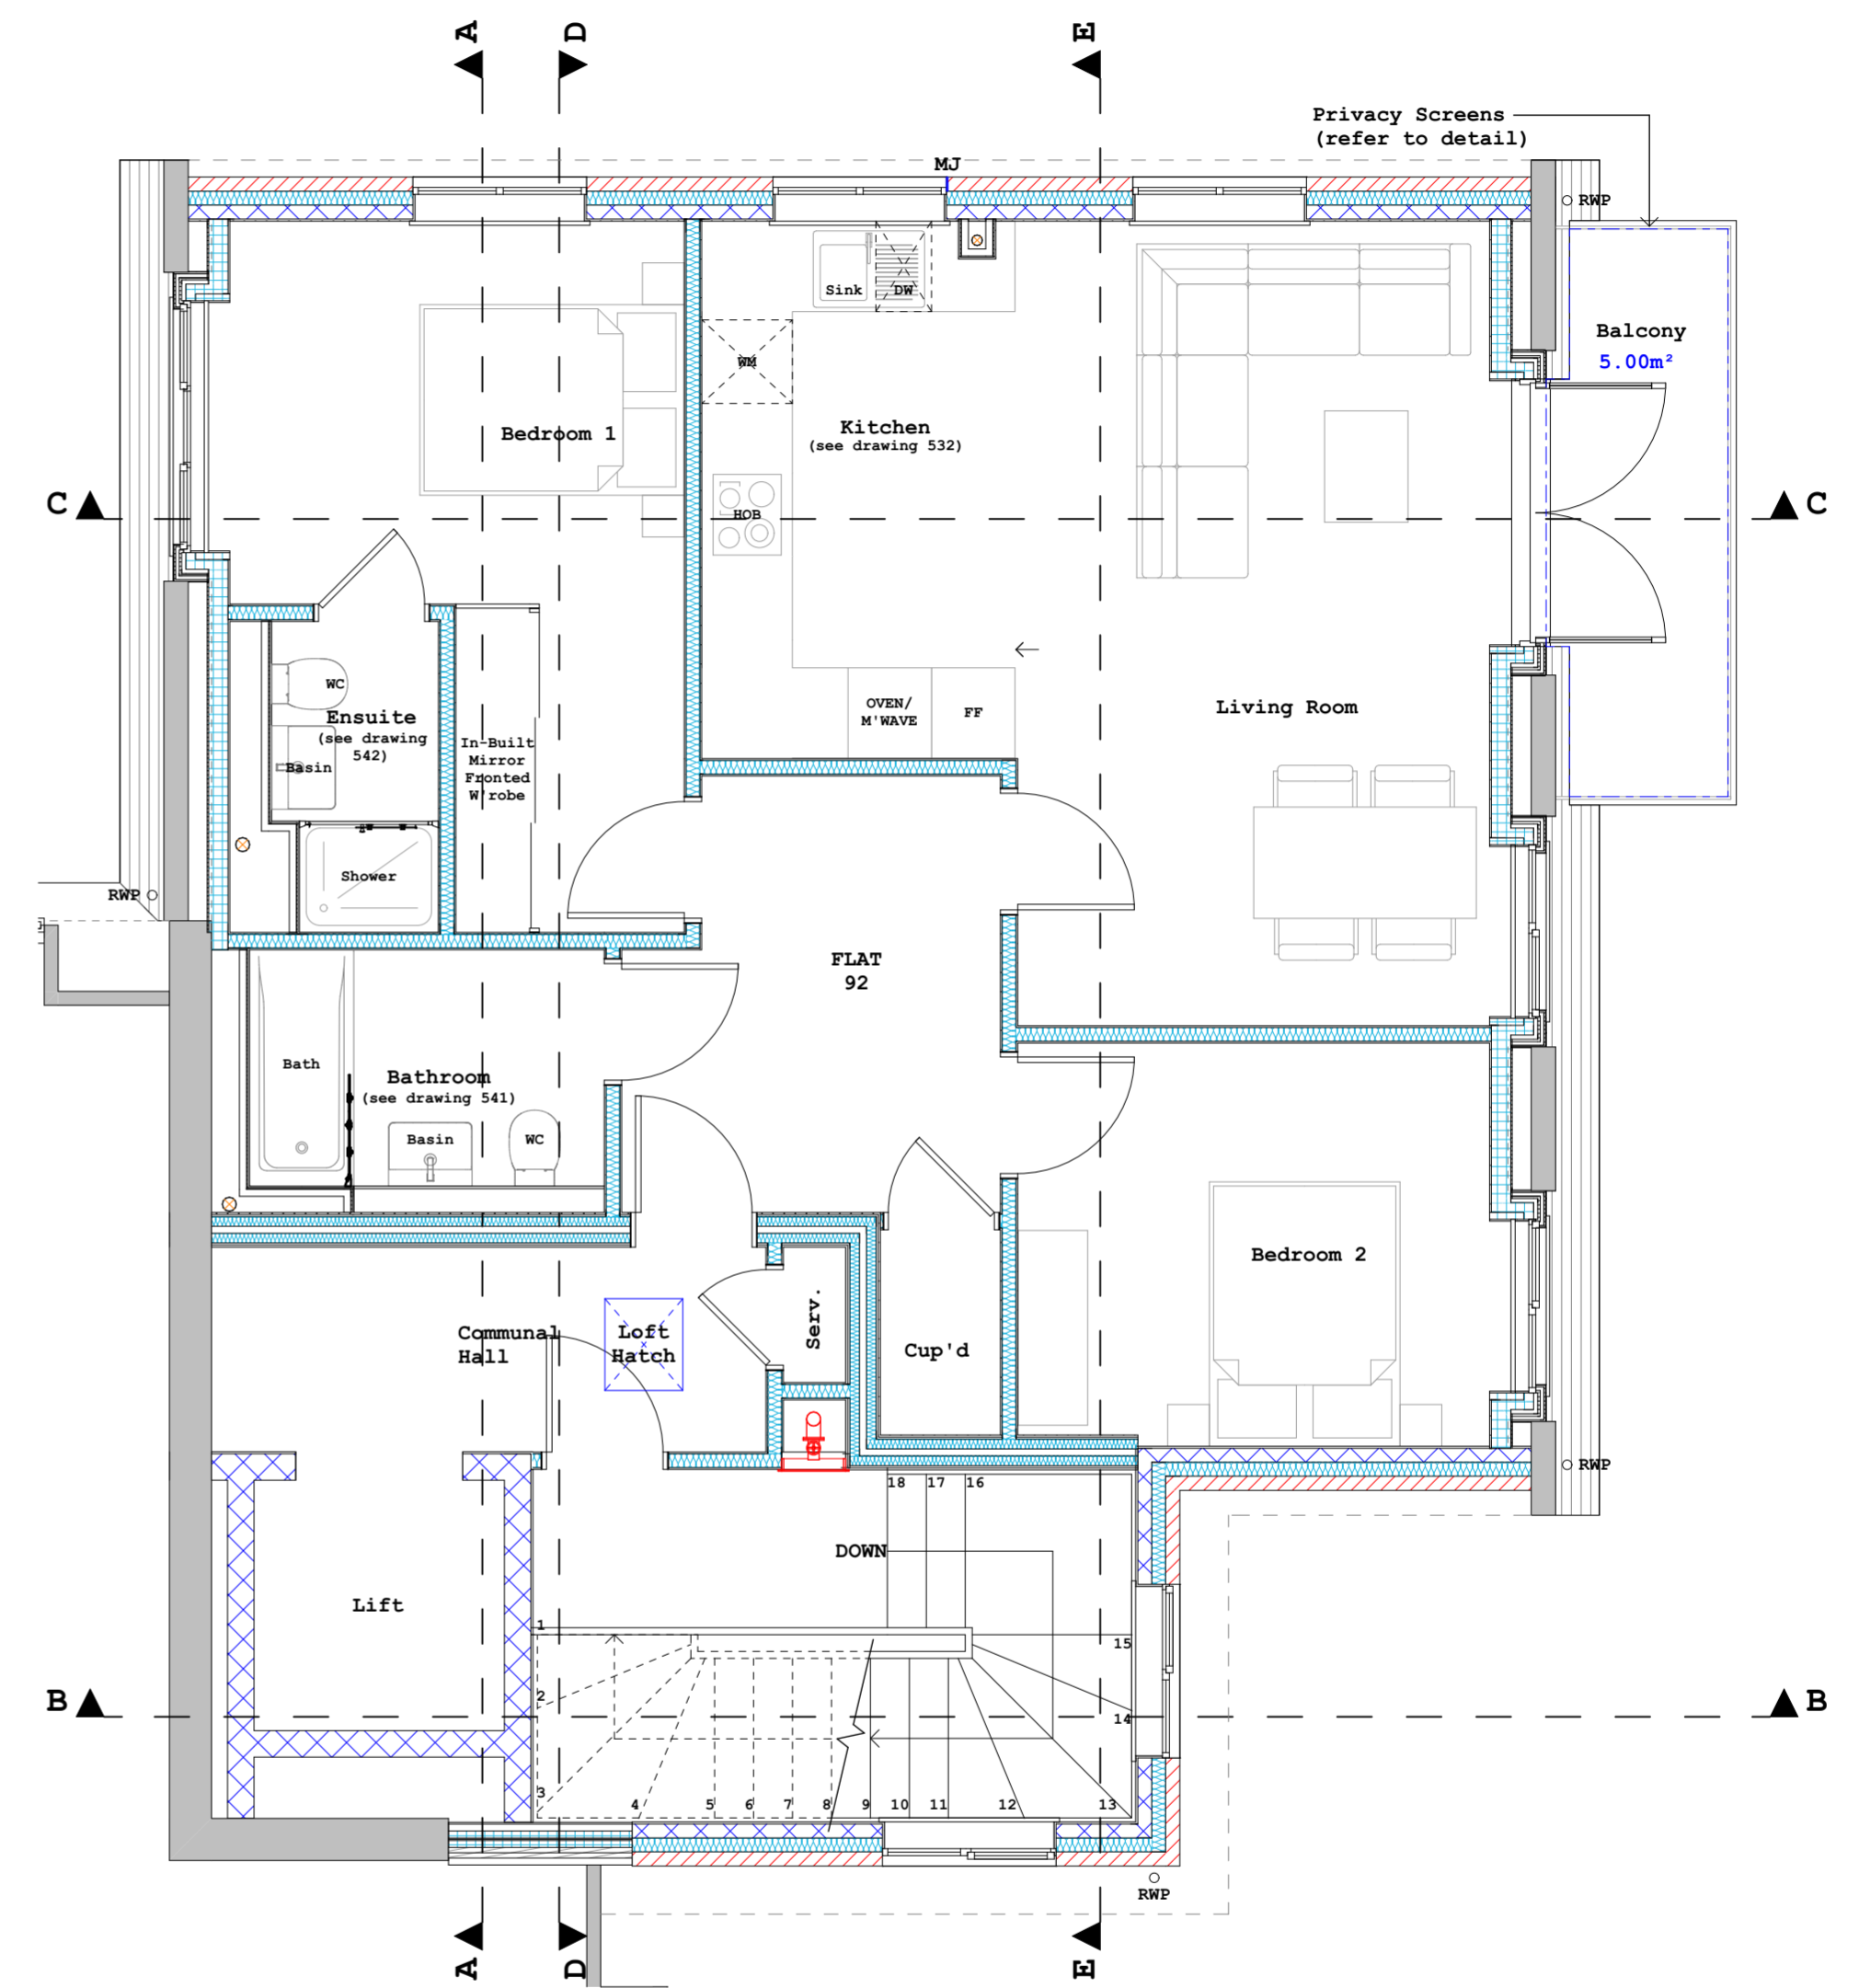

THIRD FLOOR GENERAL ARRANGEMENT PLAN
 (For Setting Out dimensions, refer to DWG 225)

Revisions F 04-11-2020 - Amended for bathroom/kitchens and built in wardrobes G 12-11-2020 - TENDER ISSUE	Scale 1:50 @ A2 Drawn by CG Checked by AMS	GEOFFREY SLOAN ASSOCIATES BUILDING SURVEYORS & BUILDING ENGINEERS UNIT 7, OCKLEY COURT, COLES LANE, OCKLEY, SURREY, RH5 5LS	TEL 01306 711058 FAX 01306 713417	
	Client Charter Court (New Malden) Ltd.			Drawing Title Second & Third Floor GA Plan
Job CC319 Construction 4no Flats - Charter Court, Linden Grove, New Malden, Surrey, KT3 3BL				